


Existing West (Side) Elevation

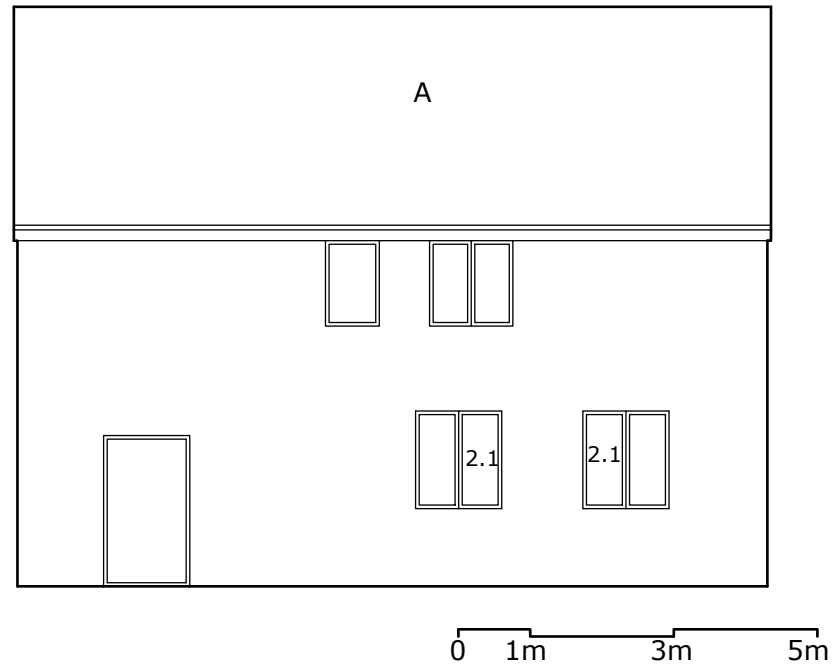

Key:

A - Concrete tile roof.

* Refer to window specification schedule.

Existing West Elevation
Scale 1:100 @ A4
Drawn by R Afinowi-Luitz
17 April 2024
Version 2