


Proposed West (Side) Elevation

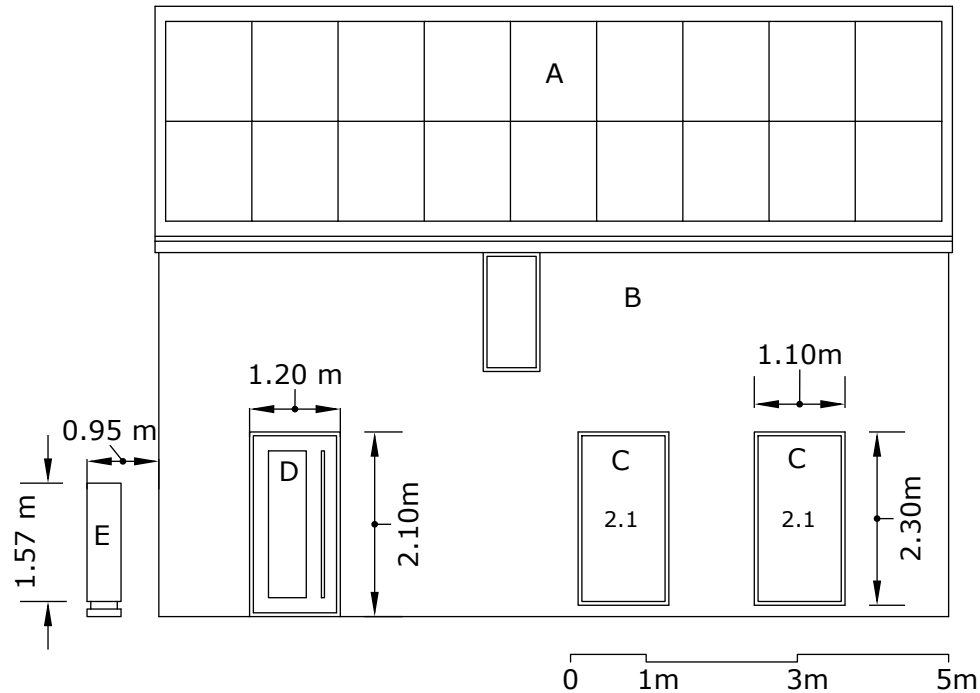

Key:

- A - Flush mounted, solar panels; GSE Solar In-roof system.
 - B - Existing window removed. Brick infill to match existing wall.
 - C - Existing window sill lowered by 1.0m to increase window size.
 - D - Existing door opening raised by 0.3m to accommodate change in internal floor level. Size unchanged.
 - E - Vaillant Arotherm Plus 12kW air source heat pump. Height excluding footings.
- * Refer to window specification schedule and manufacturer brochures.

Proposed West Elevation
Scale 1:100 @ A4
Drawn by R Afinowi-Luitz
17 April 2024
Version 2

