


Proposed North (Rear) Elevation

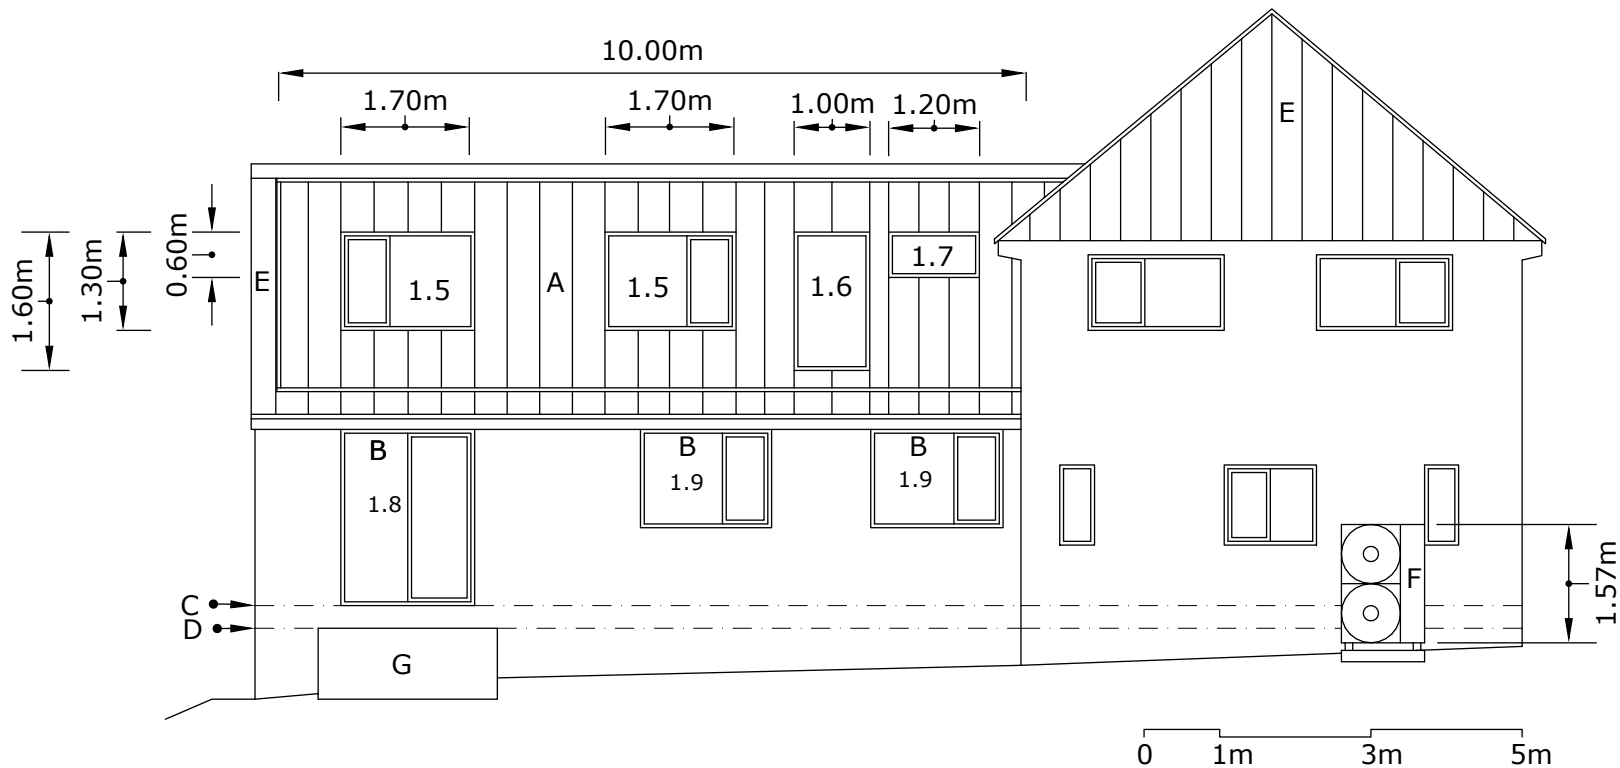

Key:

- A - Rear dormer, clad in pre-weathered, dark grey, standing seam Zinc; NedZink NEO.
Set back from eaves. Existing ridge retained.
 - B - Window head and door lintels raised with rise in internal floor level.
 - C - Internal floor level, raised 0.3m.
 - D - Existing internal floor level.
 - E - Roofs and gable end clad in standing seam zinc (NedZink NEO).
 - F - Vaillant Arotherm Plus 12kW air source heat pump, located 8m away from
closest neighbouring boundary to the west. Height excluding footings.
 - G - Existing terrace retained.
- * Refer to window specification schedule and manufacturer brochures.

Proposed North Elevation
Scale 1:100 @ A4
Drawn by R Afinowi-Luitz
17 April 2024
Version 2

