


Existing Ground & First Floor Plans

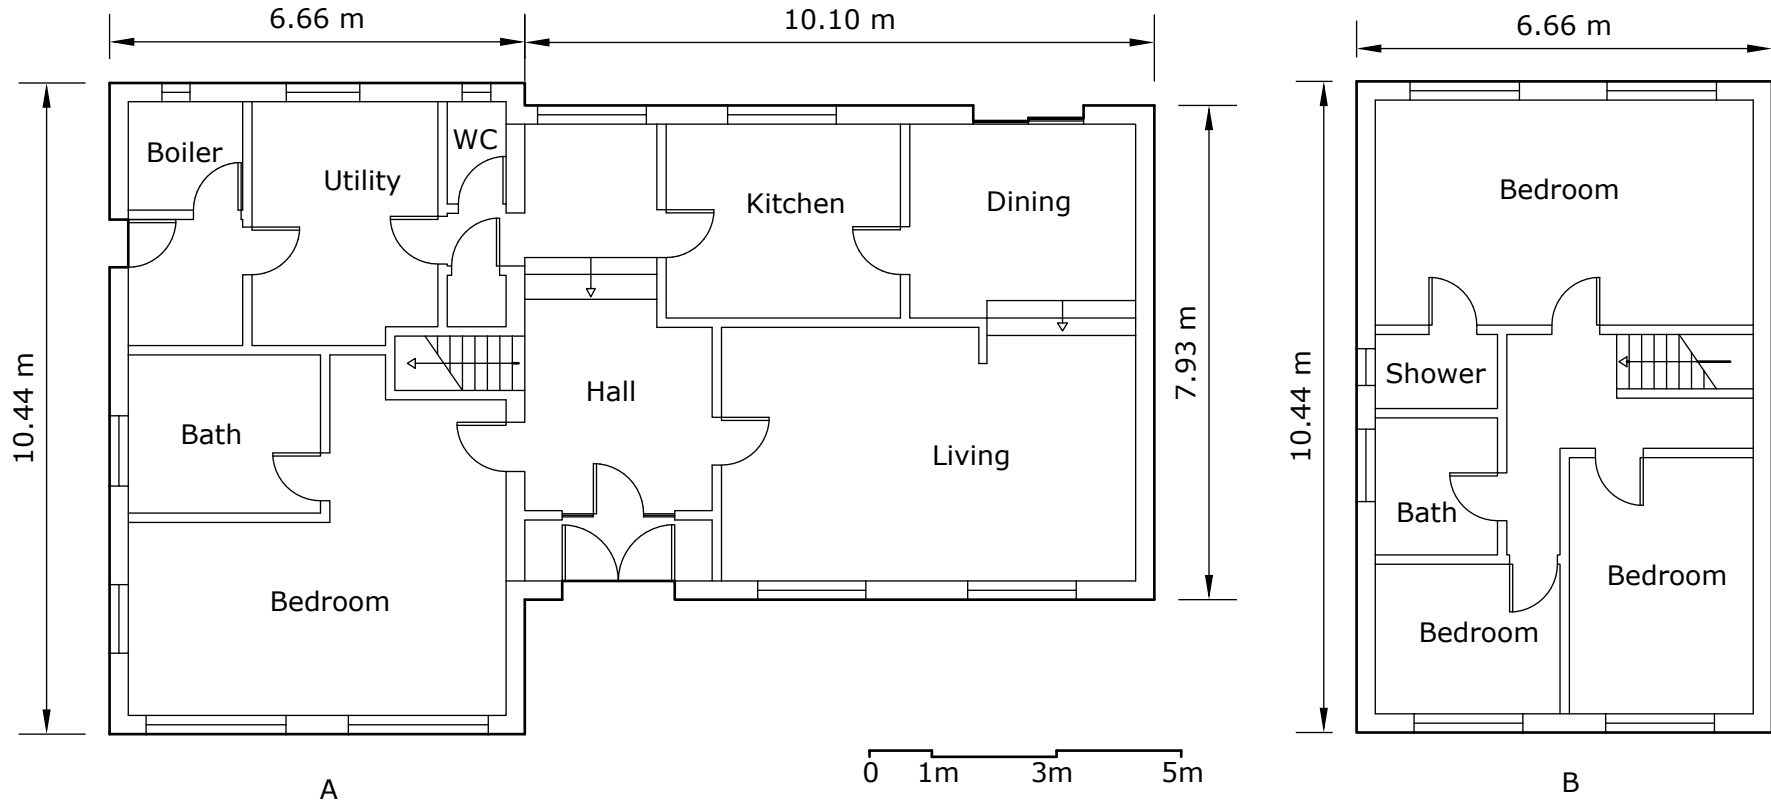

Key:

A - Existing ground floor plan.

B - Existing first floor plan.

Existing Floor Plans
Scale 1:100 @ A4
Drawn by R Afinowi-Luitz
April 2024
Version 1