


# Existing South (Principal) Elevation

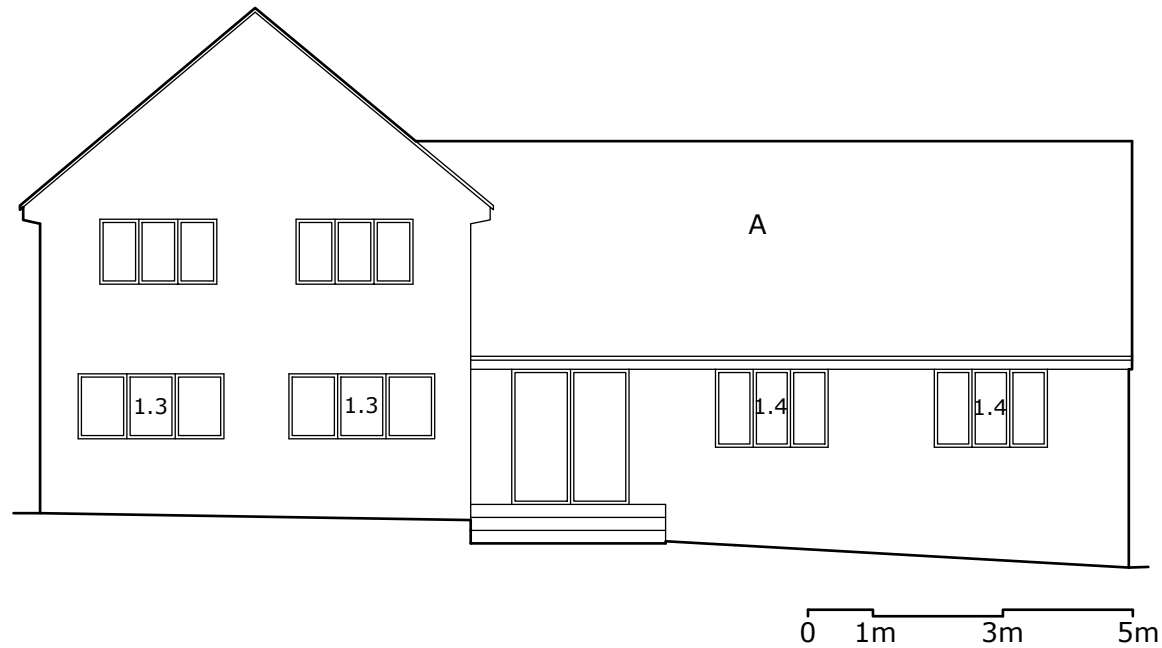

Key:

A - Concrete tile roof.

\* Refer to window specification schedule.

Existing South Elevation  
Scale 1:100 @ A4  
Drawn by R Afinowi-Luitz  
17 April 2024  
Version 2