


# Existing North (Rear) Elevation

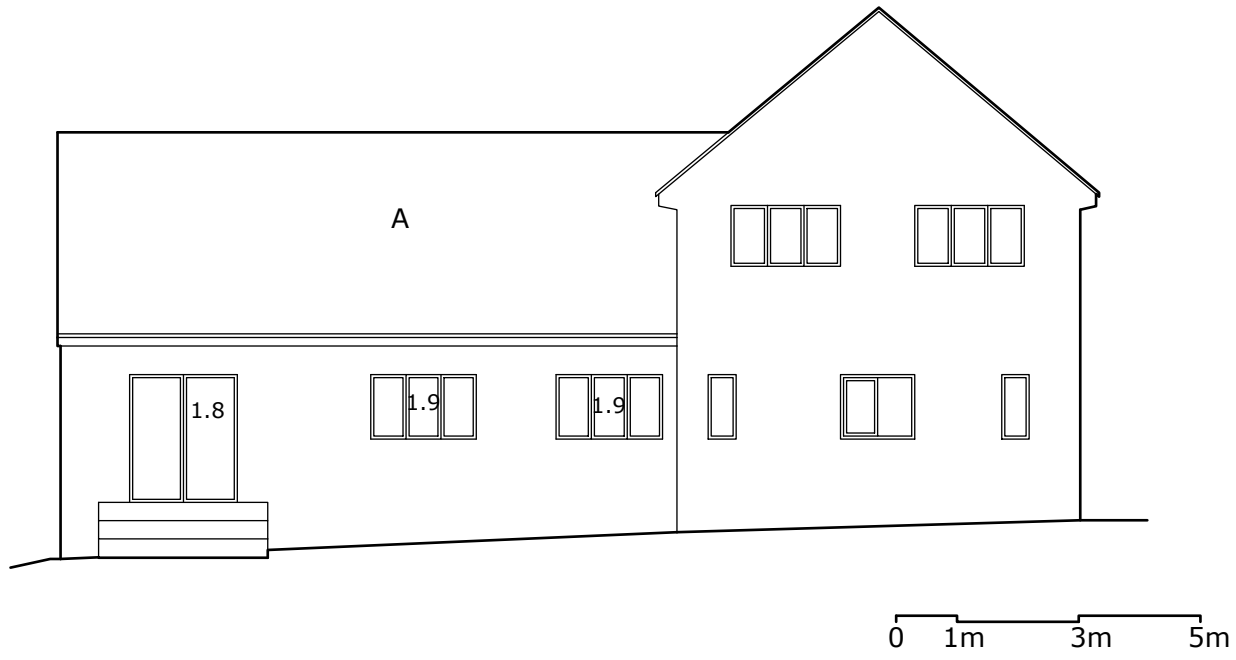

Key:  
A - Concrete tile roof.  
\* Refer to window specification schedule.

Existing North Elevation  
Scale 1:100 @ A4  
Drawn by R Afinowi-Luitz  
17 April 2024  
Version 2