



North West Elevation - (scale 1:20)

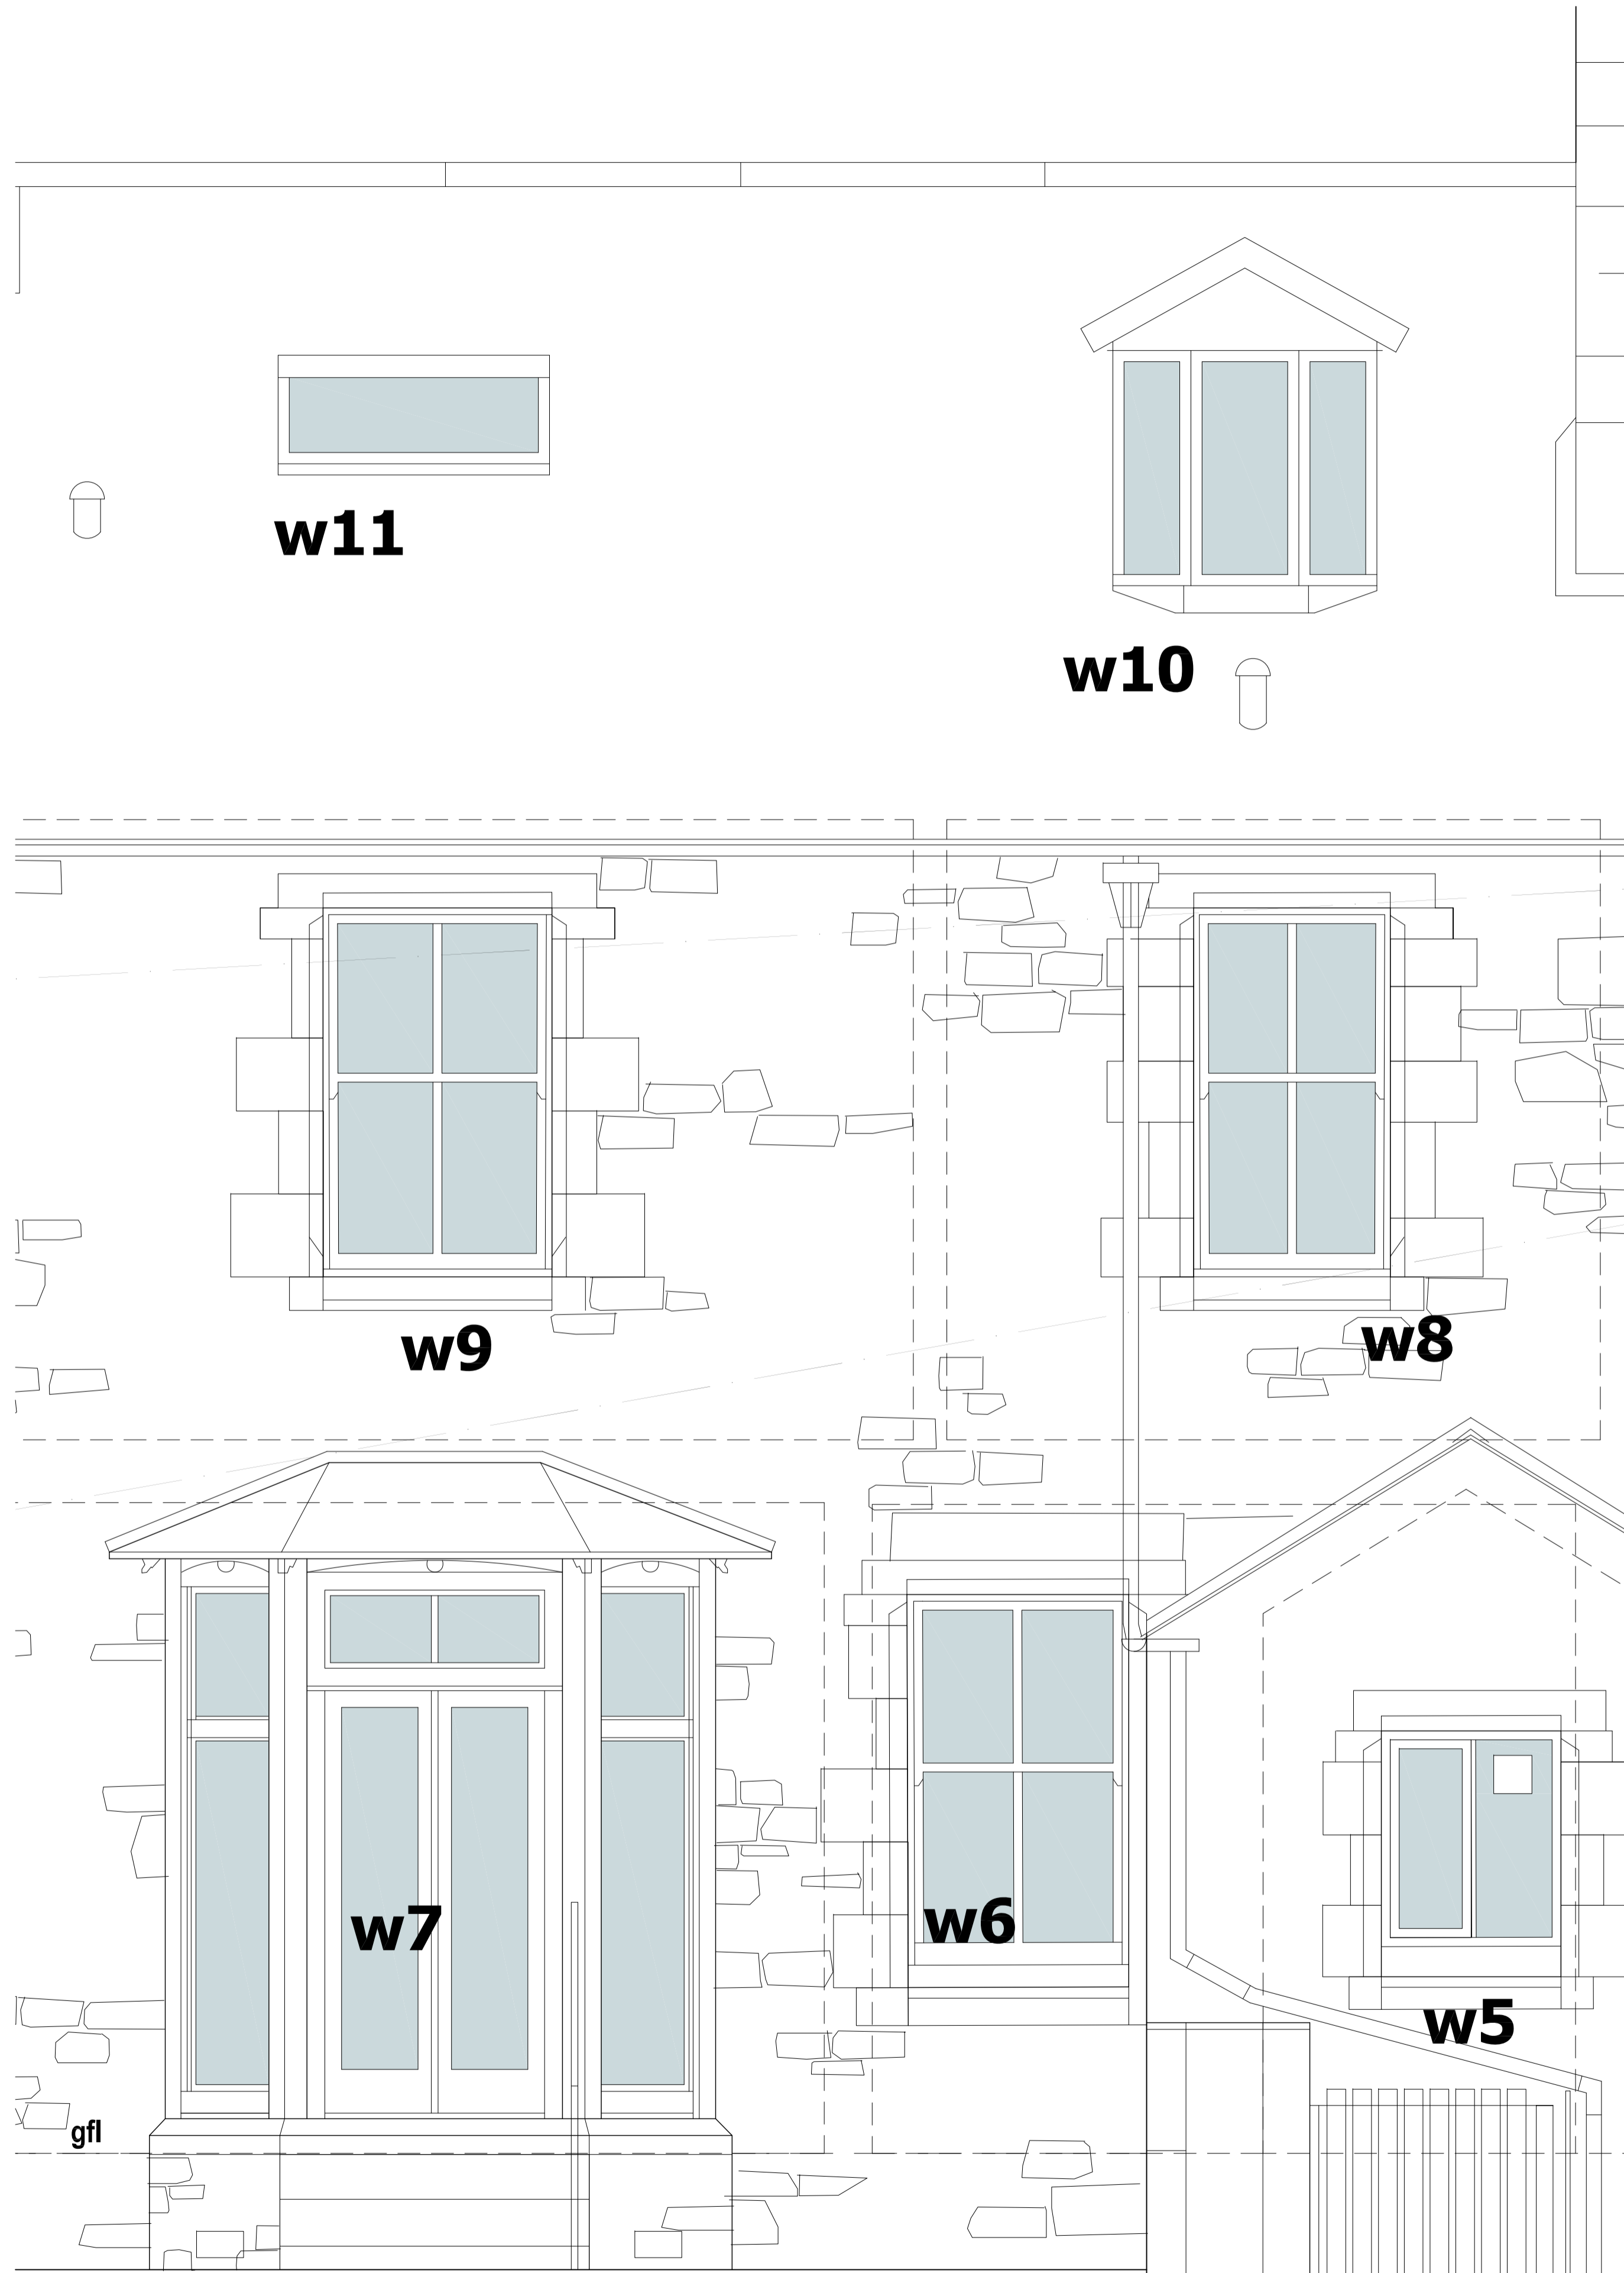

South East Elevation - (scale 1:20)

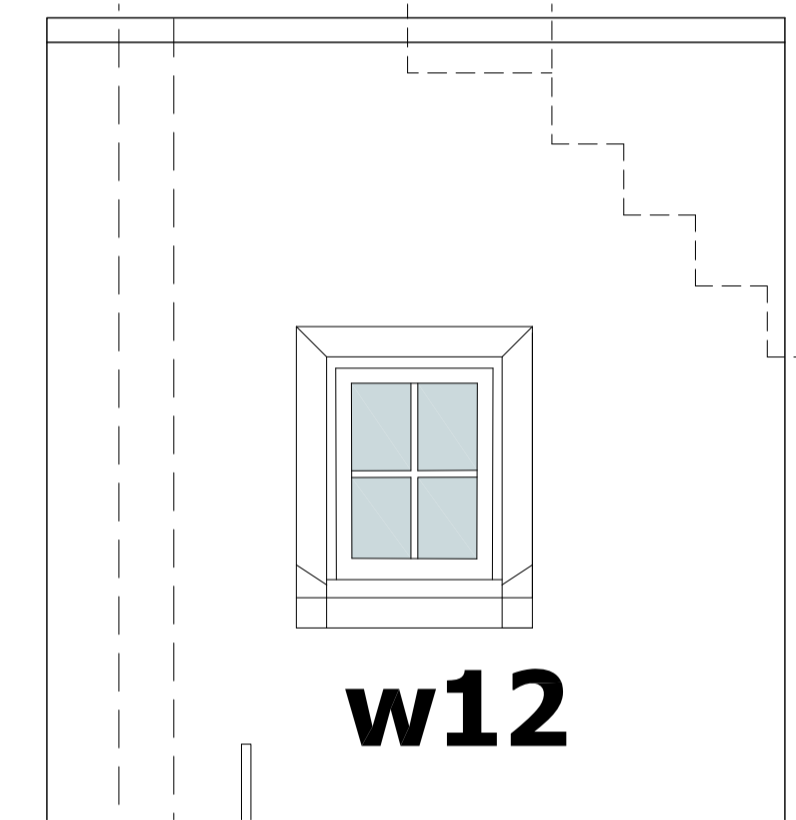

North East Elevation except - (scale 1:20)

Please read in conjunction with drawing 094-10 for window details and schedules, 094-50 - supporting statement and 094-51 existing window survey

scale 1:20 0 0.5 1m

<p>CREW ARCHITECTS 4-6 Coltrbridge Avenue Edinburgh EH12 6RH t. 0131 2299280 info@crewarchitects.com www.crewarchitects.com</p>		<p>PURPOSE OF ISSUE <b>PLANNING PERMISSION</b></p>	
<p>PROJECT <b>Rosemay, Elle</b></p>		<p>CLIENT <b>Mr and Mrs Kelly</b></p>	
<p>DWG. TITLE <b>EXISTING WINDOW ELEVATIONS 1-20</b></p>		<p>SCALE <b>1:20@ A1</b></p>	<p>DATE <b>APR 2024</b></p>
<p>DWG. NO <b>094-12</b></p>		<p>REV <b>1</b></p>	<p>CREW</p>

Drawings can only be used for purposes of EDSSE. This drawing is copyright. Drawing to be read in conjunction with structural engineers & other consultants drawings.