



**Ground Floor Plan** scale 1:100



**First Floor Plan** scale 1:100

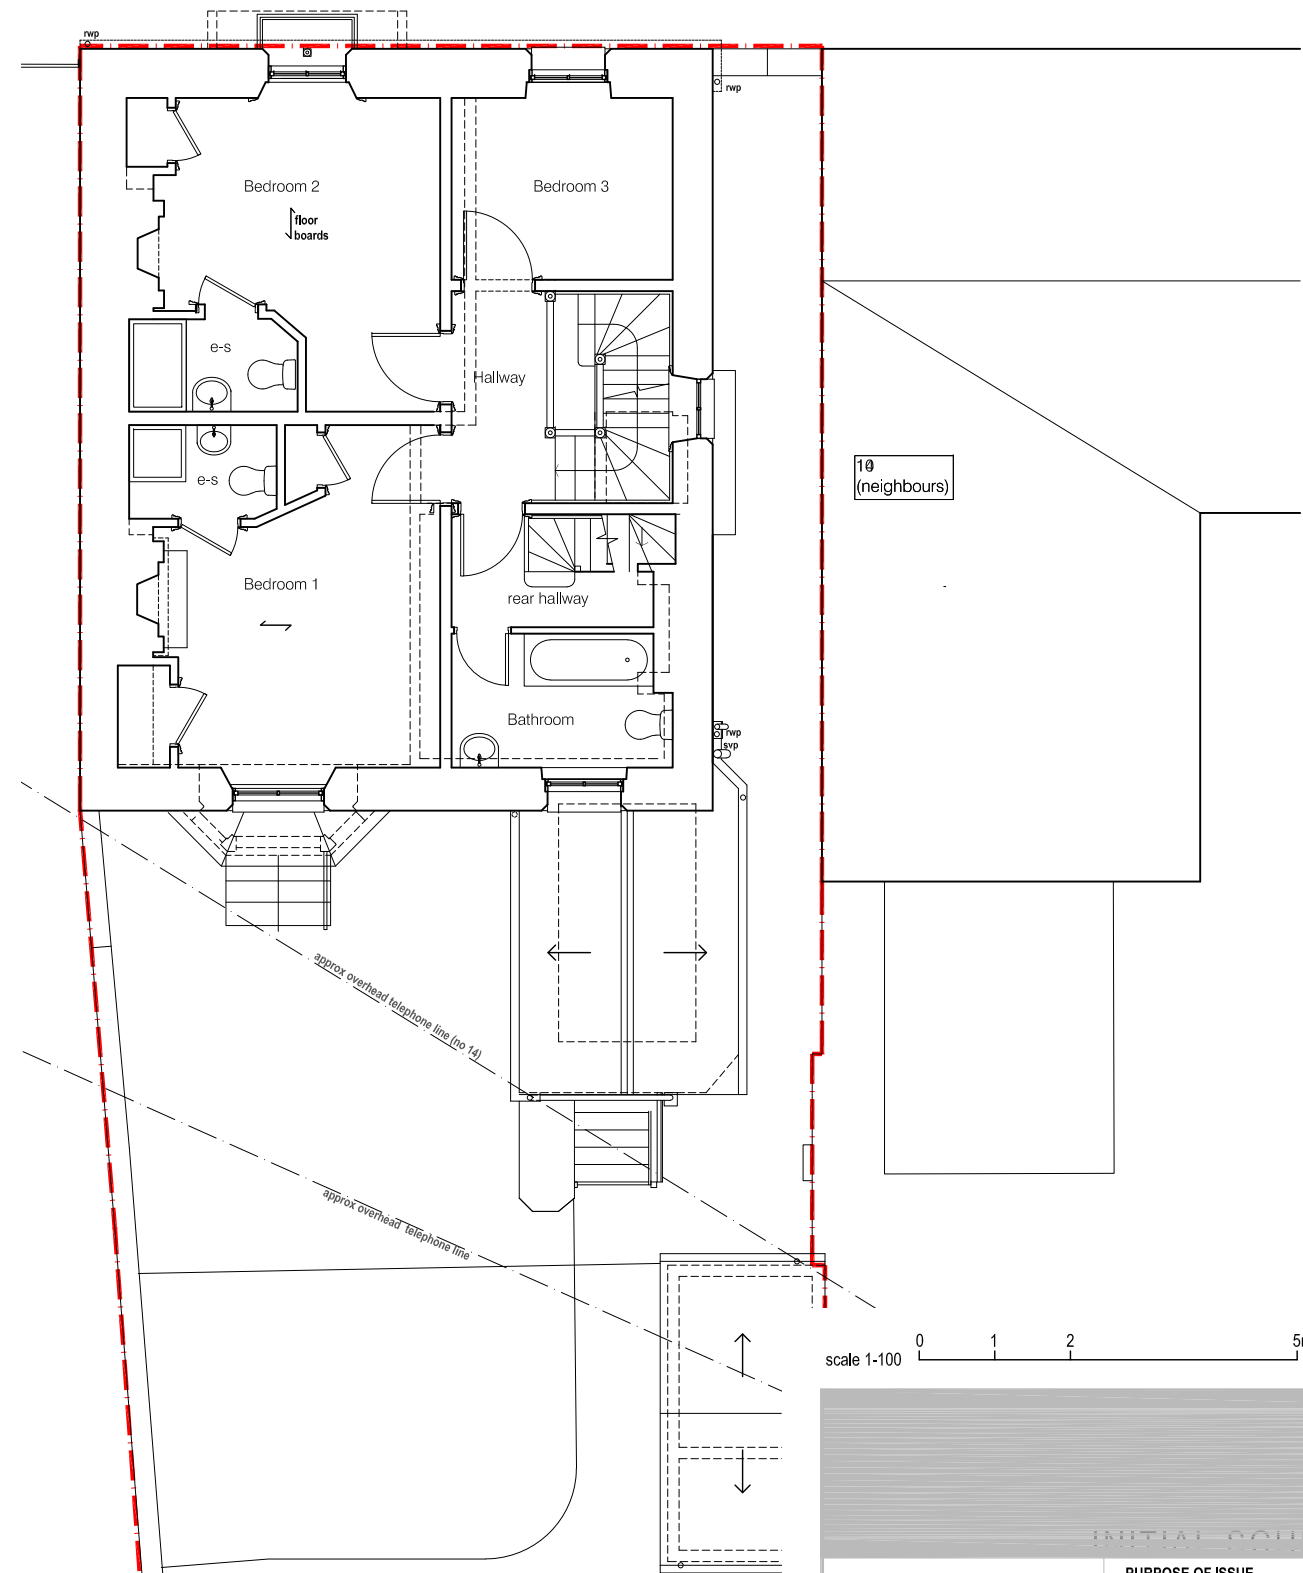

 

INITIAL SCHEME

<p>CREW ARCHITECTS 4-6 Coltbridge Avenue Edinburgh EH12 6AH</p> <p>t. 0131 2299280 info@crewarchitects.com www.crewarchitects.com</p>	<p><b>PURPOSE OF ISSUE</b> <b>PLANNING PERMISSION</b></p> <p>PROJECT <b>Rosemay, Elie</b></p> <p>CLIENT <b>Mr and Mrs Kelly</b></p> <p>DWG TITLE <b>FLOOR PLANS</b></p>				
<p><small>Drawing can only be used for purpose of ISSUE This drawing is copyright Drawings to be read in conjunction with structural engineers &amp; other consultants drawings</small></p>	<table border="1" style="width: 100%; border-collapse: collapse;"> <tr> <td style="width: 33%;"><b>SCALE</b> 1:100 @ A3</td> <td style="width: 33%;"><b>DATE</b> FEB 2024</td> <td style="width: 33%;"><b>DWG NO</b> 094-02</td> <td style="width: 33%;"><b>REV</b> /</td> </tr> </table>	<b>SCALE</b> 1:100 @ A3	<b>DATE</b> FEB 2024	<b>DWG NO</b> 094-02	<b>REV</b> /
<b>SCALE</b> 1:100 @ A3	<b>DATE</b> FEB 2024	<b>DWG NO</b> 094-02	<b>REV</b> /		