
PROPOSED



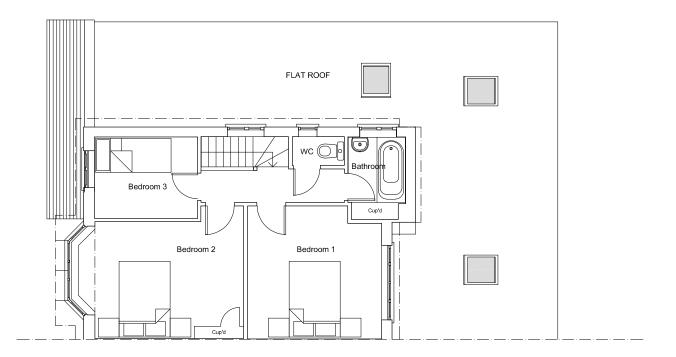

FIRST FLOOR PLAN

General Notes:

All works shall conform to the current edition of the Building Regulations and other statutory requirements.

All dimensions are in mm unless otherwise stated.

If this drawing forms part of an application for Planning Permission on behalf of the applicant named below, it must not be used for constructional purposes or for any other purpose whatsoever. Copyright of the drawing design is and shall remain the Architectural Designer's. All copies are only for information about the application and must not be used for any other purpose.

© Alex Coleman Associates 2024



NOT YET ISSUED

REVISION	DESCRIPTION	DATE

CLIENT MR J. MORRIS

CONTRACT
HOUSE EXTENSIONS AND ALTERATIONS,
42 MORTIMER CRESCENT,
WORCESTER PARK,
SURREY KT4 7QW

DESCRIPTION
FIRST FLOOR PLAN
- PROPOSED



40 Copse Edge Avenue, Epsom, Surrey KT17 4HS Tel: 01372 742535 Email: alex@alexcoleman.com www.alexc

SCALE 1:50@A1; 1:100@A3		DATE 26/02/24
DRAWN AJC	DRAWING No. 02402-021 PLANNING	REVISION -