


Location Plan 1:1250

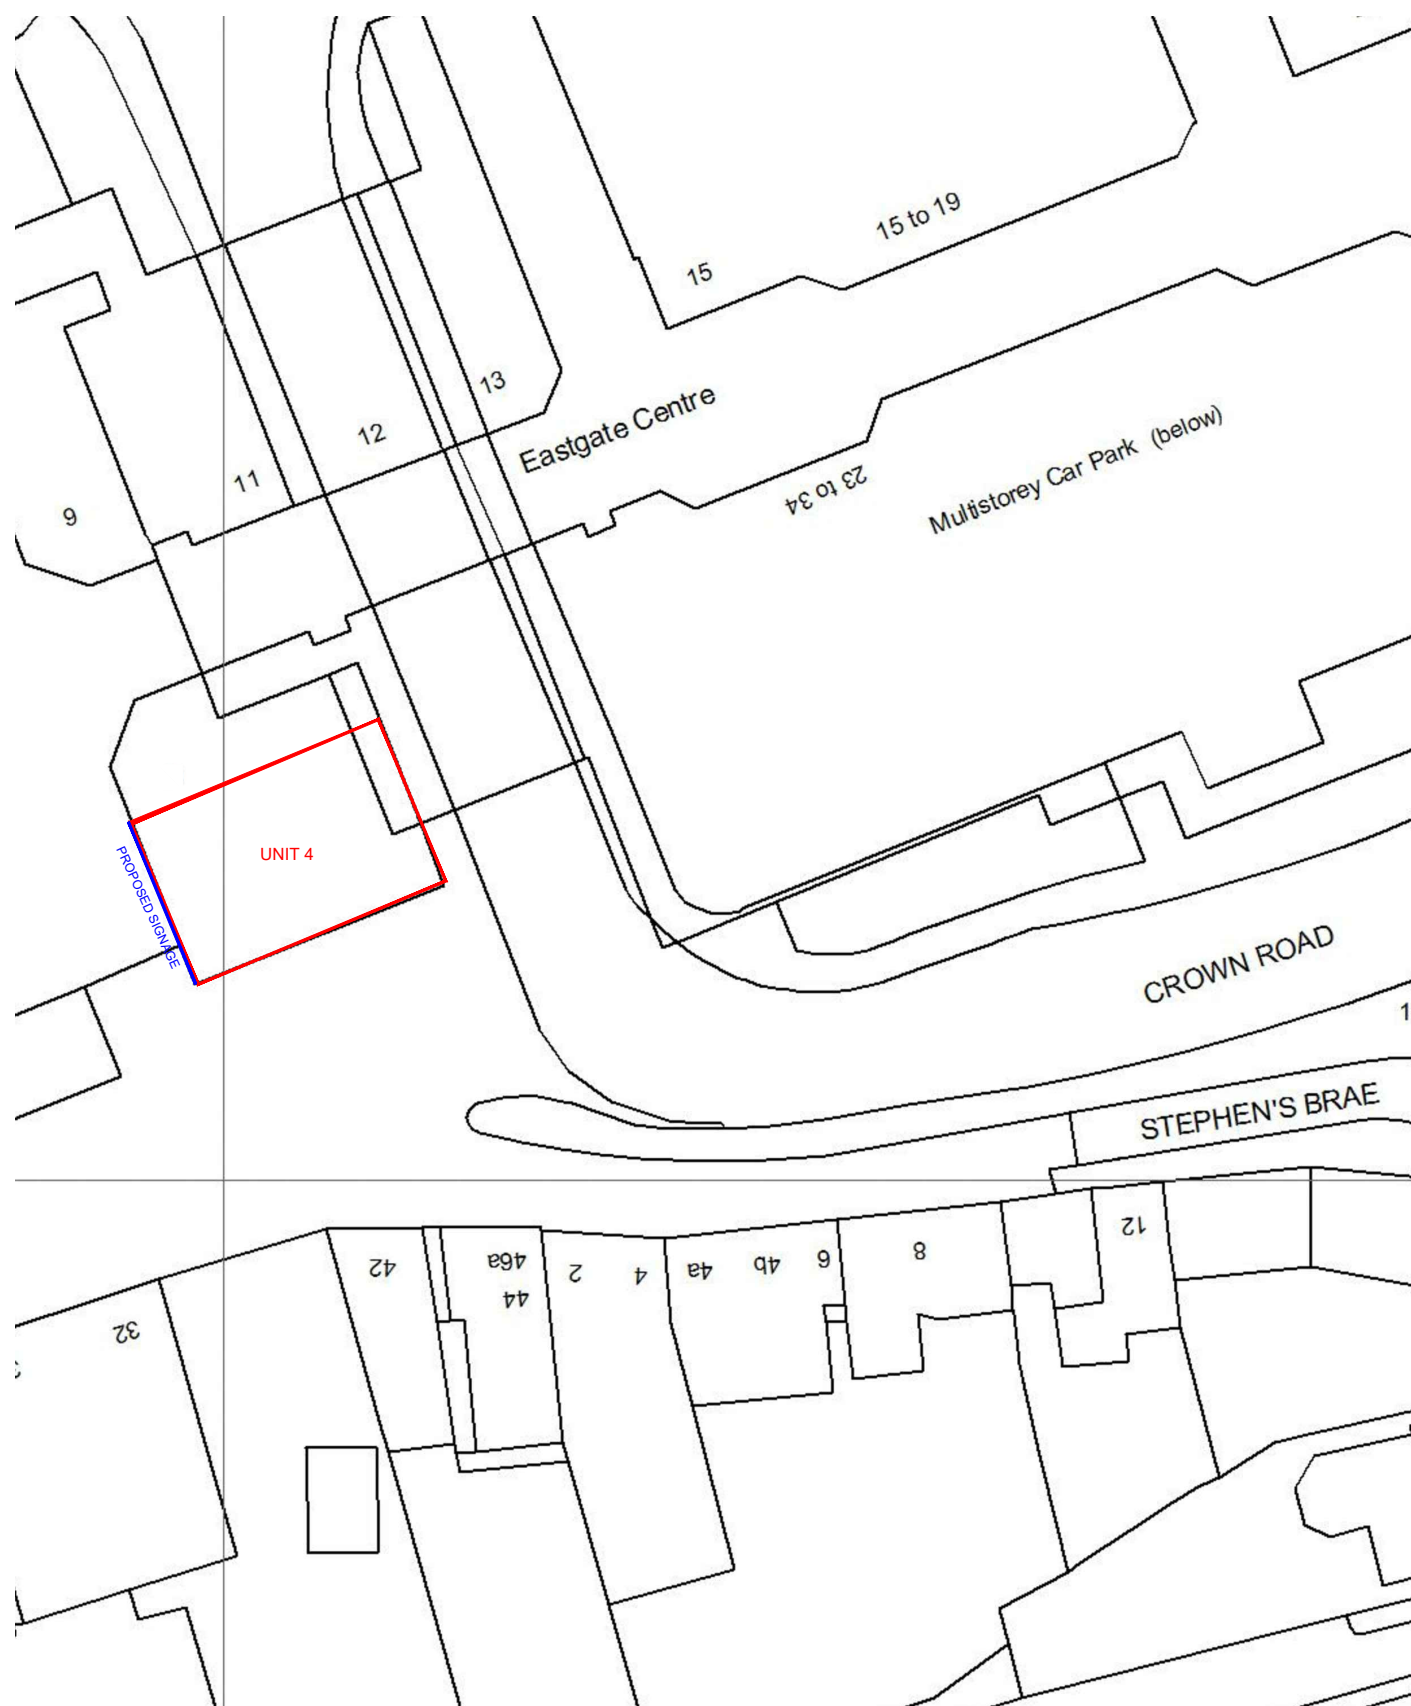

Site Plan 1:500

<b>Drawing no 13</b>		
date	rev.	revision/author/checker
PURPOSE OF ISSUE PLANNING		
PROJECT MAEMES INVERNESS UNIT 4, INVERNESS, HIGHLAND, IV2 3PP		
DRAWING SITE LOCATION PLAN WITH PROPOSED SIGNAGE		
JOB NO. 2024-017-013		REV
DRAWN BY: AS		checked
SCALE 1:1250 & 1:500 @A3		DATE: 02.04.2024

The contractor is responsible for checking dimensions, tolerances and references. Any discrepancy to be verified with the Architect before proceeding with the works. Where an item is covered by drawings to different scales the larger scale drawing is to be worked to. Do not scale drawing. Figured dimensions to be worked to in all cases.  
ARCHITECTURE & INTERIORS — 51 COLESHILL ROAD —  
B36 8DT — 0121 783 6211 — gs@architectinteriors.co.uk