




EXISTING FRONT ELEVATION

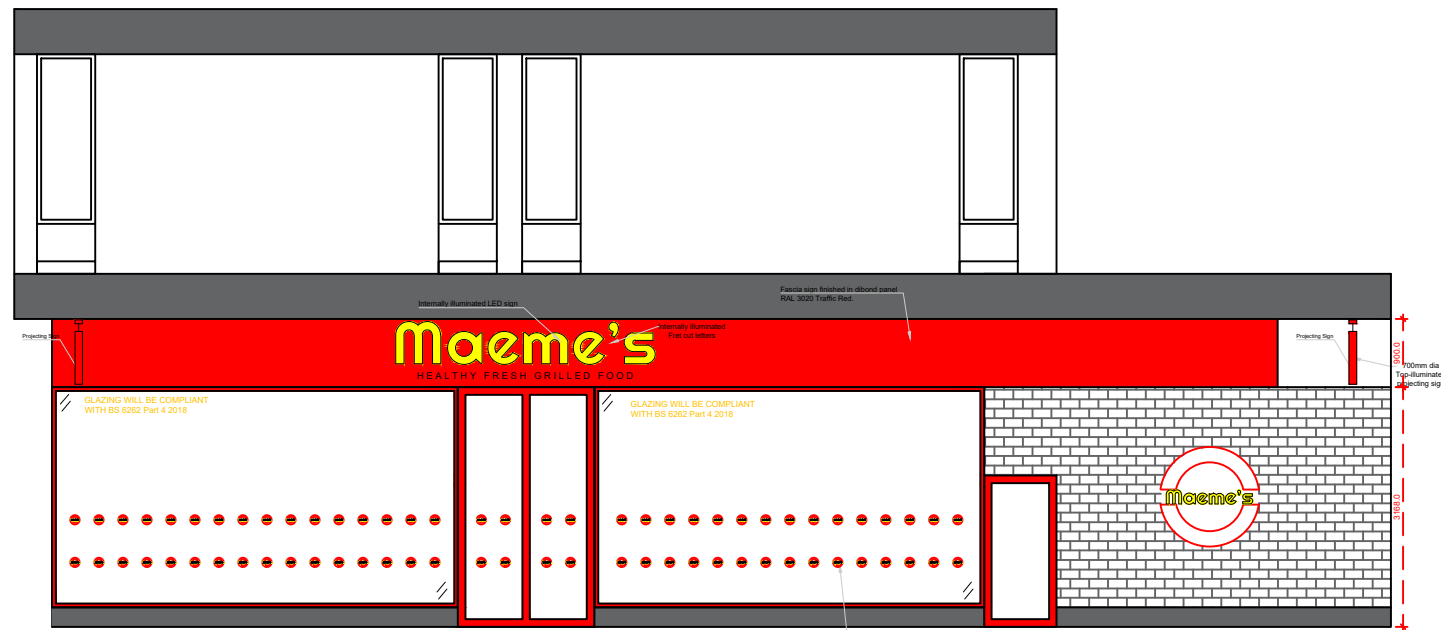


PROPOSED FRONT ELEVATION

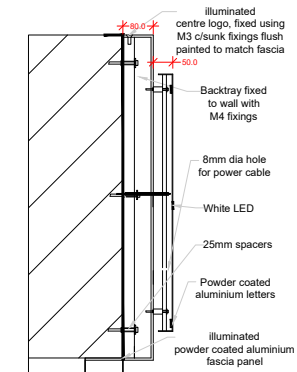

700mm dia  
Externally illuminated  
projecting sign  
powder coated  
aluminium

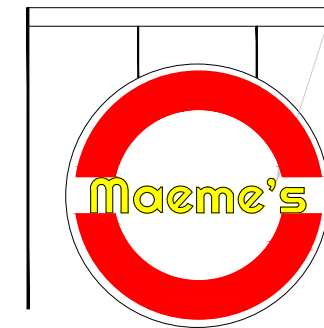

SCALE: 1:20 @ A3

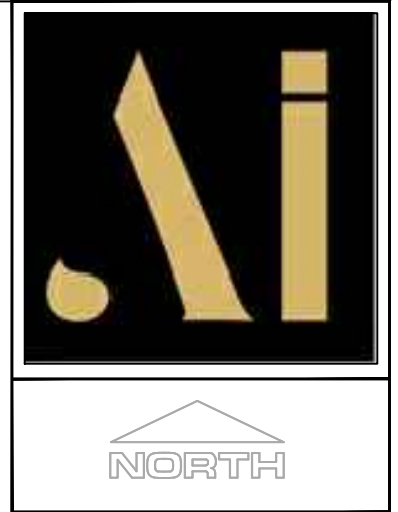

<b>Drawing no. 7</b>	
PURPOSE OF ISSUE PLANNING	
PROJECT MAEMES INVERNESS Unit 4, Inverness, Highland, IV2 3PP	
DRAWING EXISTING & PROPOSED FRONT ELEVATION	
JOB NO. 2024-017-007	REV
DRAWN BY: AS	CHECKED BY: GS
SCALE: 1:100&1:20@A3	DATE: 02.04.2024
ARCHITECTURE & INTERIORS 51 COLESHILL ROAD - B36 8DT 0121 783 6211 Email - gs@architectureinteriors.co.uk	

The contractor is responsible for checking dimensions, tolerances and references. Any discrepancy to be verified with the Architect before proceeding with the works. Where an item is covered by drawings to different scales the larger scale drawing is to be worked to. Do not scale drawing. Figured dimensions to be worked to in all cases.