


Location Plan 1:1250



Site Plan 1:500

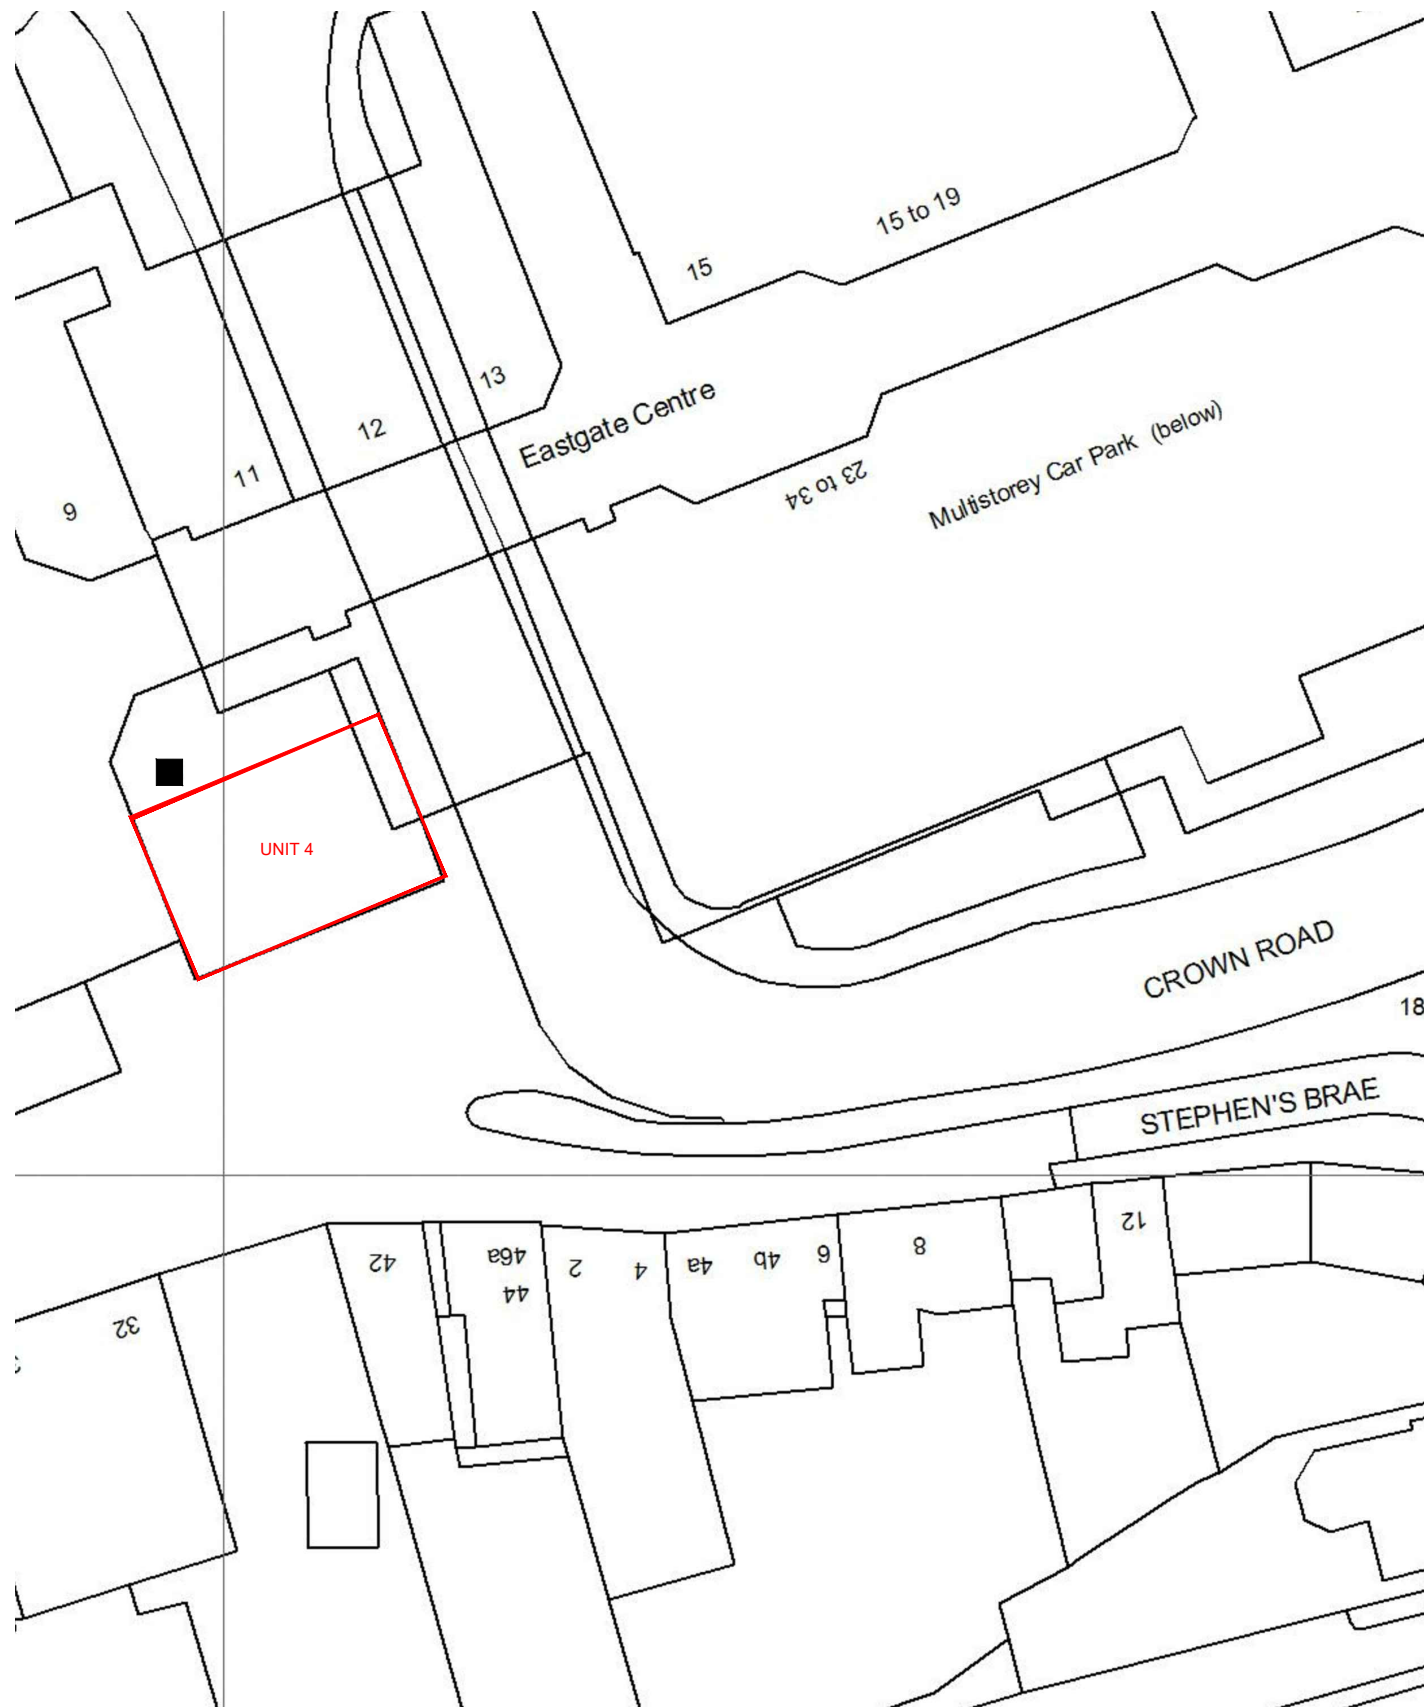

Drawing no 12		
date	rev.	revision/author/checker
PURPOSE OF ISSUE PLANNING		
PROJECT MAEMES INVERNESS UNIT 4, INVERNESS, HIGHLAND, IV2 3PP		
DRAWING SITE LOCATION PLAN		
JOB NO. 2024-017-012		REV
DRAWN BY: AS		checked
SCALE 1:1250 & 1:500 @A3		DATE: 02.04.2024