


SITE PLAN AS EXISTING

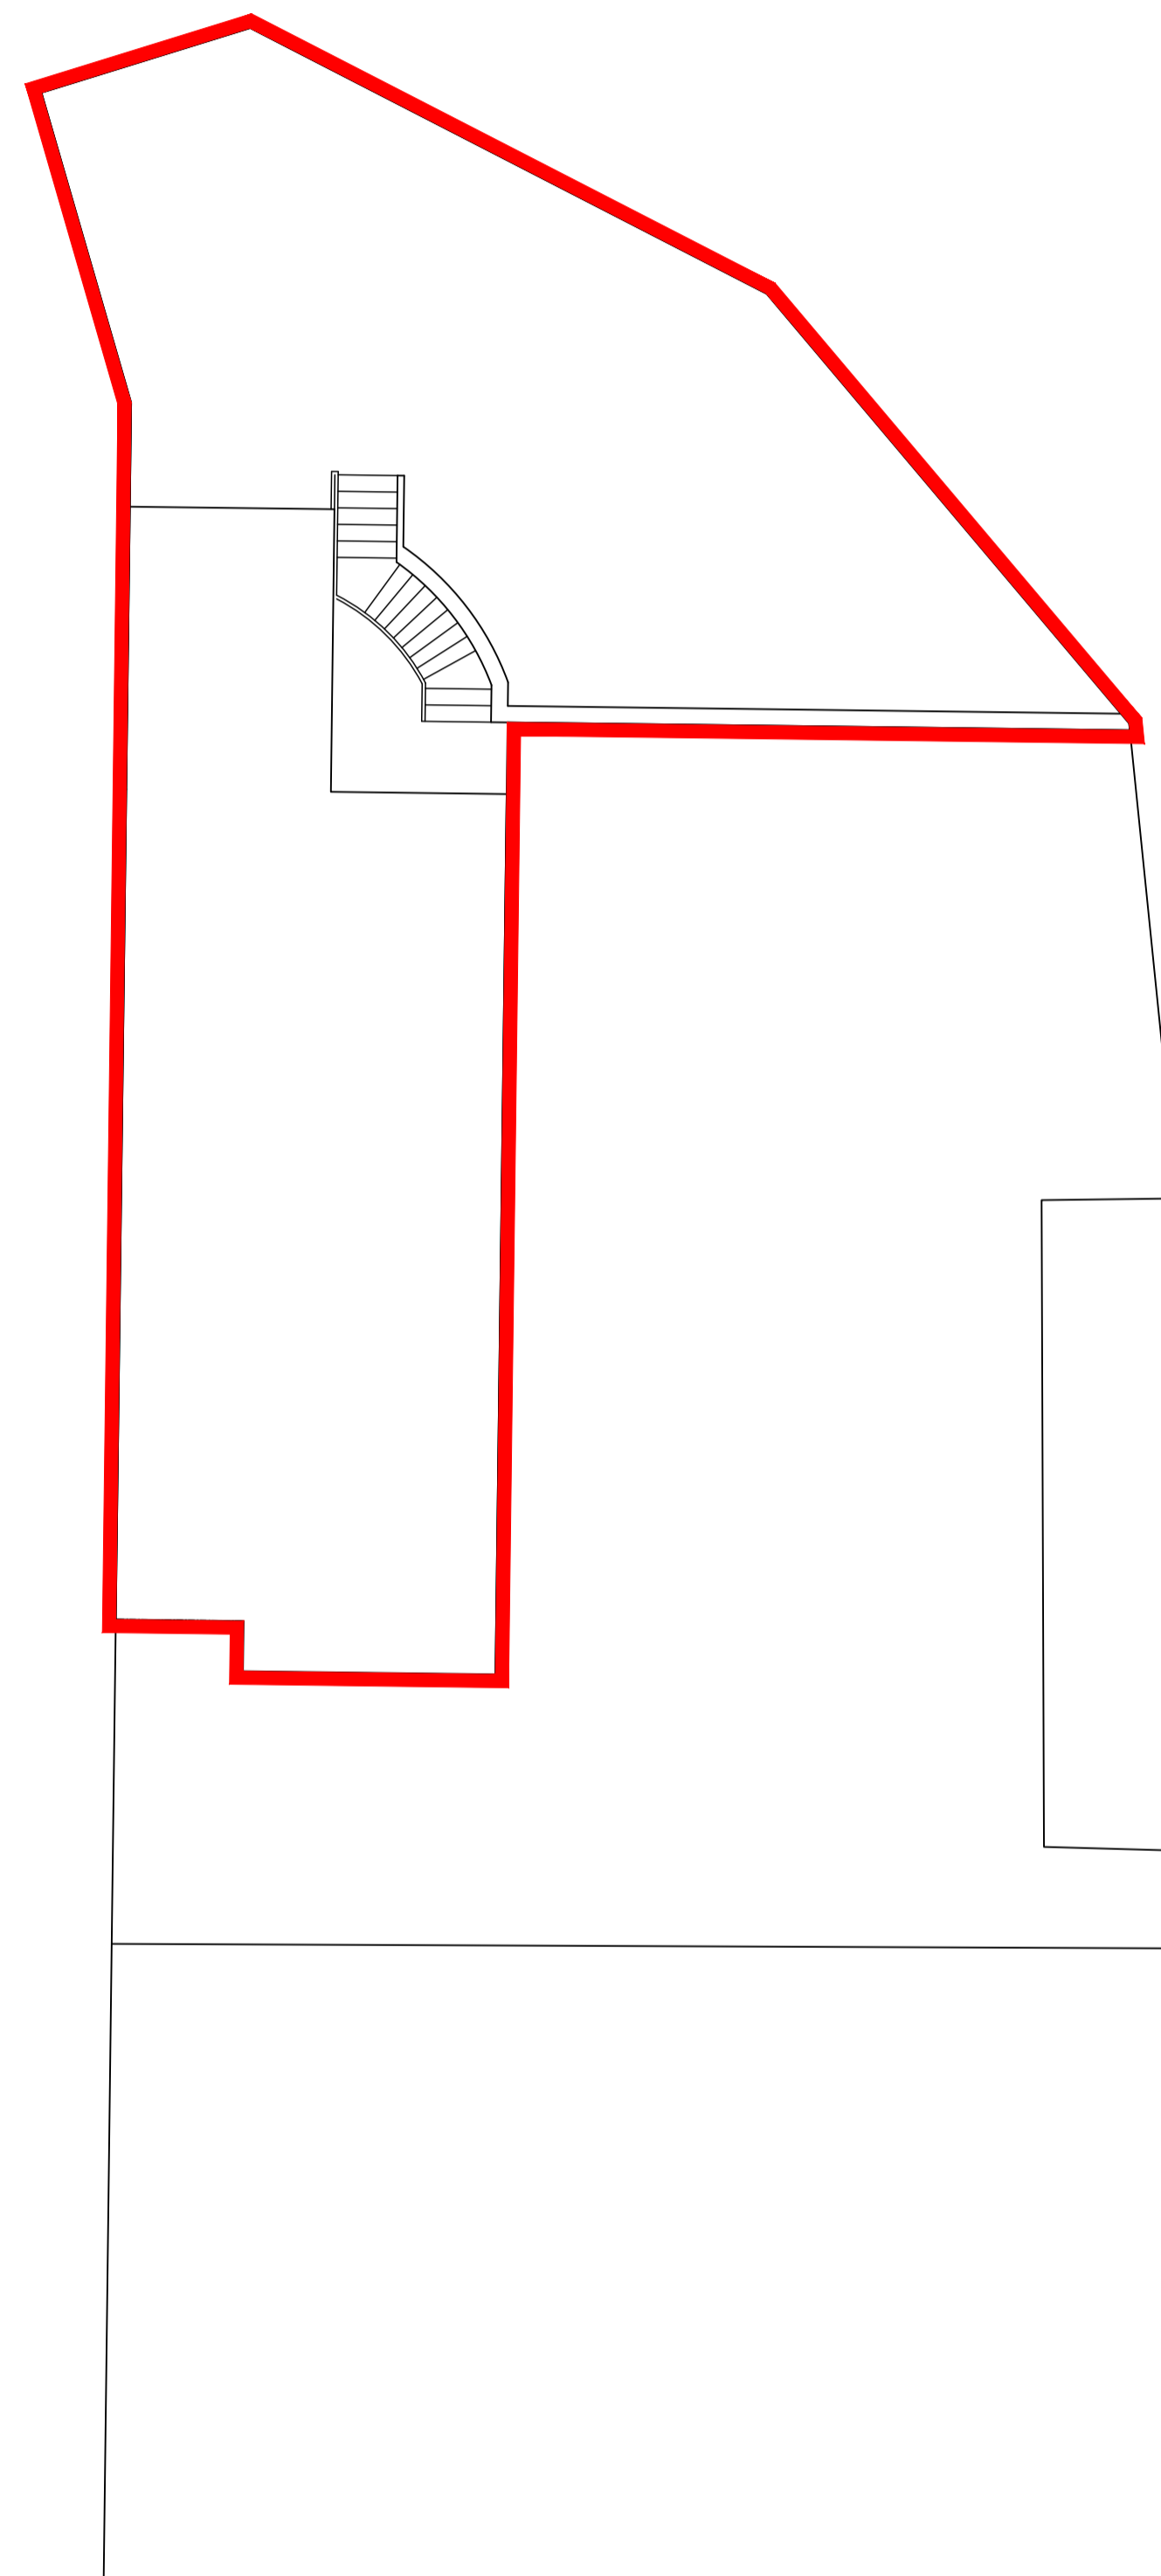

SITE PLAN AS PROPOSED



Rebecchi
ARCHITECTURAL
32 Kemnock Street
Gourock
PA19 1NA
t - 01475 634844
e - marco@rebecchia.com
w - rebecchia.com

Client
Stephen Gallagher

Project Title
Proposed Formation of Holiday Lets at
73 Kemnock Street,
Gourock

Drawing Title
Existing and Proposed Site Plans

Scale	Size	Date
1:100	A1	12-04-24

Job No.	Drawing No.	Revision
24-010	ST-101	-