



GROUND FLOOR PLAN AS EXISTING


FIRST FLOOR PLAN AS EXISTING

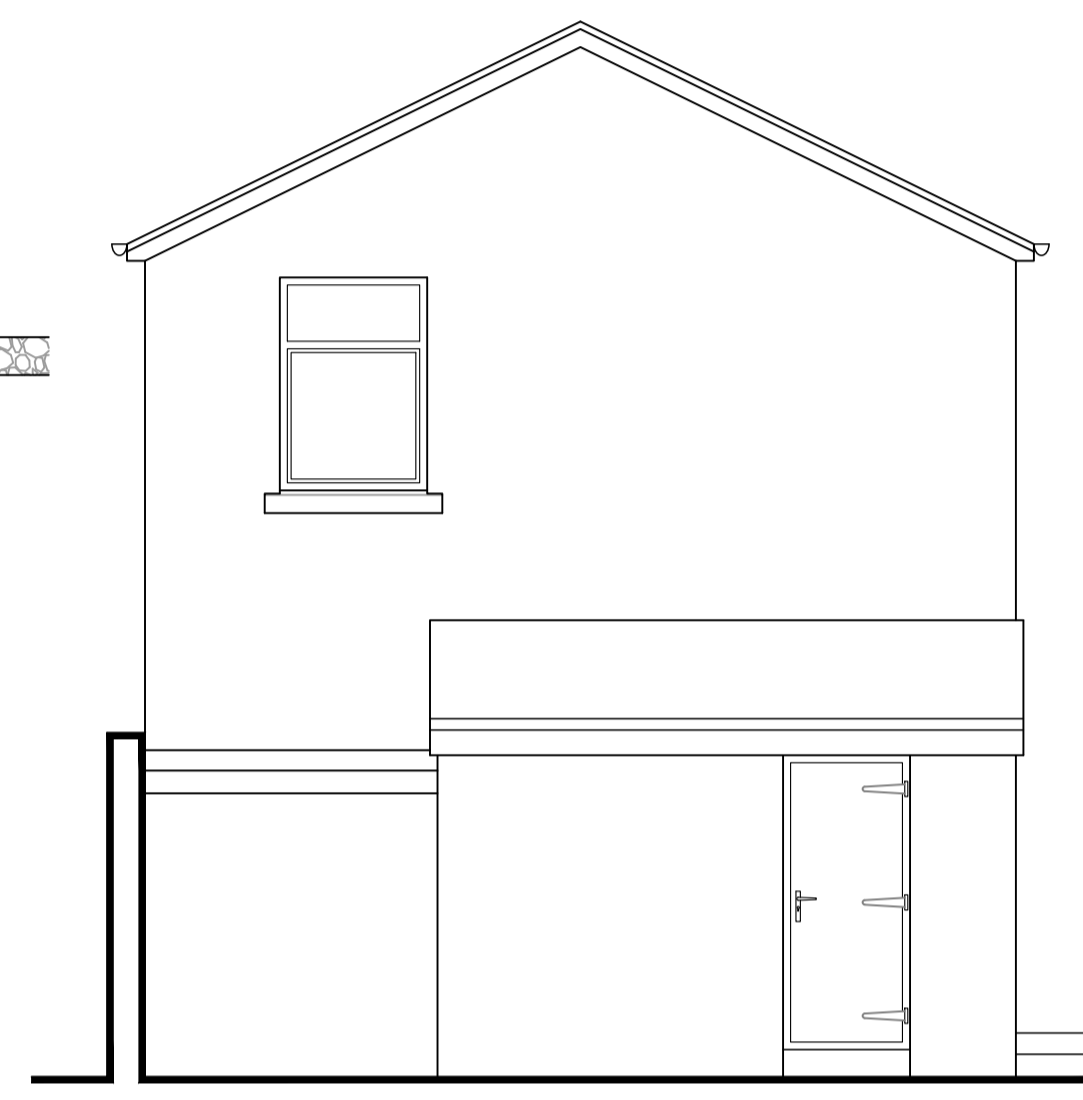


NORTH WEST FACING ELEVATION AS EXISTING

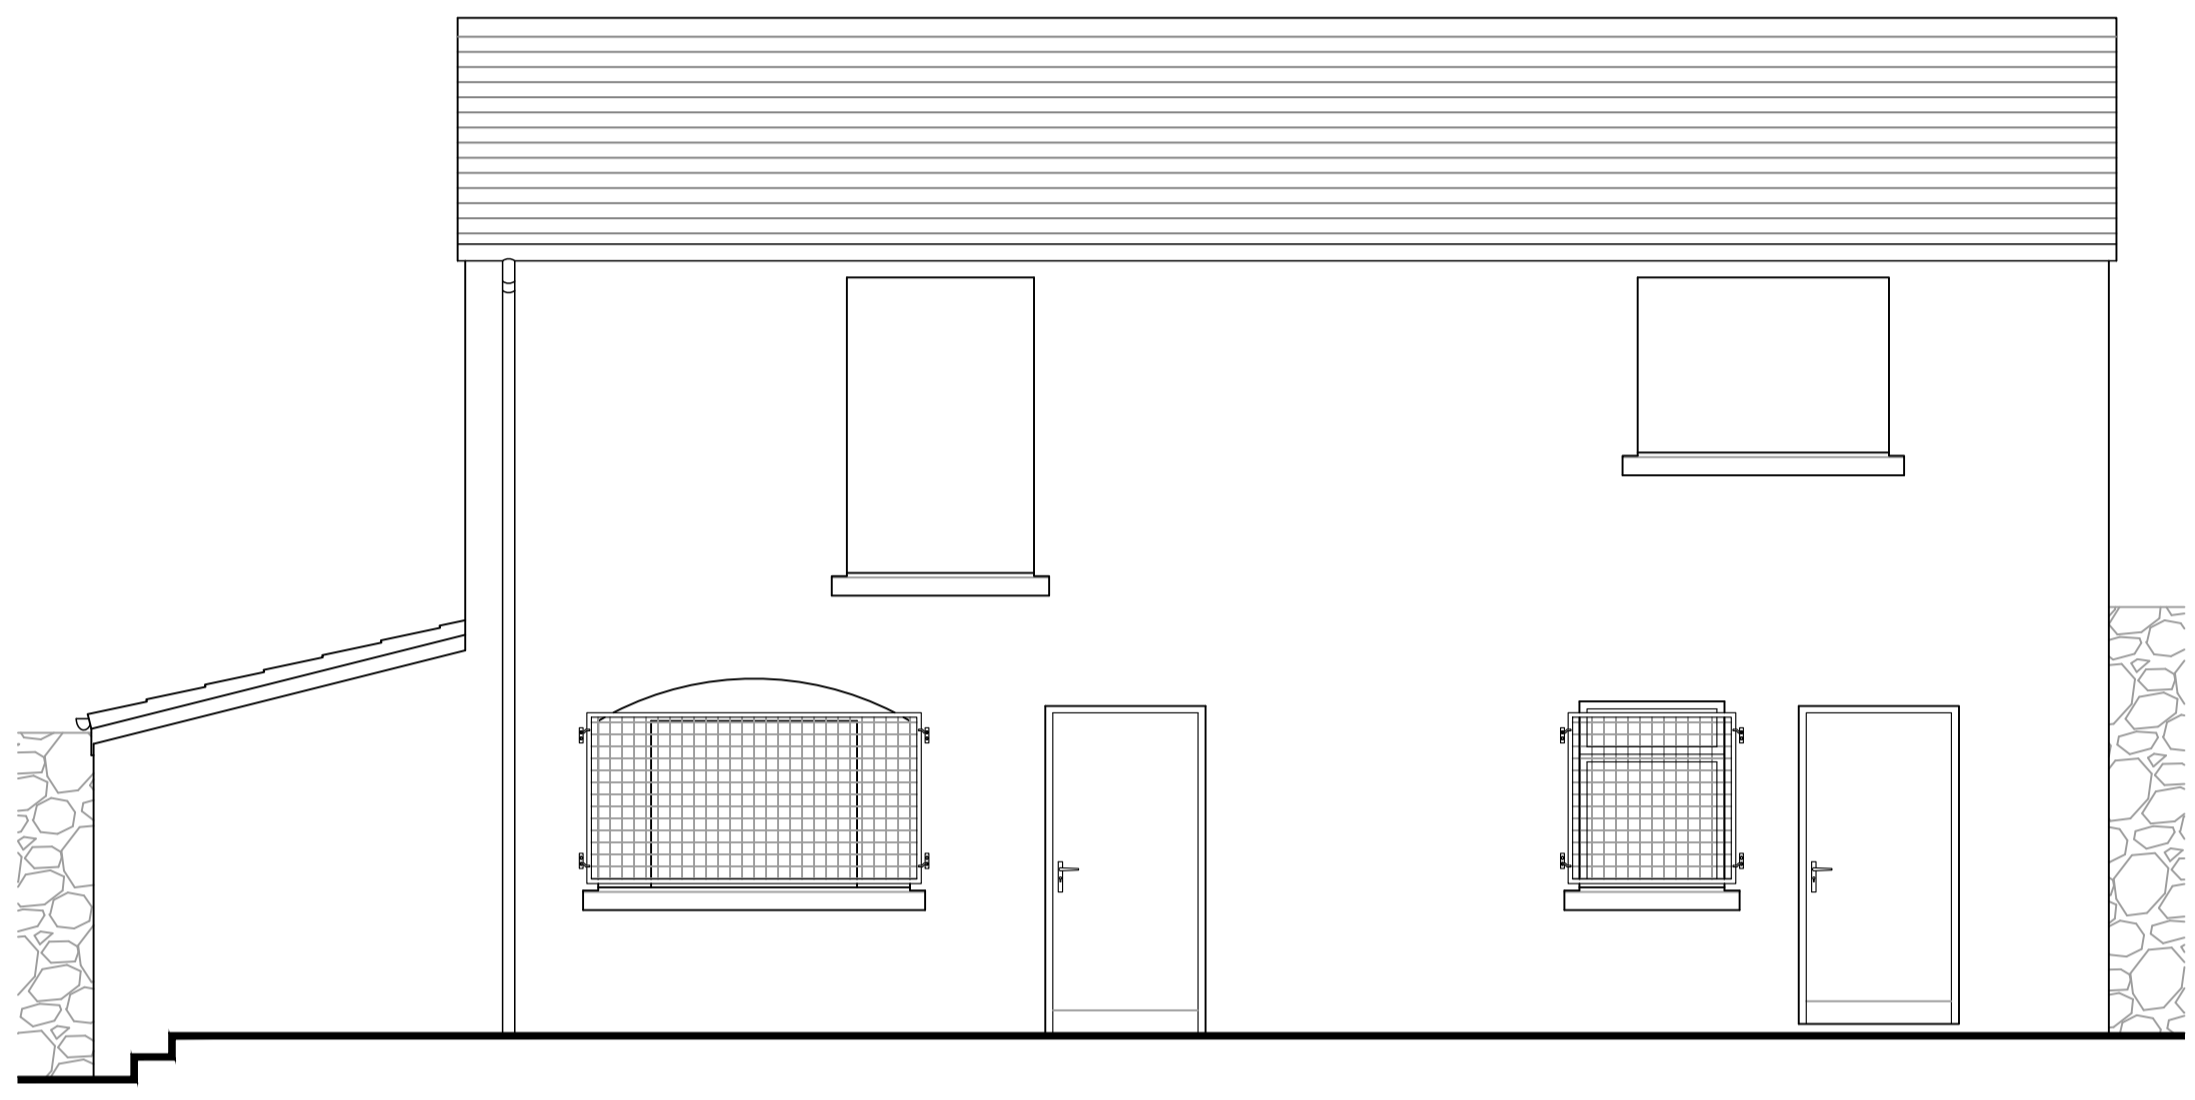


SOUTH WEST FACING ELEVATION AS EXISTING

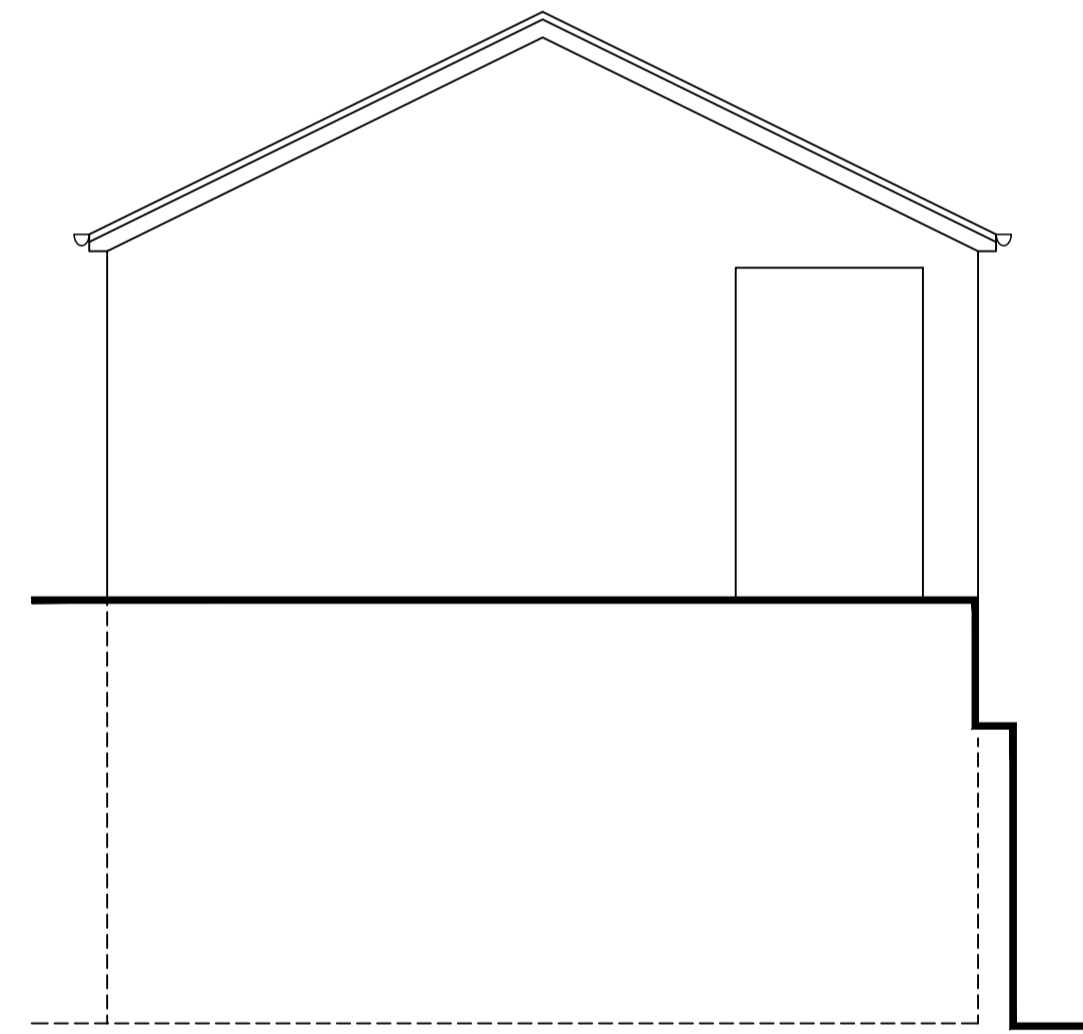


SOUTH EAST FACING ELEVATION AS EXISTING

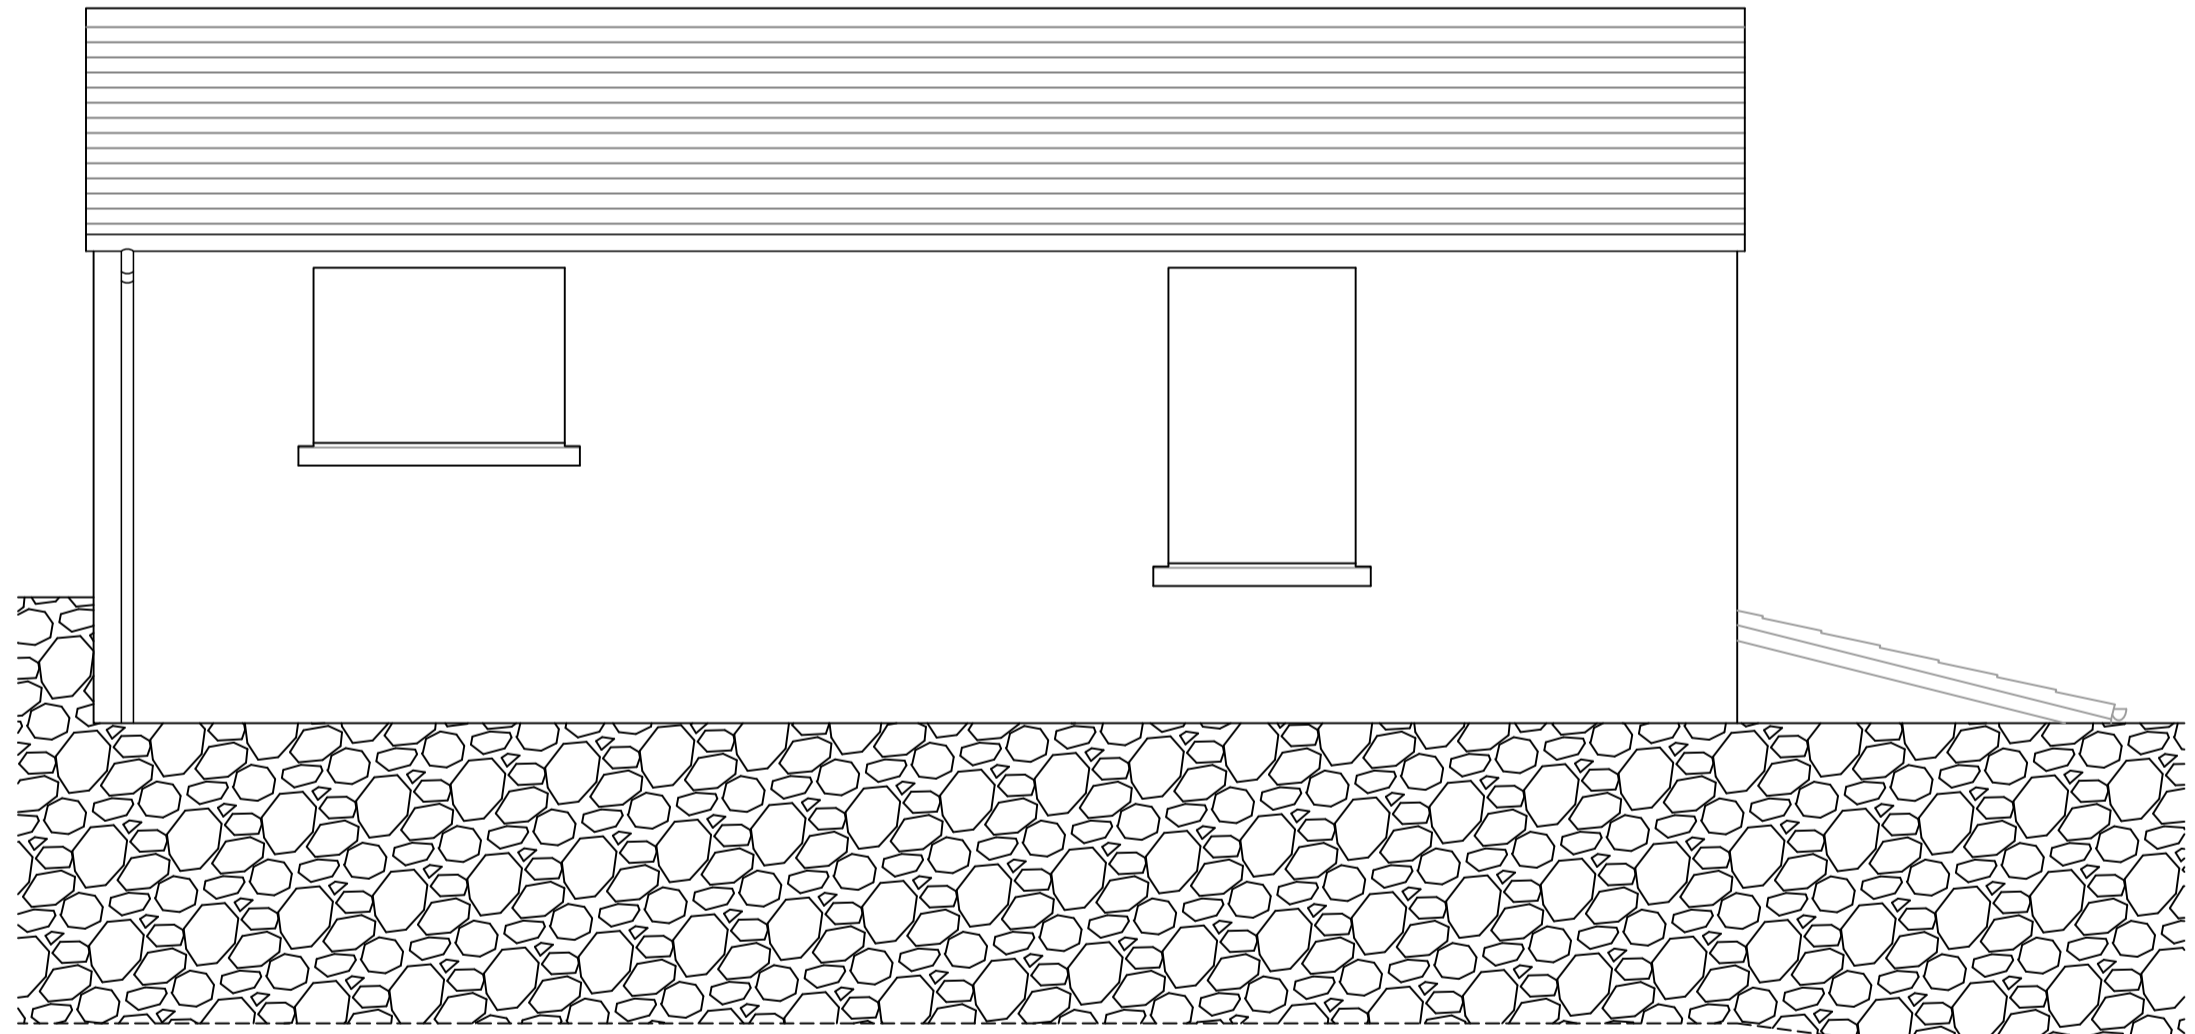

NORTH EAST FACING ELEVATION AS EXISTING

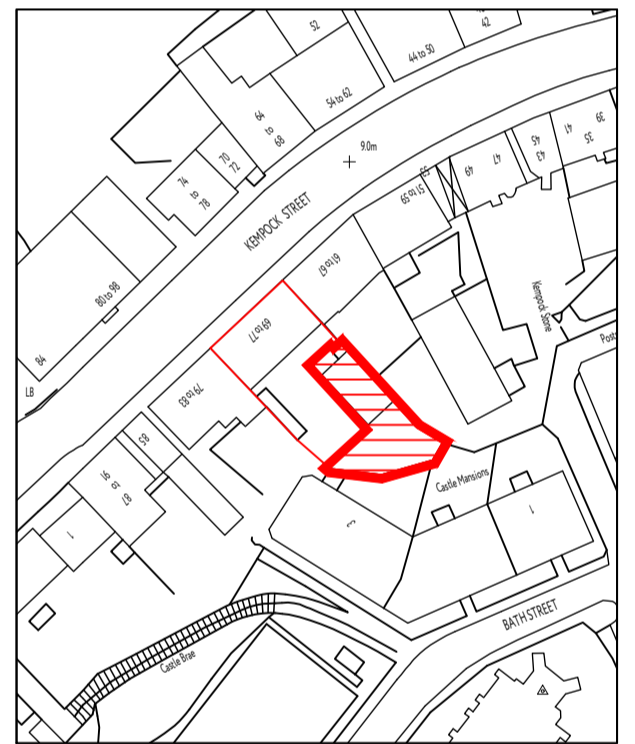

OS REPRODUCED UNDER LICENSE NUMBER - 100054476
SCALE 1:1250

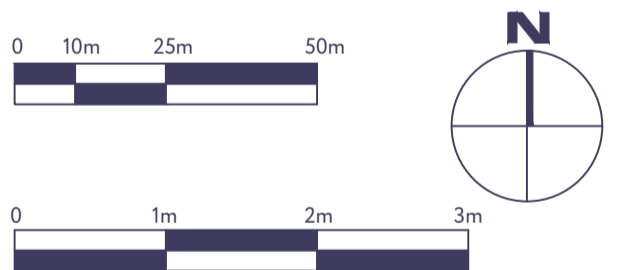

Operating Times
The holiday lets will operate year round with no minimum let period



Client
Stephen Gallagher

Project Title
Proposed Formation of Holiday Lets at
73 Kempock Street,
Gourock

Drawing Title
Existing Plans and Elevations

Scale	Size	Date
1:50	A1	12-04-24

Job No.	Drawing No.	Revision
24-010	PL-101	-