

GROUND FLOOR PLAN AS EXISTING


FIRST FLOOR PLAN AS EXISTING




NORTH WEST FACING ELEVATION AS PROPOSED




SOUTH WEST FACING ELEVATION AS PROPOSED

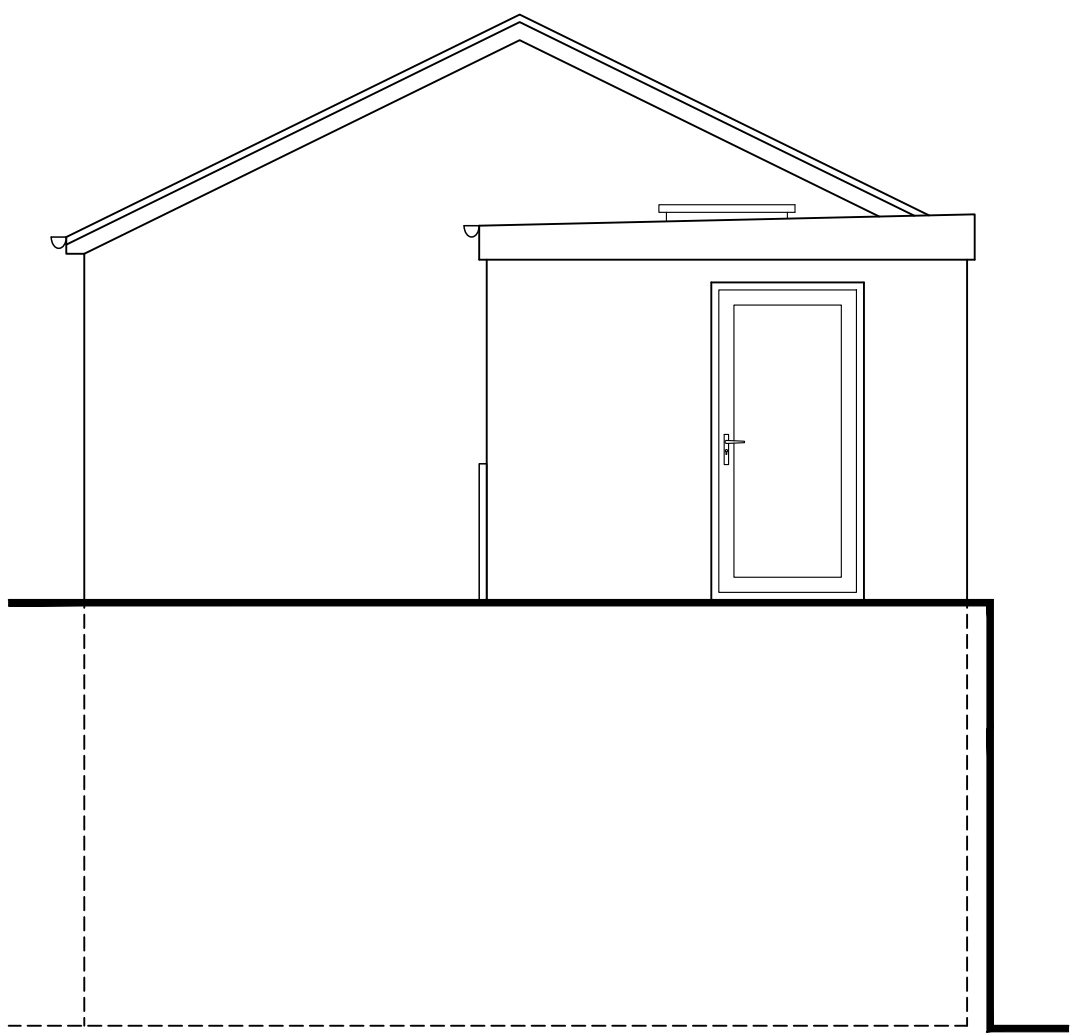

SOUTH EAST FACING ELEVATION AS PROPOSED

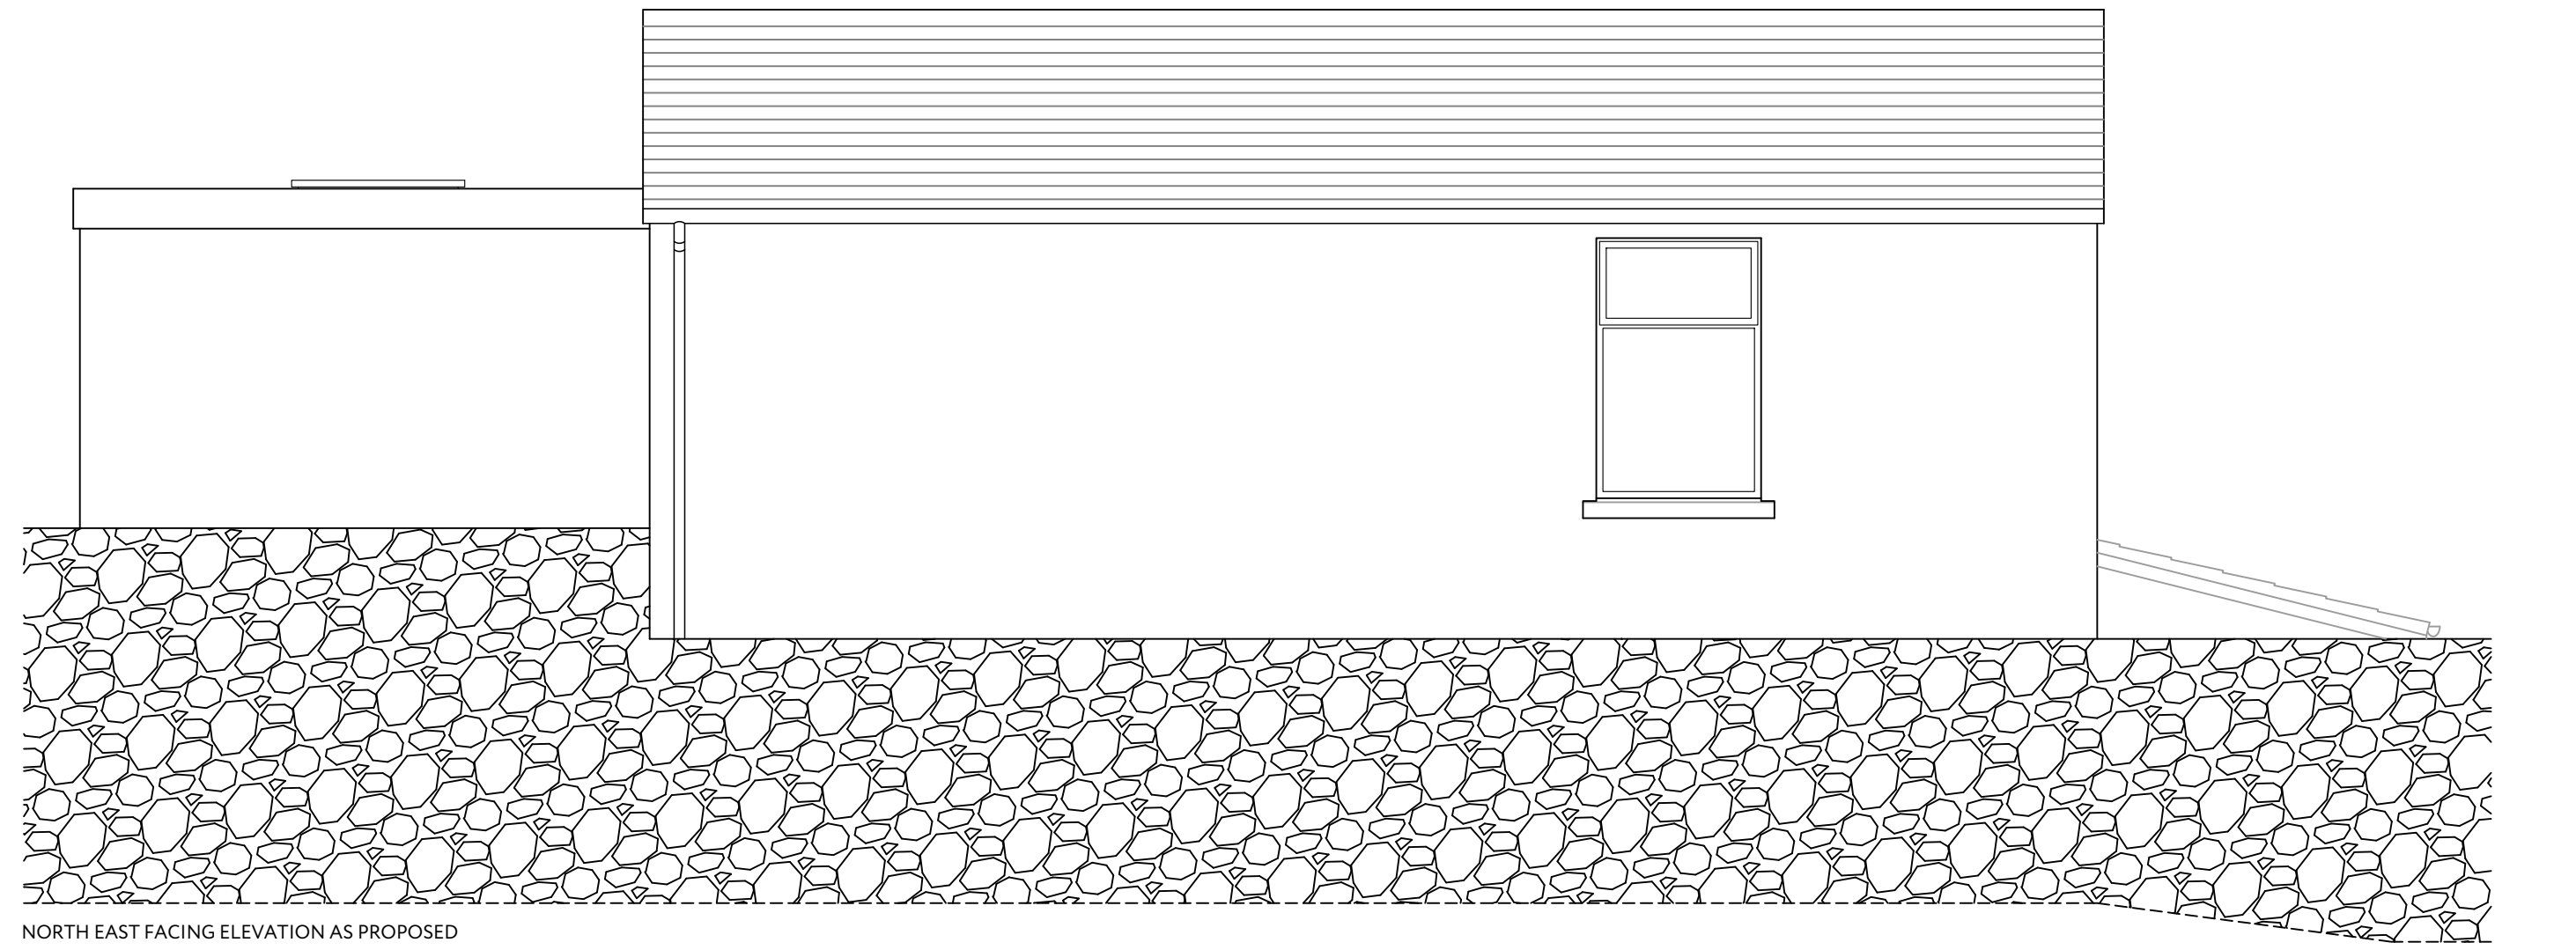

NORTH EAST FACING ELEVATION AS PROPOSED

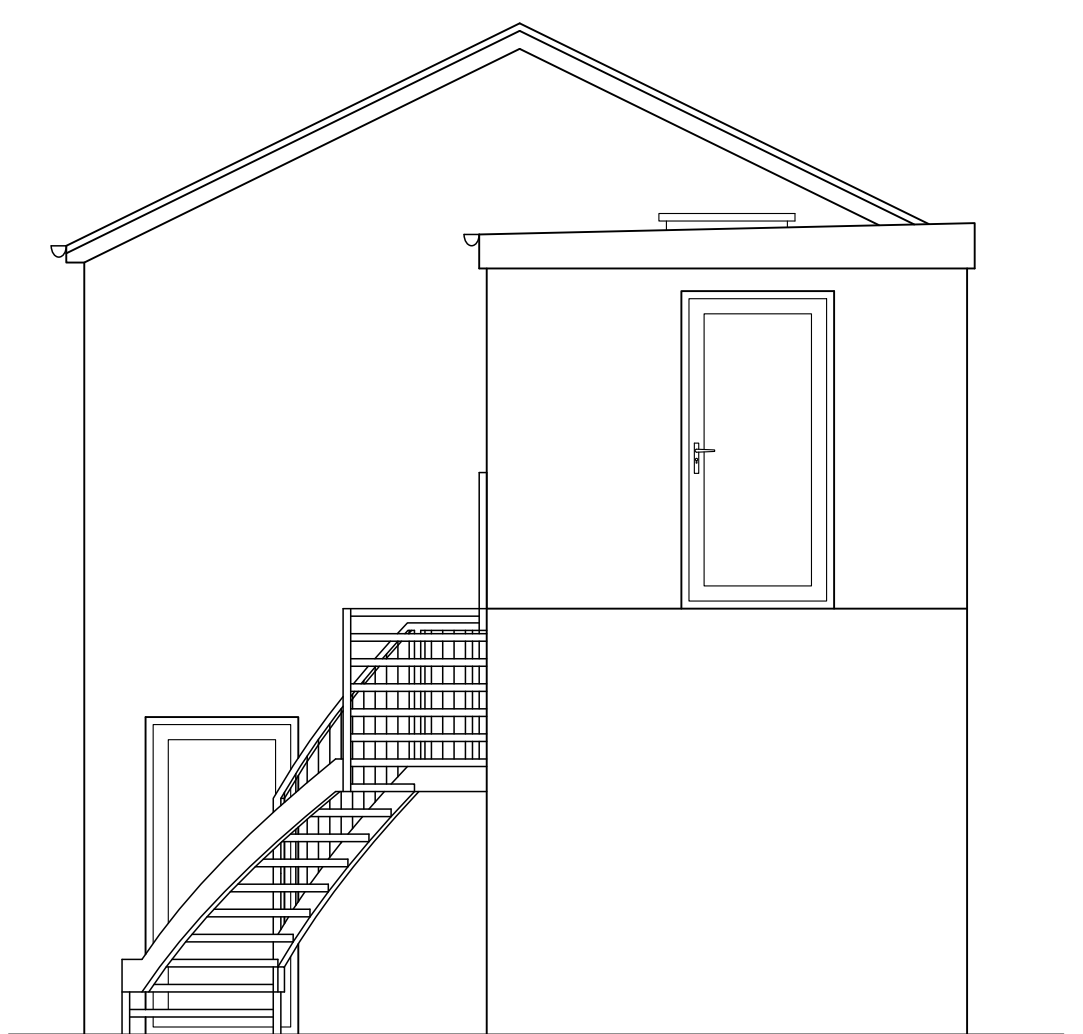

ALTERNATE SOUTH EAST FACING ELEVATION AS PROPOSED

- Finishes
- Walls - White render system
  - Doors and Windows - Grey uPVC
  - Roof - Single ply flat roofing system
  - External stairs - Black metal stairs



**Rebecchi**  
 ARCHITECTURAL  
 32 Kempeck Street  
 Gourock  
 PA19 1NA  
 t - 01475 634844  
 e - marco@rebecchia.com  
 w - rebecchia.com

Client  
 Stephen Gallagher

Project Title  
 Proposed Formation of Holiday Lets at  
 73 Kempeck Street,  
 Gourock

Drawing Title  
 Proposed Plans and Elevations

| Scale | Size | Date     |
|-------|------|----------|
| 1:50  | A1   | 12-04-24 |

| Job No. | Drawing No. | Revision |
|---------|-------------|----------|
| 24-010  | PL-102      | -        |