


EXISTING



FRONT ELEVATION LEFT-SIDE ELEVATION REAR ELEVATION

SCALE 1:100


PROPOSED

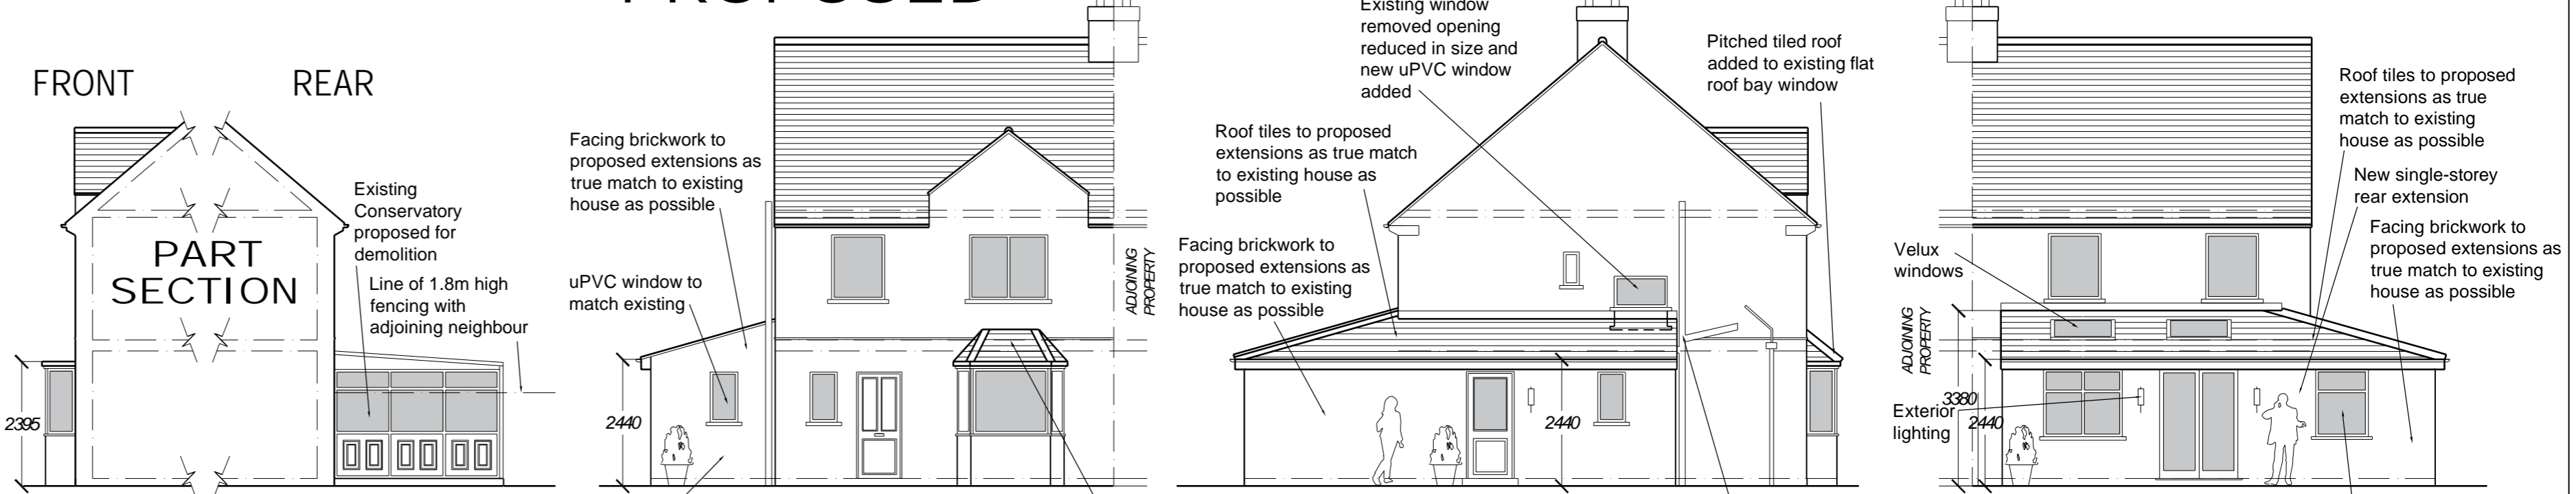

FRONT ELEVATION LEFT-SIDE ELEVATION REAR ELEVATION

SCALE 1:100


EXISTING

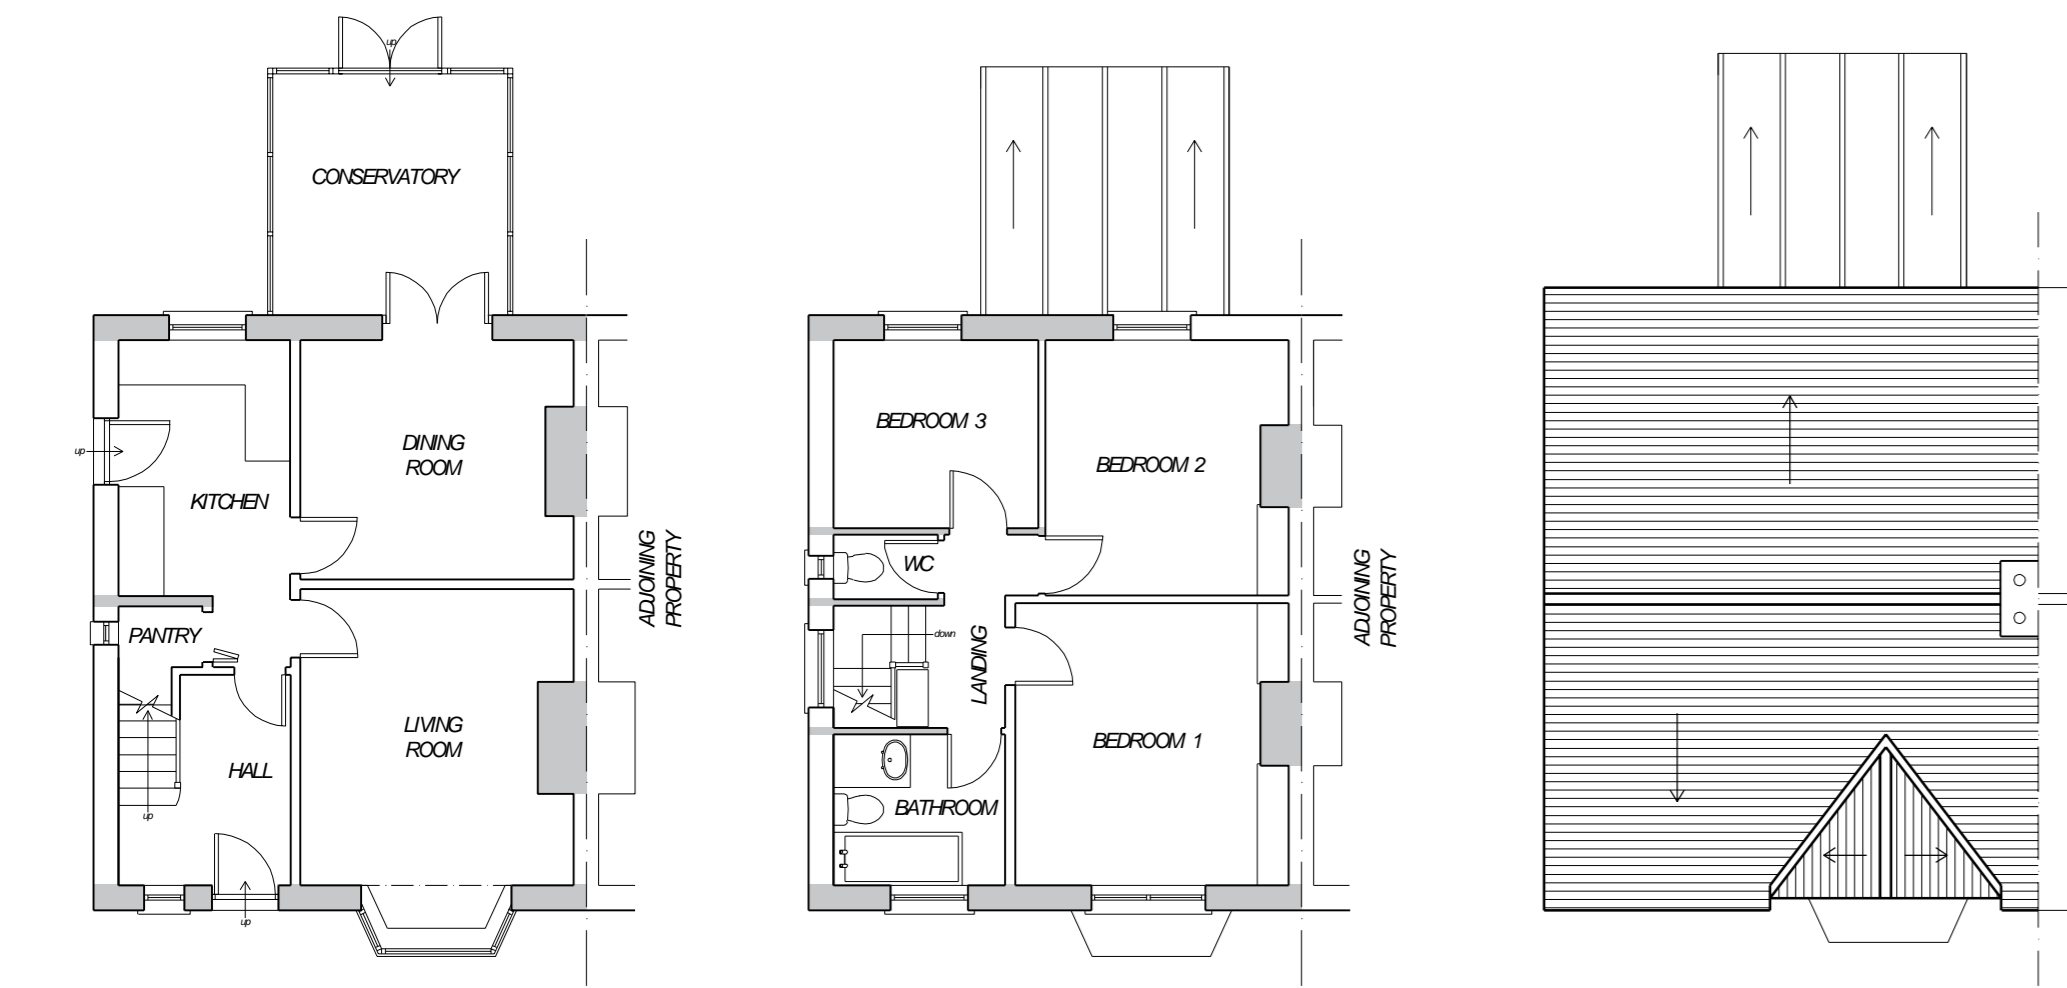

GROUND FLOOR FIRST FLOOR ROOF PLAN


SCALE 1:100

PROPOSED

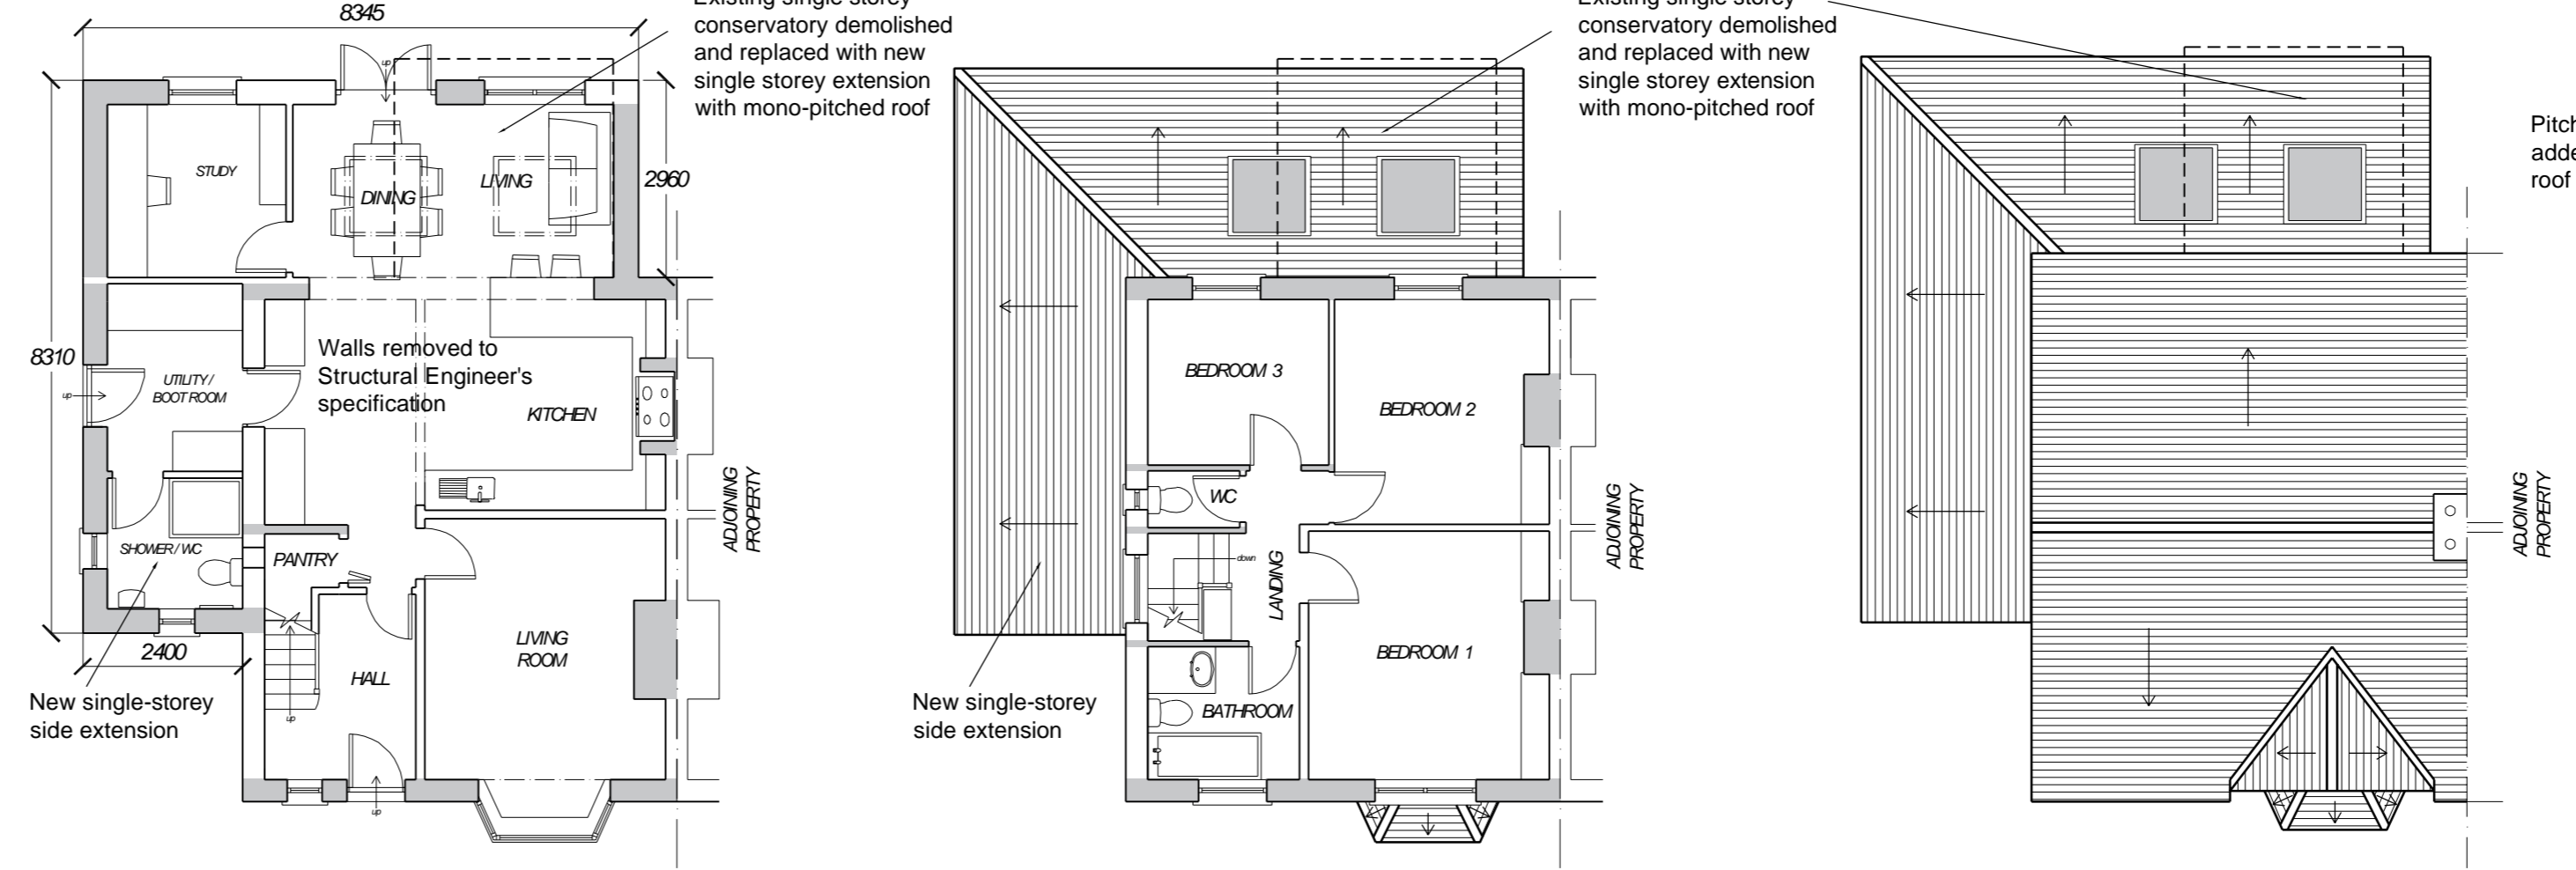


GROUND FLOOR FIRST FLOOR ROOF PLAN

SCALE 1:100

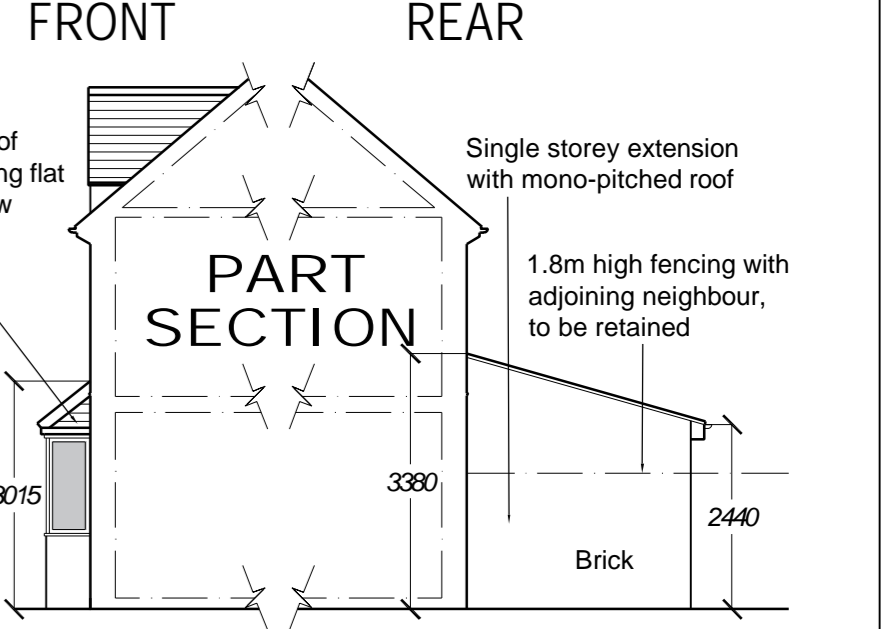


PART RIGHT-SIDE ELEVATION

Notes:
 IF THIS DRAWING HAS BEEN RECEIVED ELECTRONICALLY IT IS THE RECIPIENT'S RESPONSIBILITY TO PRINT THE DOCUMENT TO THE CORRECT SCALE.
 ALL DIMENSIONS ARE IN MILLIMETRES UNLESS STATED. MEASUREMENTS SHOULD NOT BE SCALED OFF THIS DRAWING AND CRUCIAL MEASUREMENTS SHOULD BE CHECKED ON SITE PRIOR TO ORDER OF MATERIALS.
 THIS DRAWING SHOULD BE READ IN CONJUNCTION WITH ALL OTHER RELEVANT DRAWINGS AND SPECIFICATIONS.
 A Part Right-Side Elevation Added 11.04.24
 Rev. Description Date

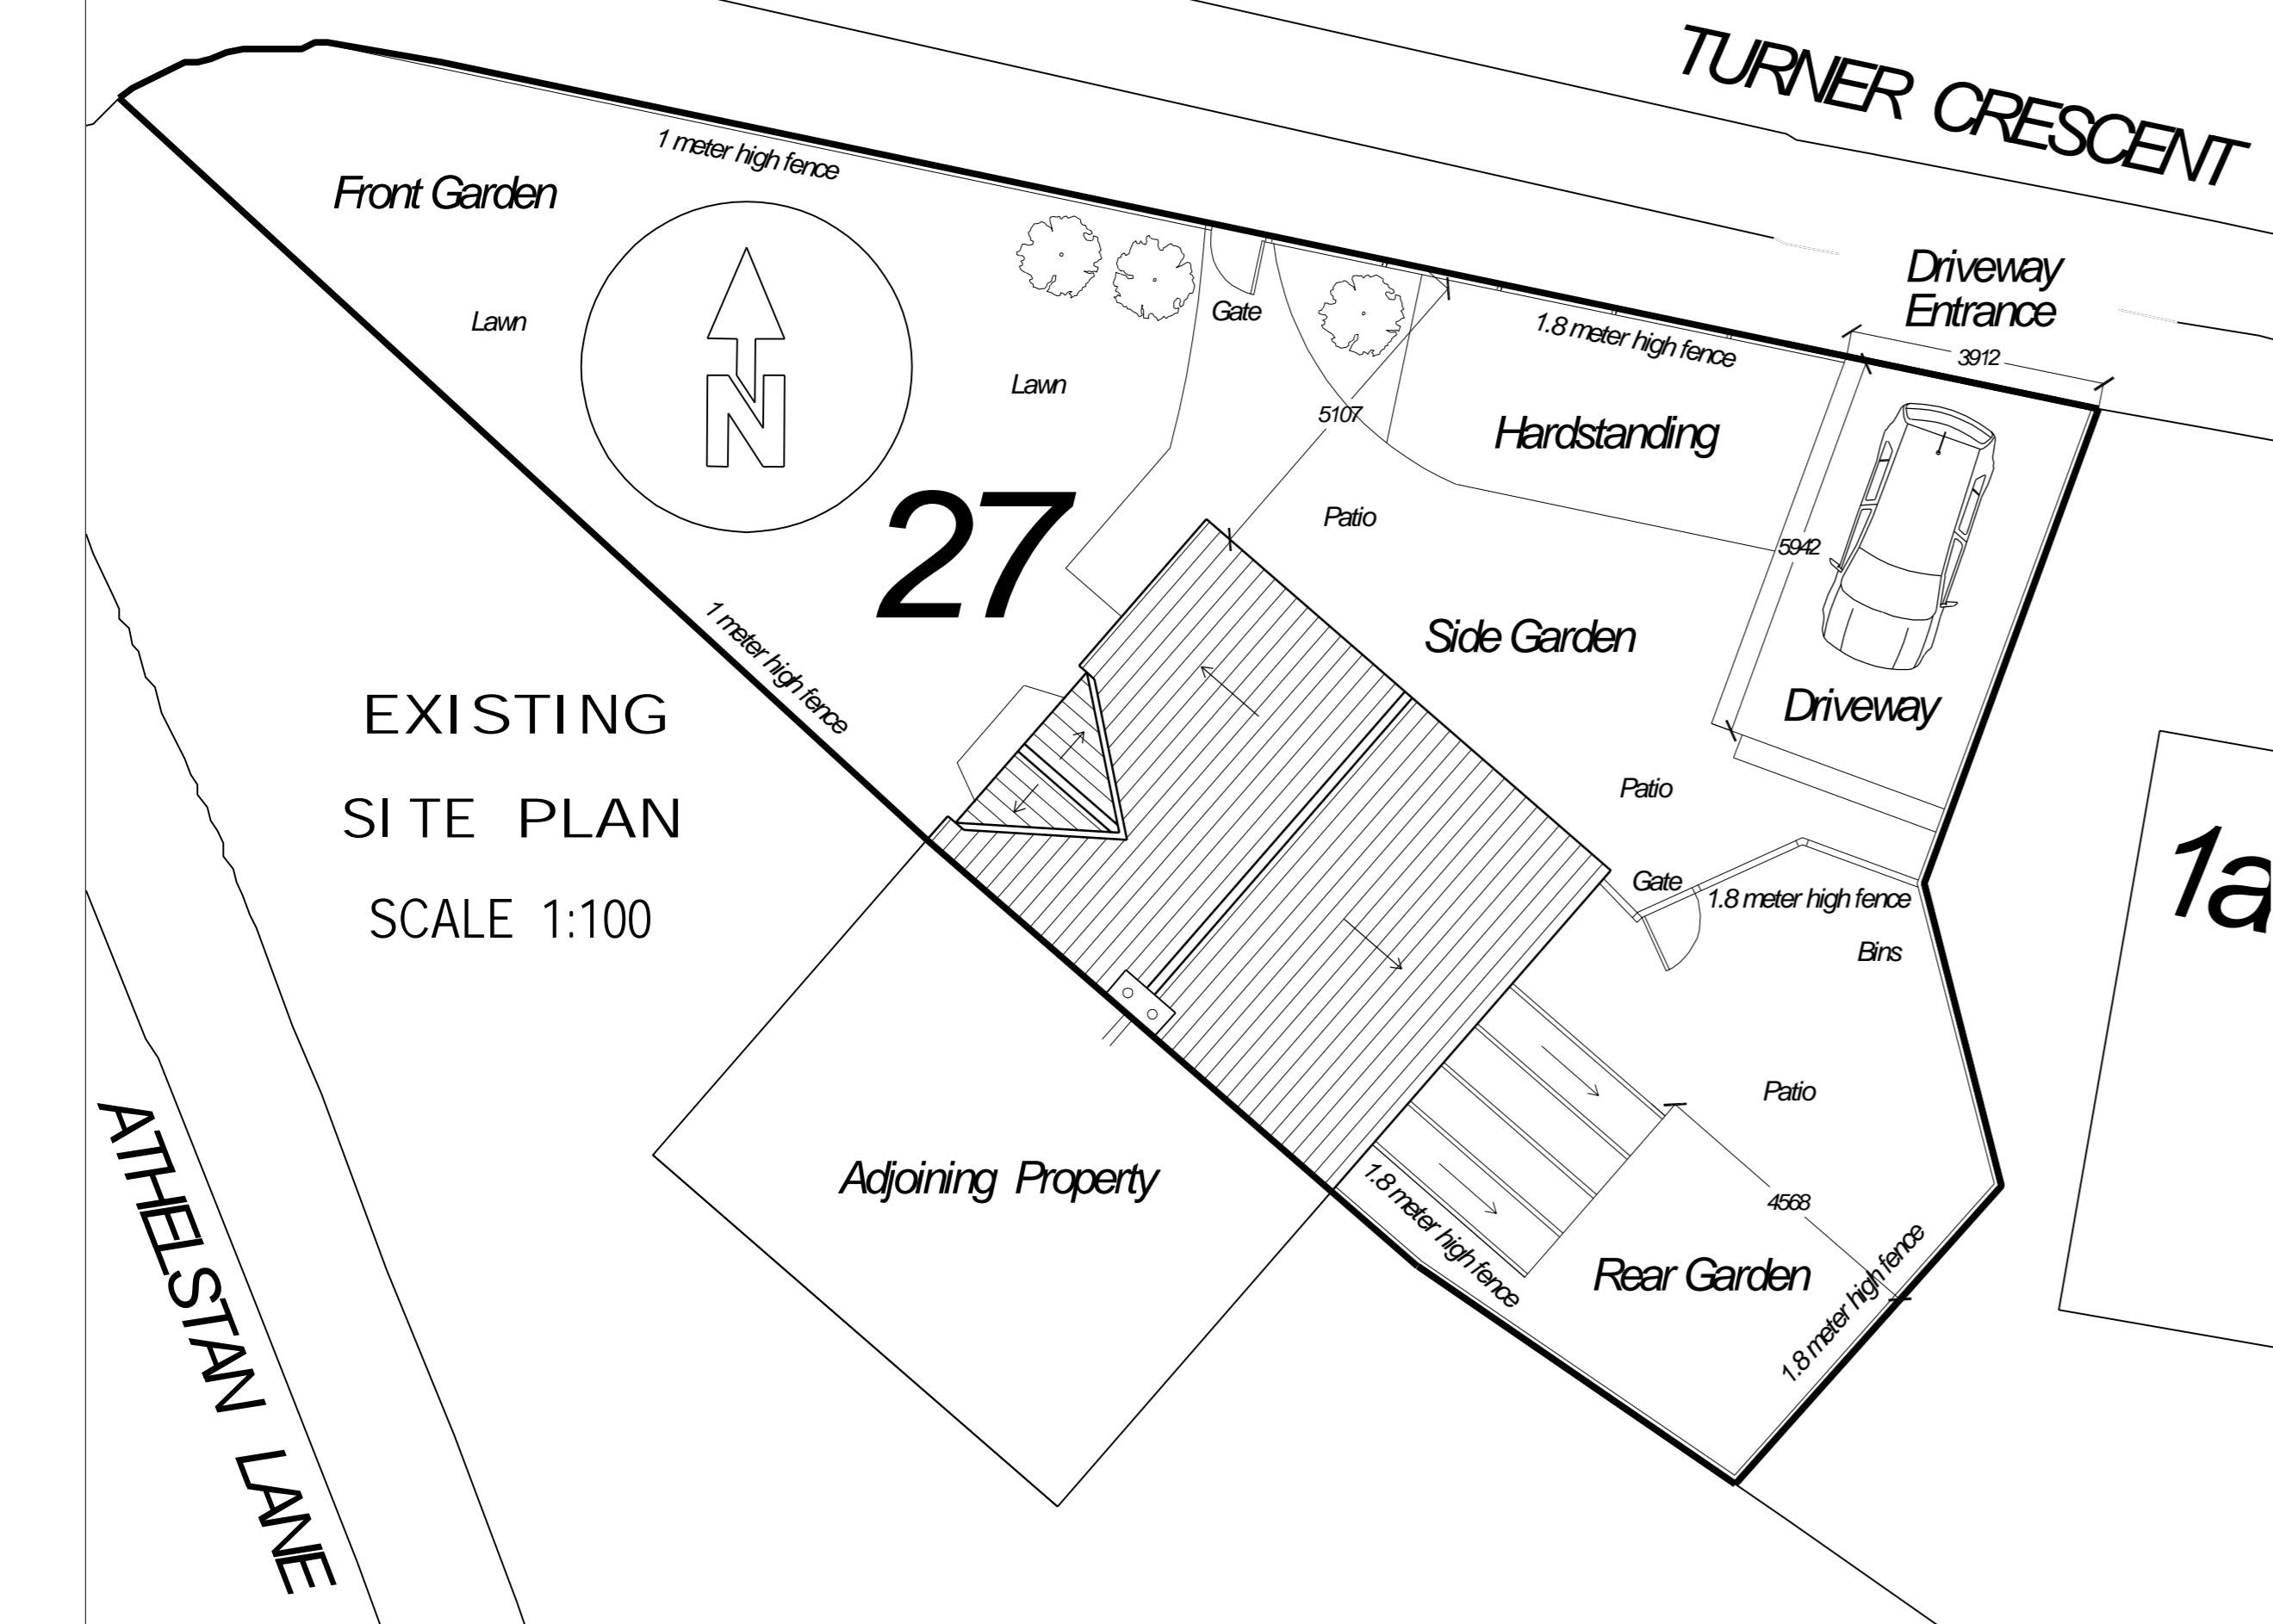

EXISTING SITE PLAN SCALE 1:100

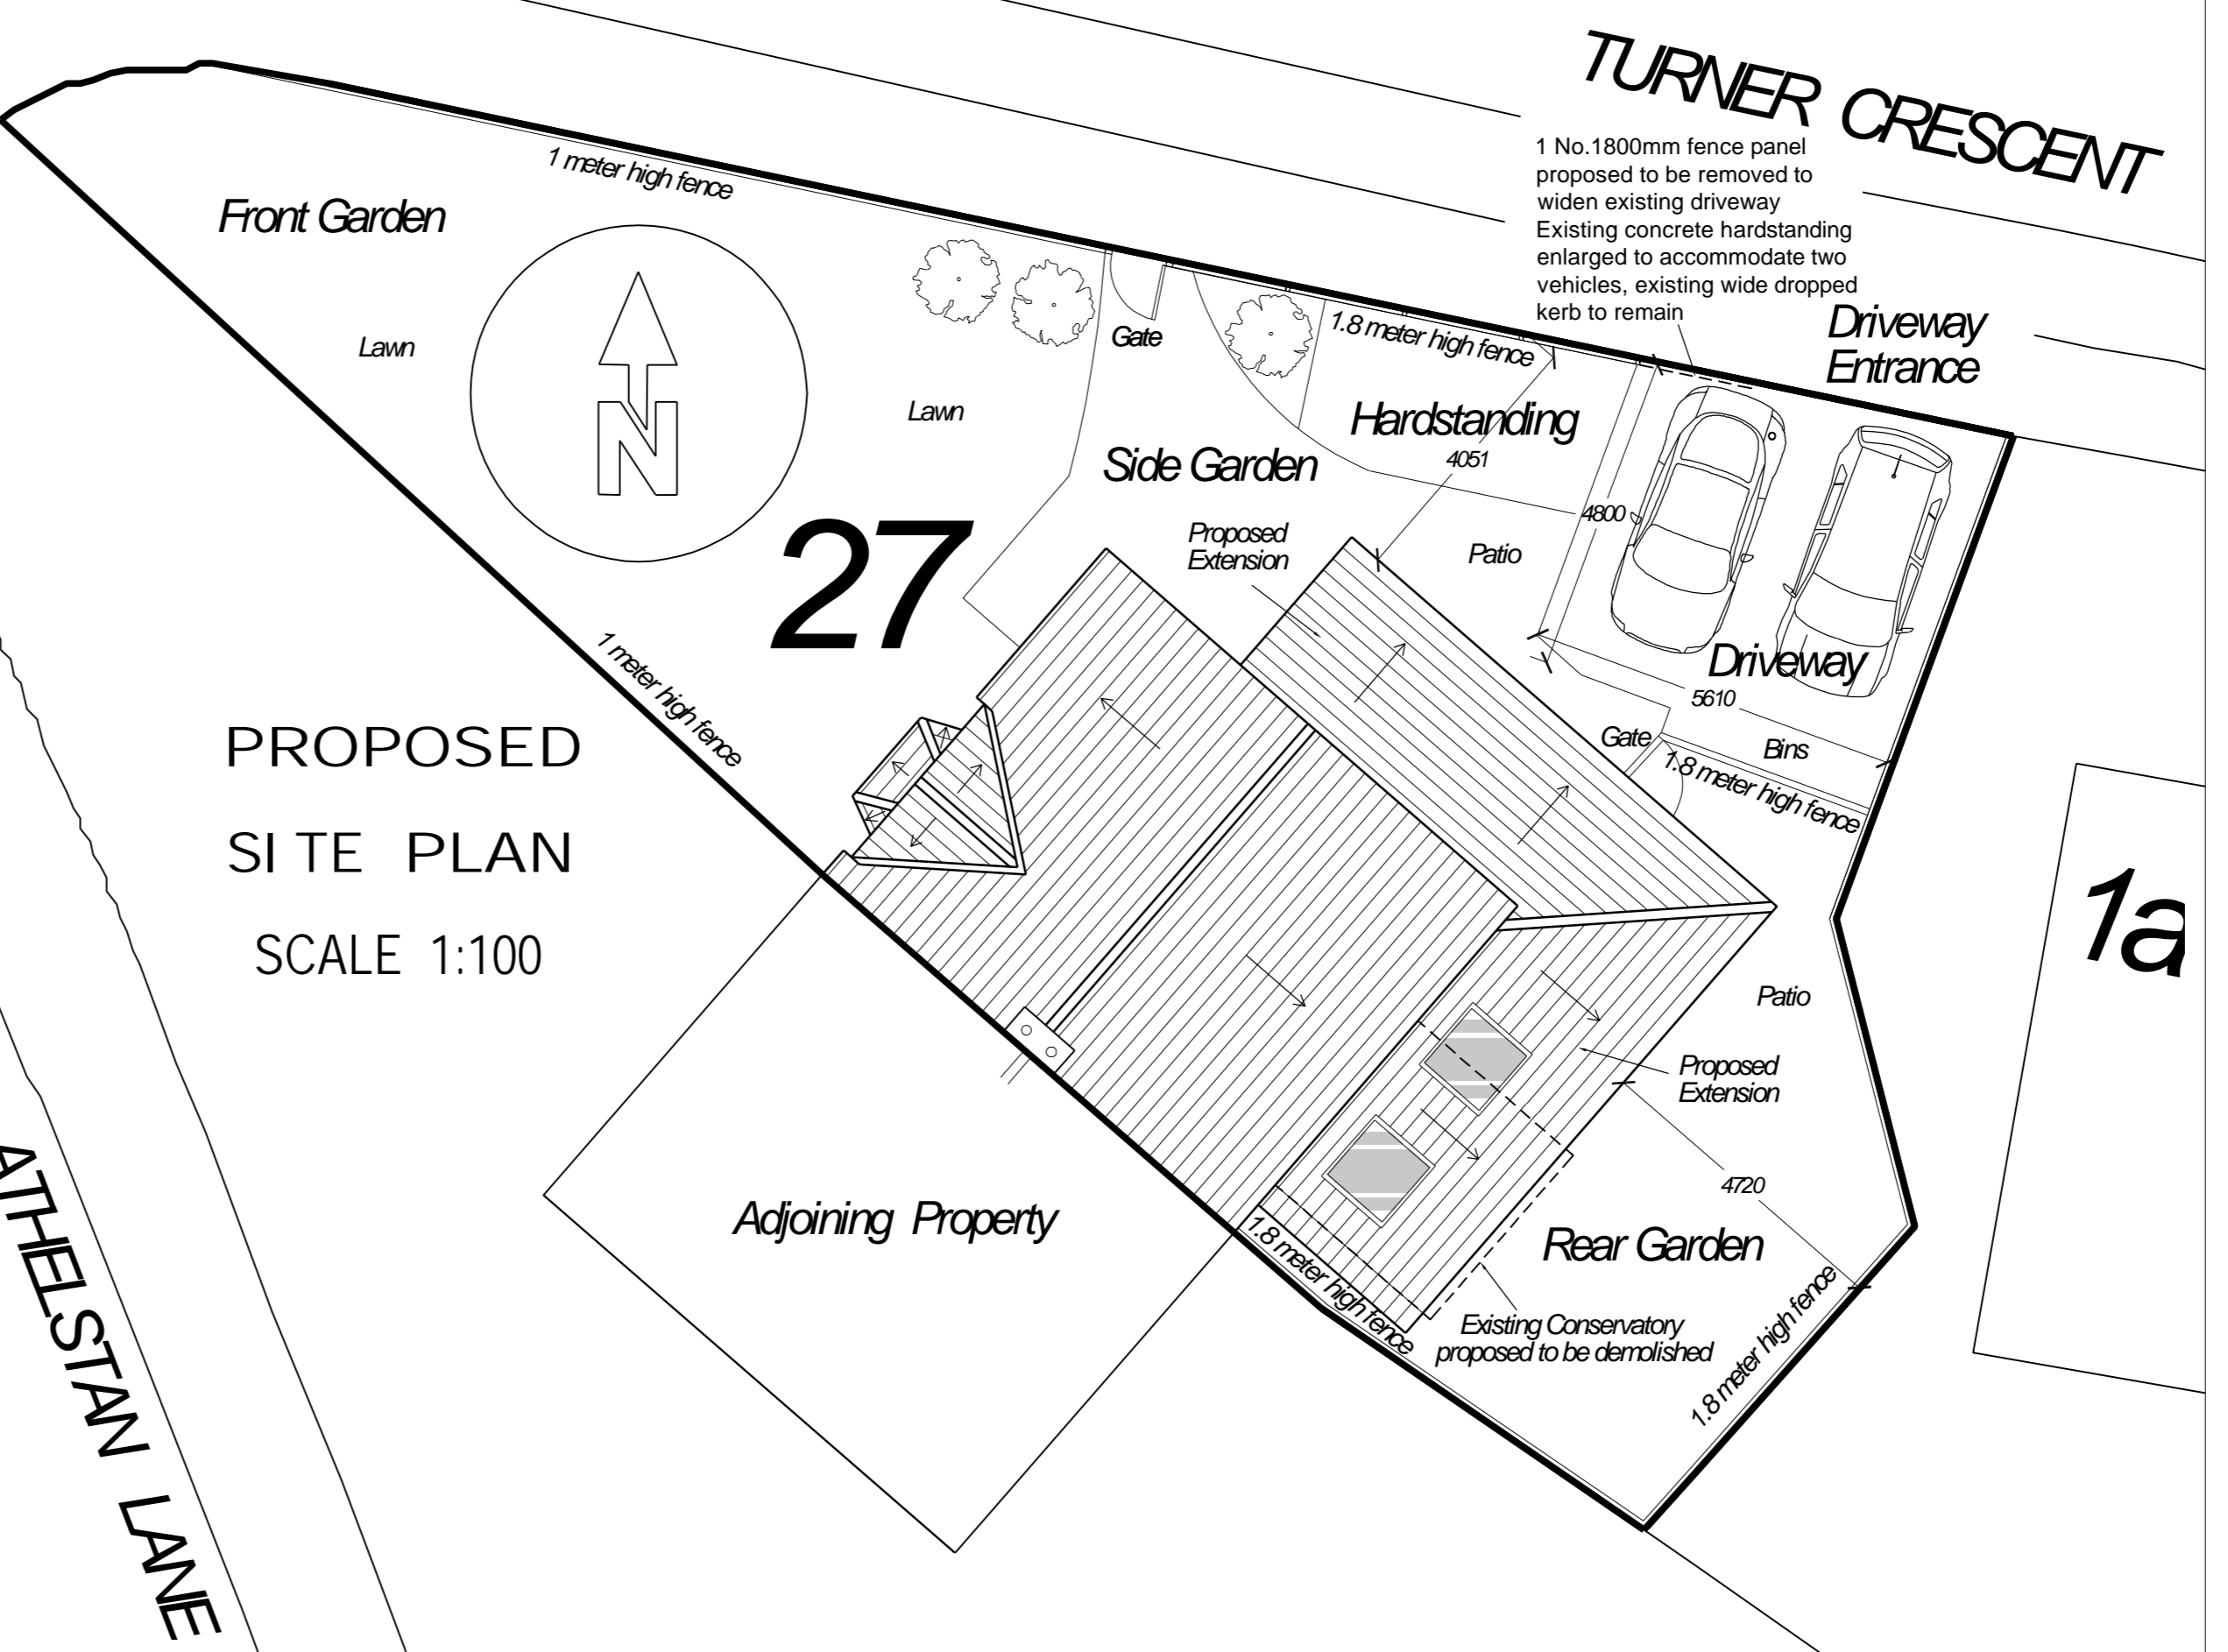

PROPOSED SITE PLAN SCALE 1:100



Client:
 M M&MsAPeel
 Project:
 27AtheStanLane
 Otley, Leeds
 LS212BN
 Drawing Title:
 Existing & Proposed, Ground Floor, First Floor, Roof & Site Plans, & Elevations
 Drawing Status:
 PLANNING
 Project Number: 23.0003 Drawing Number: E/L/PL (0)002 Revision: A
 Scale: 1:100 Date: March 2024
 Drawn By: NM