




existing rear elevation

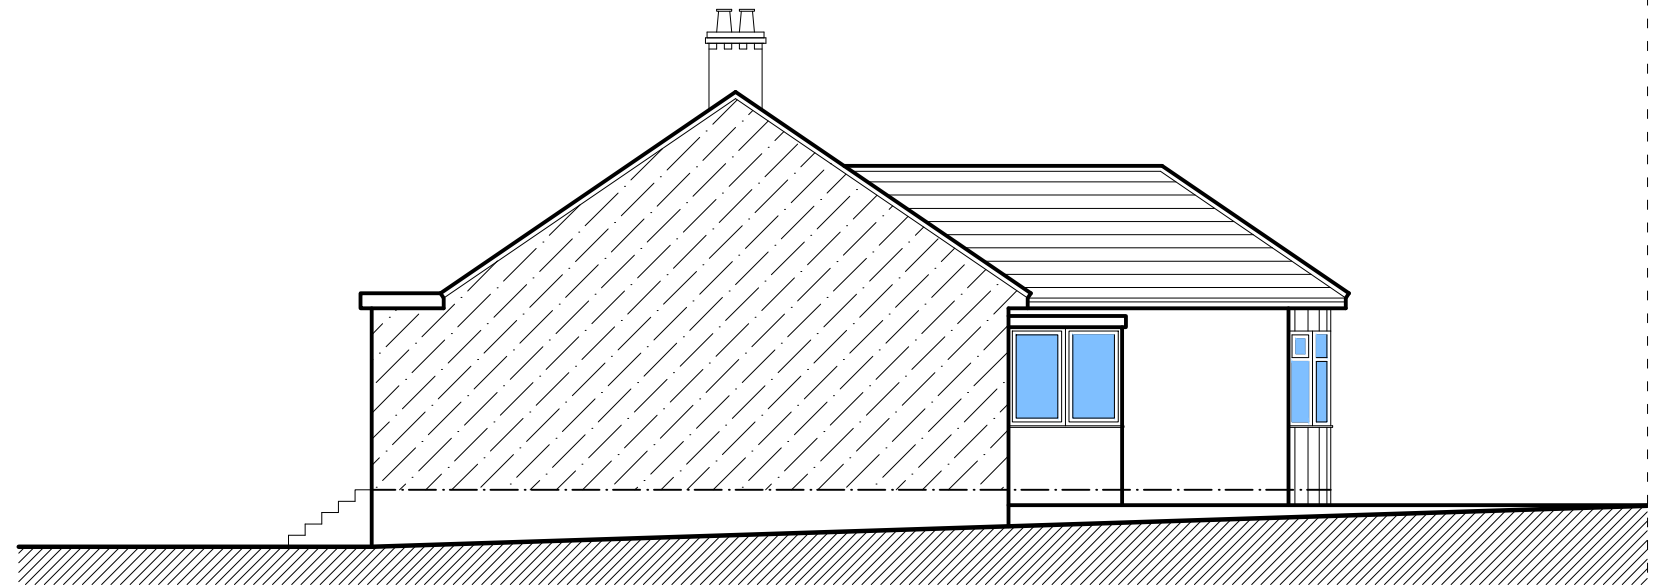

existing side elevation

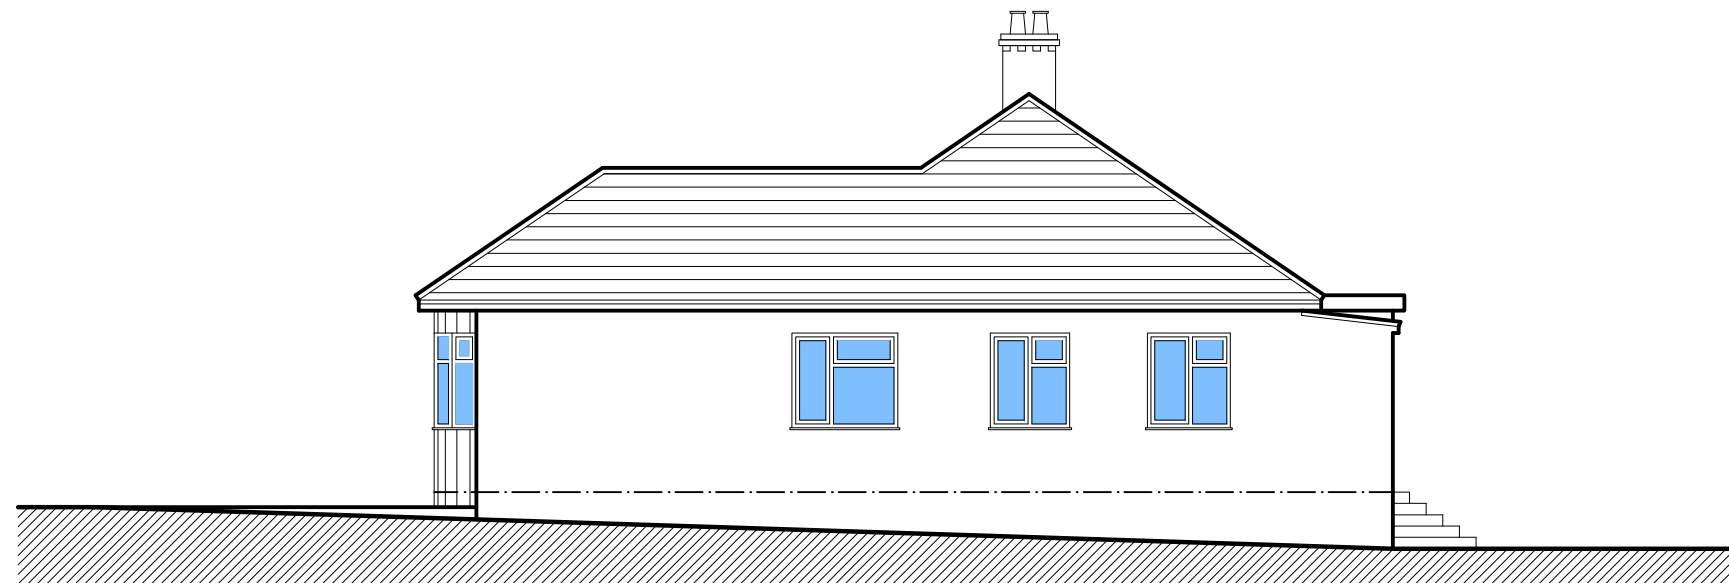

existing side elevation

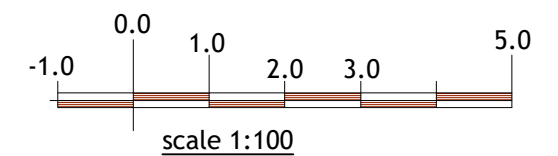

plan & build



PH: 07816611144

shamshadali@hotmail.co.uk

ADDRESS: 41 STANFORD RD, LUTON, LU2 0PY

TITLE: EXISTING AND PROPOSED PLAN

PROJECT: SINGLE STOREY REAR EXTENSION

DATE

14/03/2024

DWG NO.

02/04

DRAWN BY

SCALE

1:100

A3