



EXISTING SIDE ELEVATION

EXISTING REAR ELEVATION

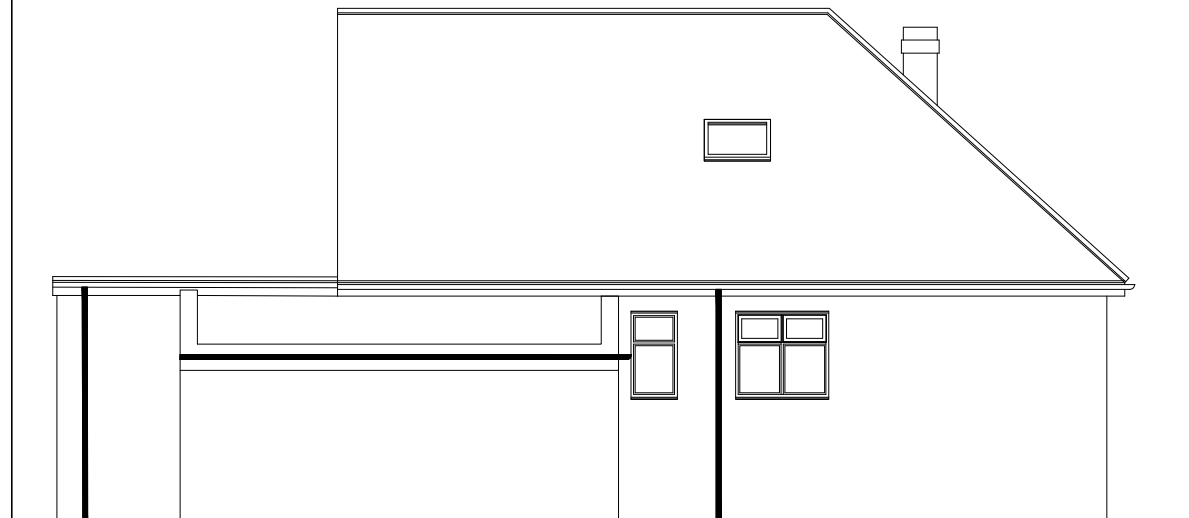


EXISTING SIDE ELEVATION

EXISTING FRONT ELEVATION

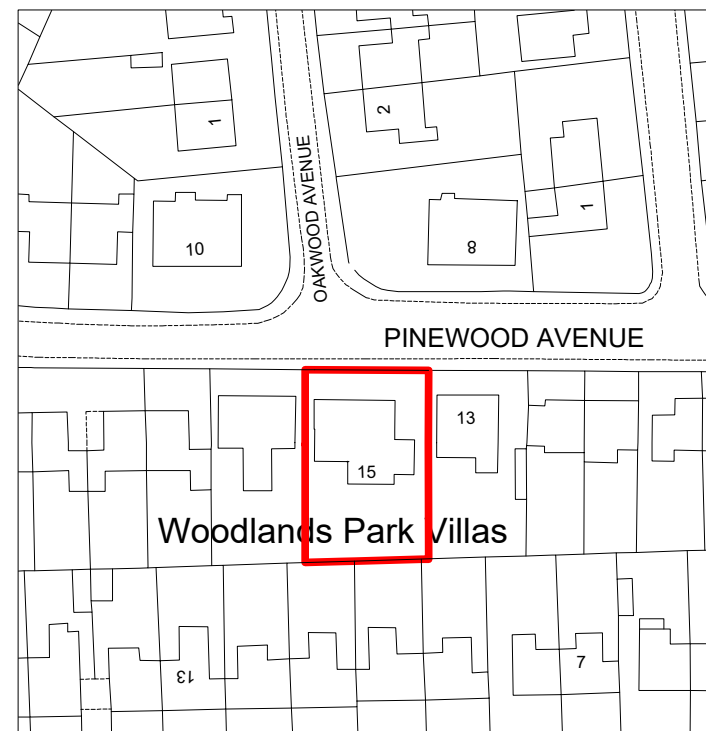

Location Map
(1:1250)

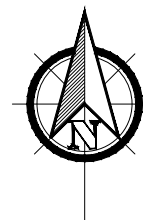

Rev.	Revision Note	Date
	Proposed alterations to; 15 Pinewood Avenue North Gosforth Newcastle Upon Tyne - NE13 6QD	Scale 1:100, 1:1250 Date 02.04.24
	Title Existing Elevations & Location Map	Sheet No. 001