
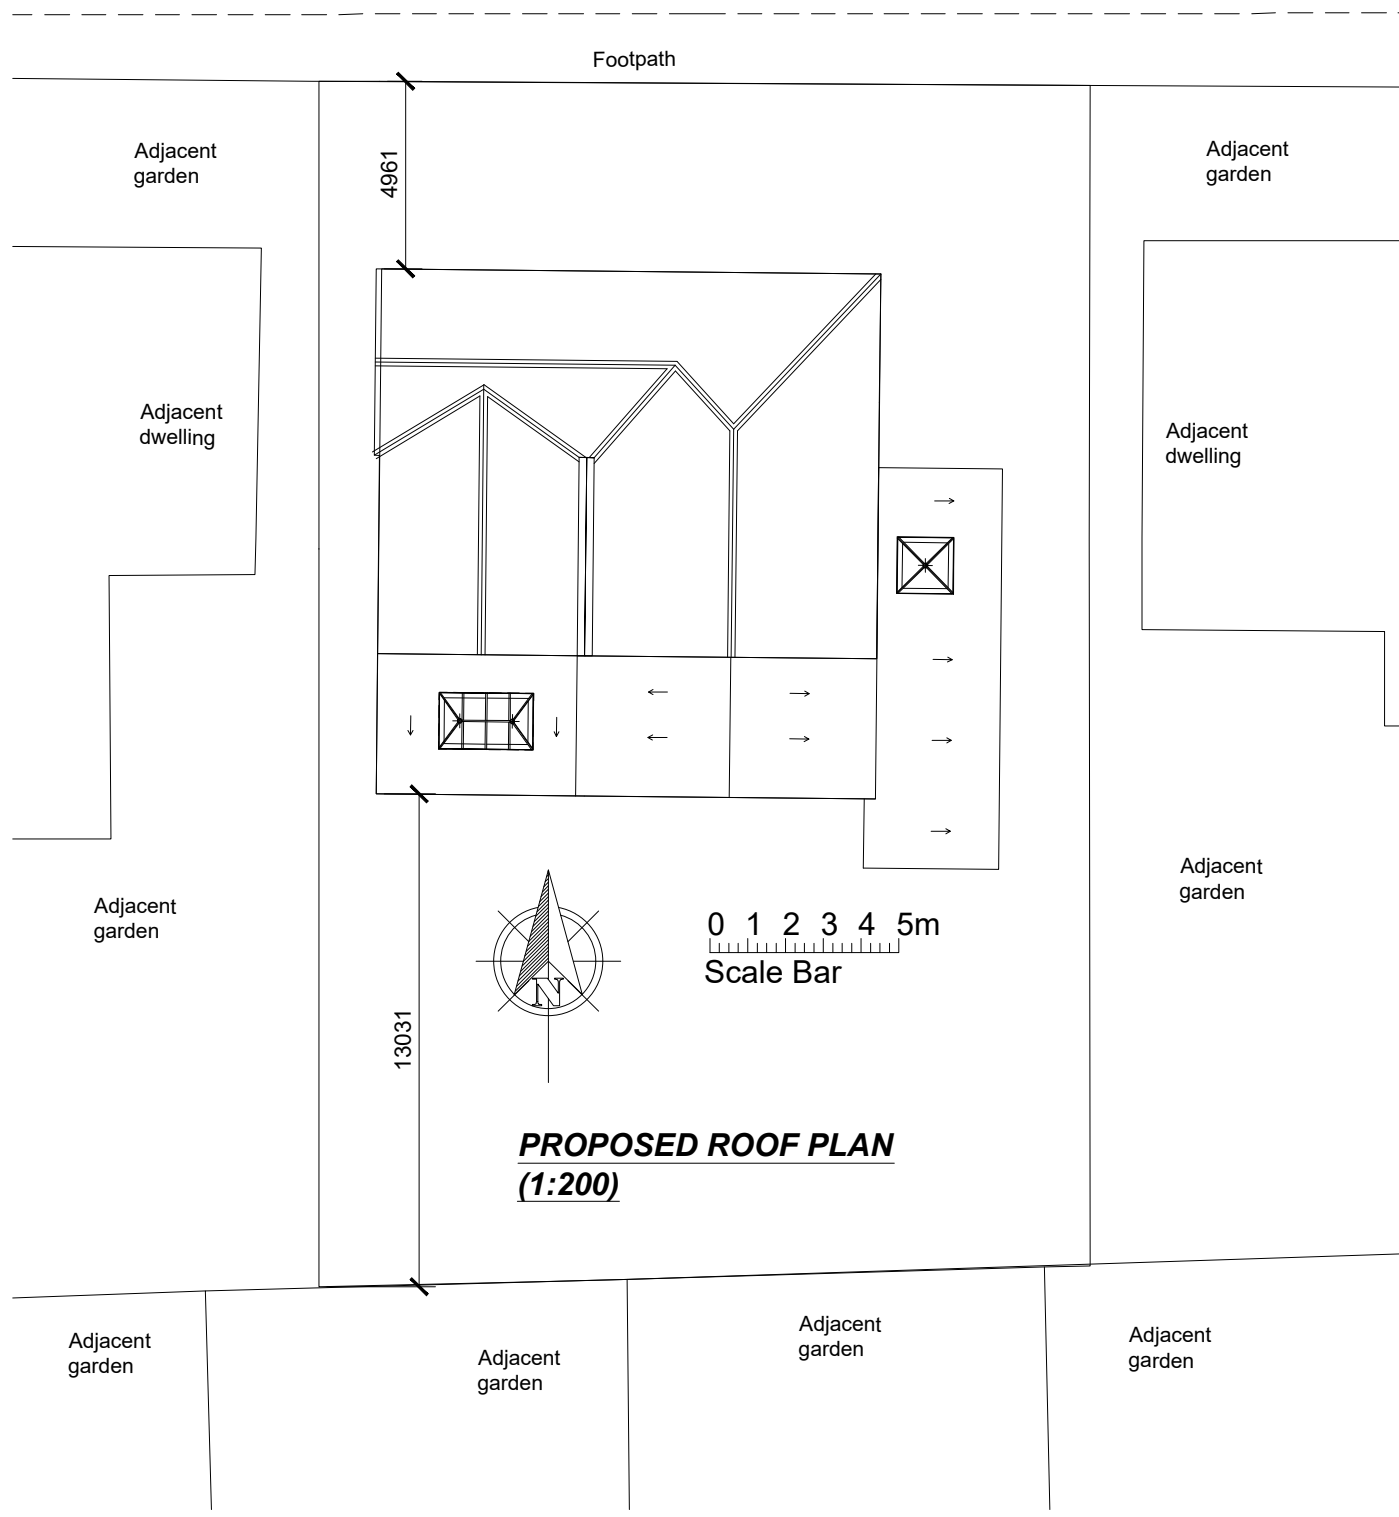


PINEWOOD AVENUE

PINEWOOD AVENUE

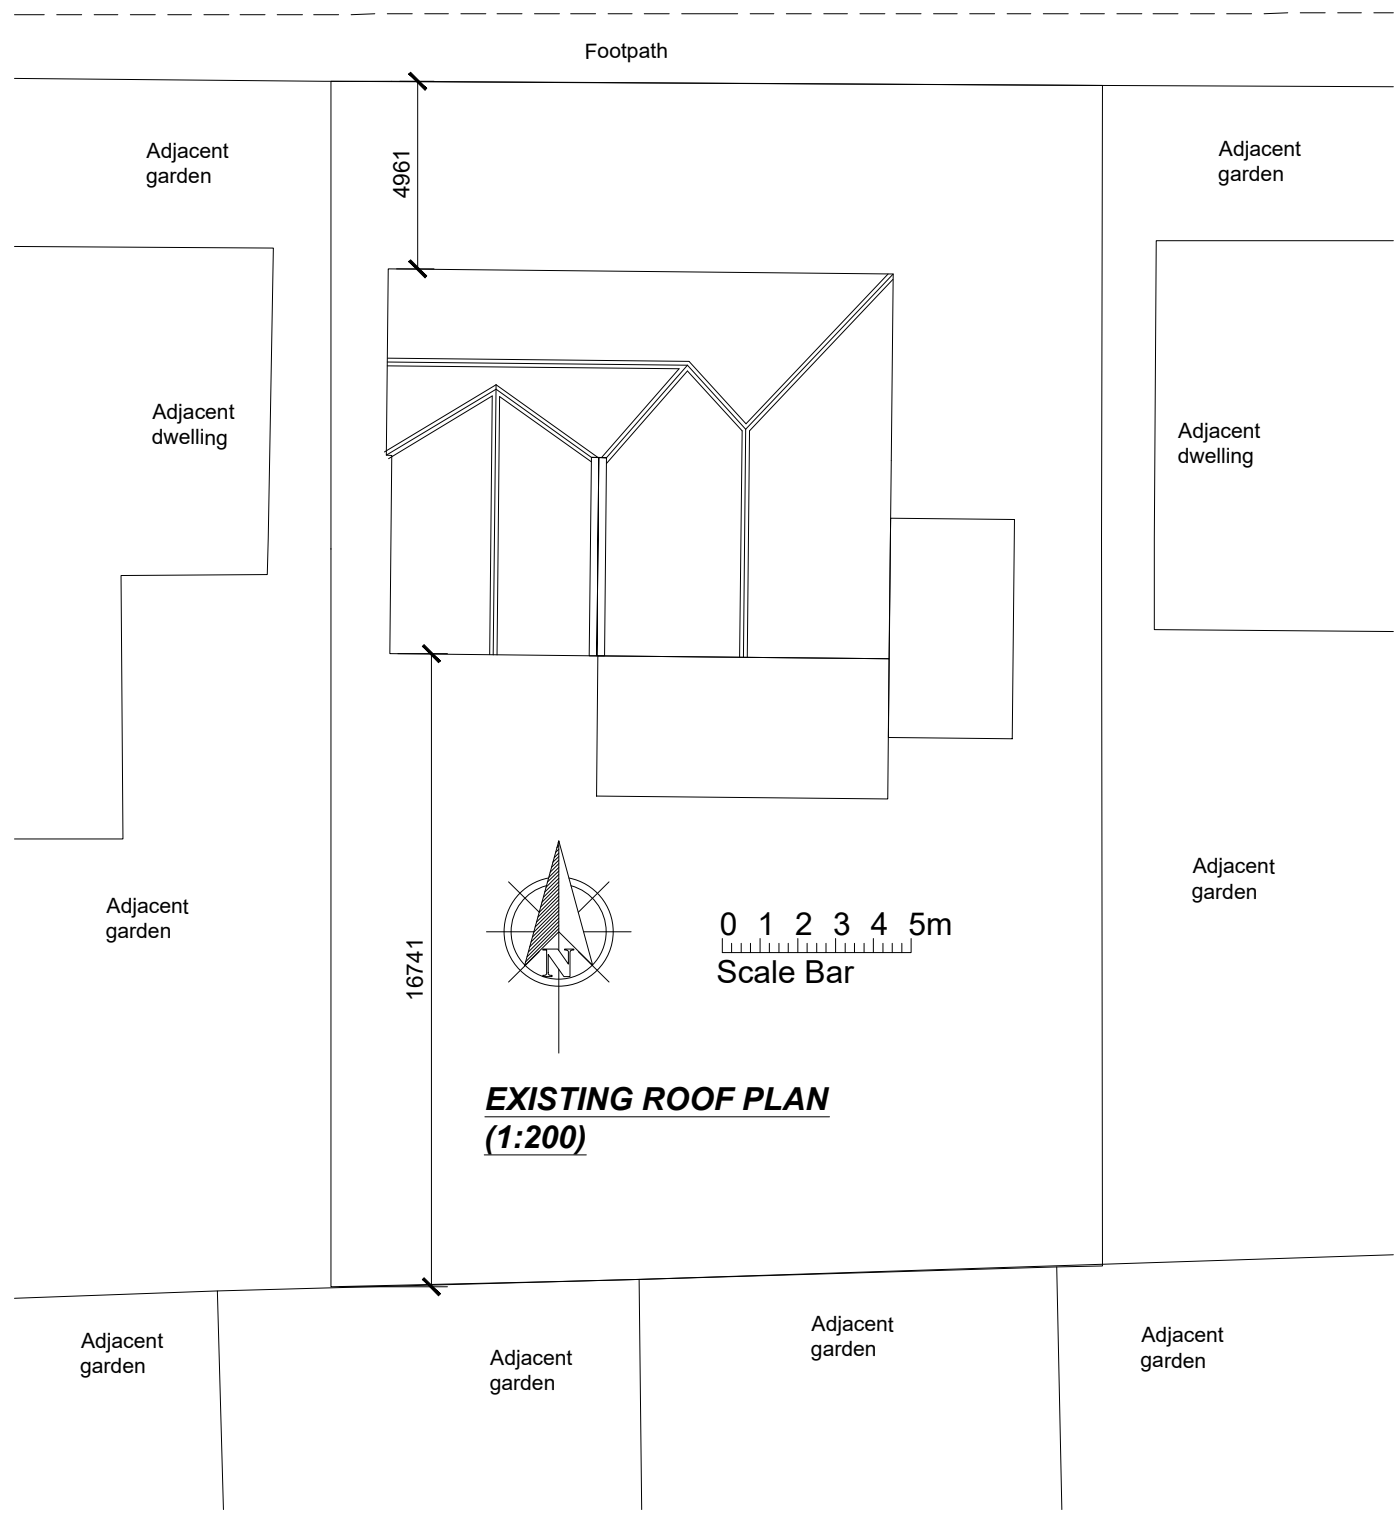

Rev.	Revision Note	Date
	Proposed alterations to; 15 Pinewood Avenue North Gosforth Newcastle Upon Tyne - NE13 6QD	Scale 1:200 Date 02.04.24
	Title Existing & Proposed Roof / Site Plans	Sheet No. 005