



Do not scale from this drawing. Only figured dimensions are to be taken from this drawing.
 Contractor must verify all dimensions on site before commencing any work or shop drawings.
 Report any discrepancies to the architect before commencing work. If this drawing exceed the quantities taken in anyway the architects are to be informed before the work is initiated.
 Work within the current Construction (Design & Management) Regulations is not to start until a Health and Safety Plan has been produced.
 This drawing is copyright and must not be reproduced without consent of Edwards Architecture Ltd.

Re v	Description	Date
P0 1	First Issue	17.04.24

 

Scale 1 : 500

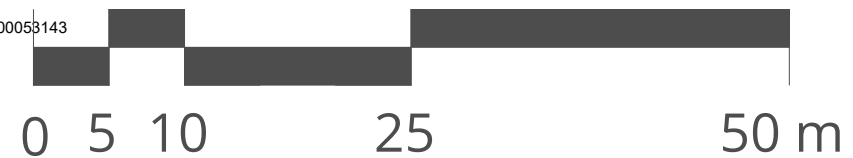

EDWARDS ARCHITECTURE

The Counting House, Brewhouse Bank, Fish Quay,
 North Shields. NE30 1LL
 T: 0191 649 8404
 E: info@edwardsarchitecture.co.uk
 W: www.edwardsarchitecture.co.uk

Project
23012 - Meadowfield
 Mr M Bryden
 Drawing Title
 Existing Site Plan

Scale at A3
 1 : 500
 Information Issued
 Stage/ Level: SO - For Information
 Project Originator Volume Locat. Type Role Number Rev
23012 - DRO - PL - XX - DR - A - 0010 - P01

Site Plan as Existing
 1 : 500

© Crown copyright 2023 Ordnance Survey 100053143