

 


Do not scale from this drawing. Only figured dimensions are to be taken from this drawing.  
 Contractor must verify all dimensions on site before commencing any work or shop drawings.  
 Report any discrepancies to the architect before commencing work. If this drawing exceed the quantities taken in anyway the architects are to be informed before the work is initiated.  
 Work within the current Construction (Design & Management) Regulations is not to start until a Health and Safety Plan has been produced.  
 This drawing is copyright and must not be reproduced without consent of Edwards Architecture Ltd.

Rev	Description	Date
P0 1	First Issue	17.04.24

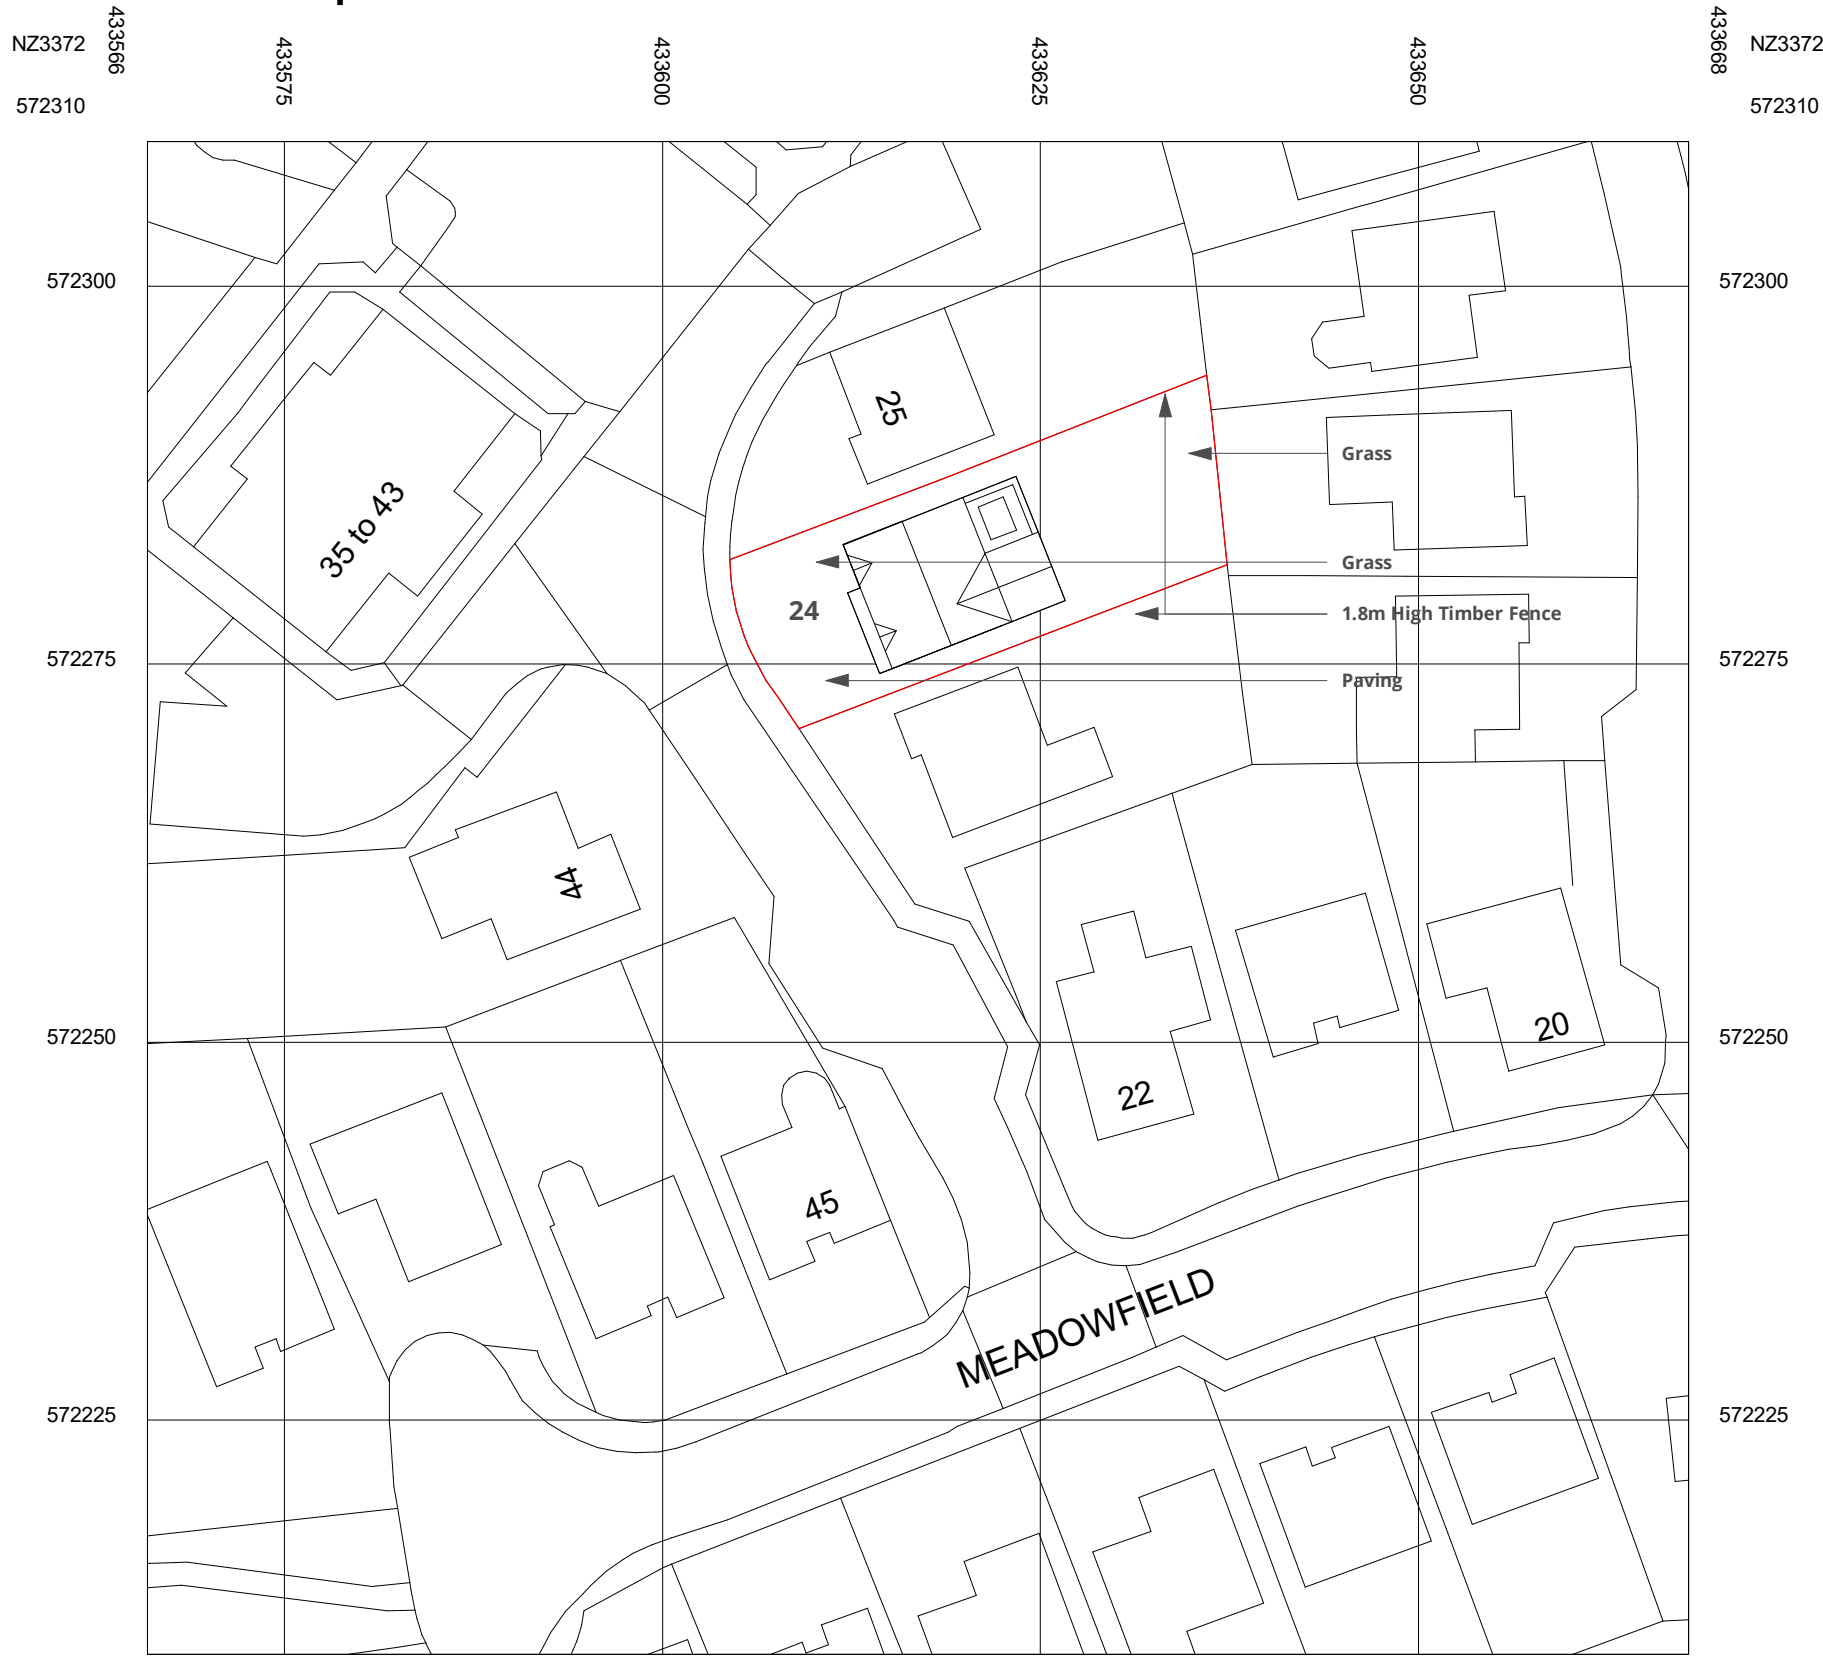

© Crown copyright 2023 Ordnance Survey 100053143

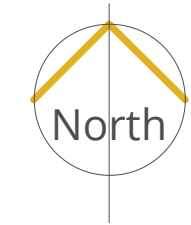


**EDWARDS ARCHITECTURE**  
 The Counting House, Brewhouse Bank, Fish Quay,  
 North Shields. NE30 1LL  
 T: 0191 649 8404  
 E: info@edwardsarchitecture.co.uk  
 W: www.edwardsarchitecture.co.uk

Project **23012 - Meadowfield**  
 Mr M Bryden  
 Drawing Title  
 Proposed Site Plan

Scale at A3 Information Issued  
 1 : 500 Stage/ Level: 50 - For Information  
 Project Originator Volume Locat. Type Role Number Rev  
**23012 - DRO - PL - XX - DR - A - 0110 - P01**

Scale 1 : 500

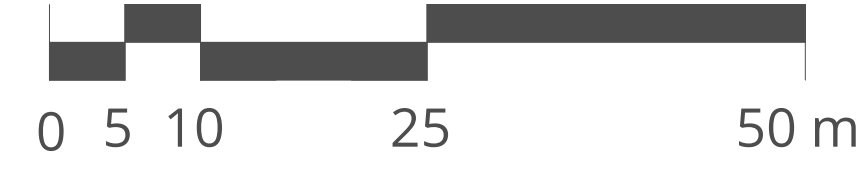

Site Plan as Proposed  
 1 : 500