



Existing Ground Floor



Existing First Floor

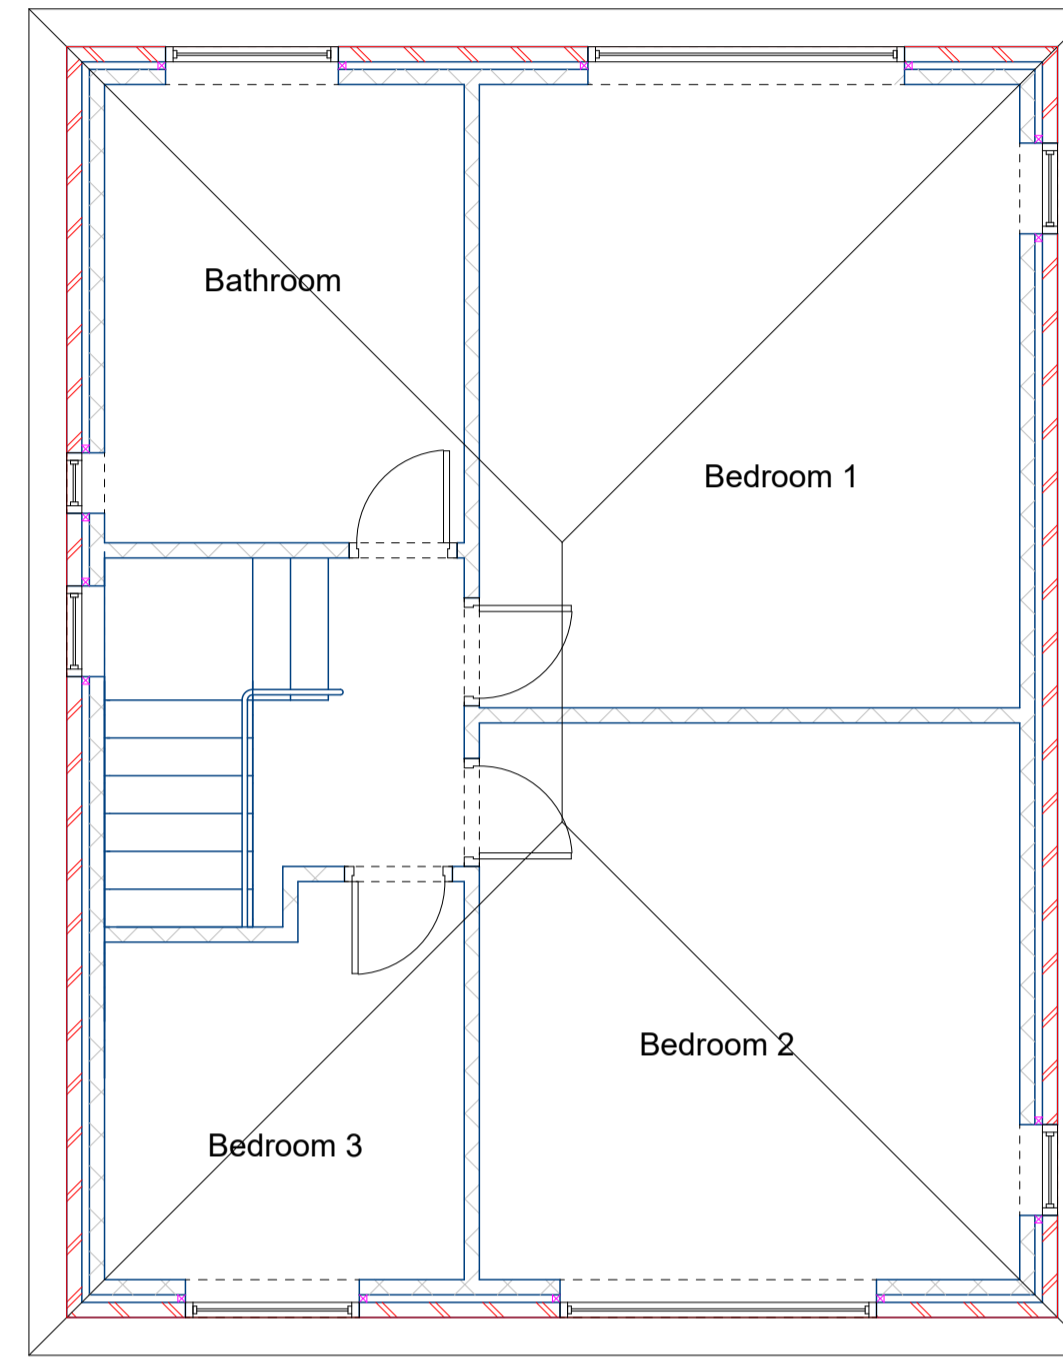


Existing Front Elevation

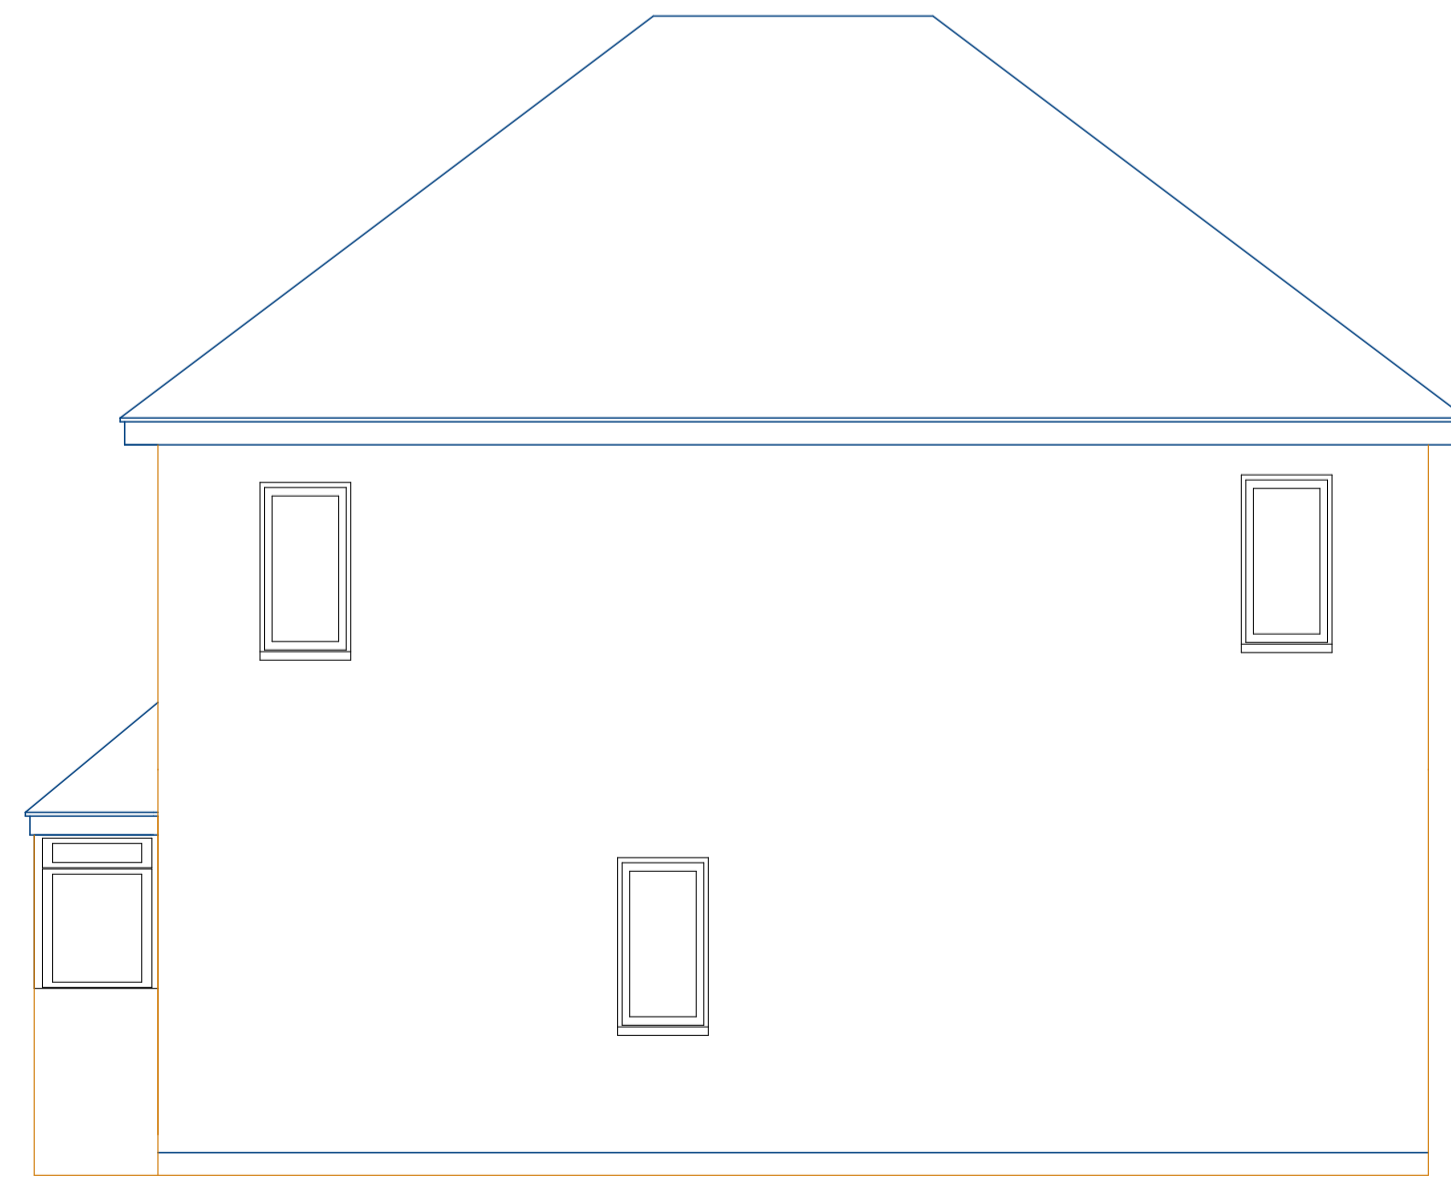

Existing Side Elevation



Existing Rear Elevation

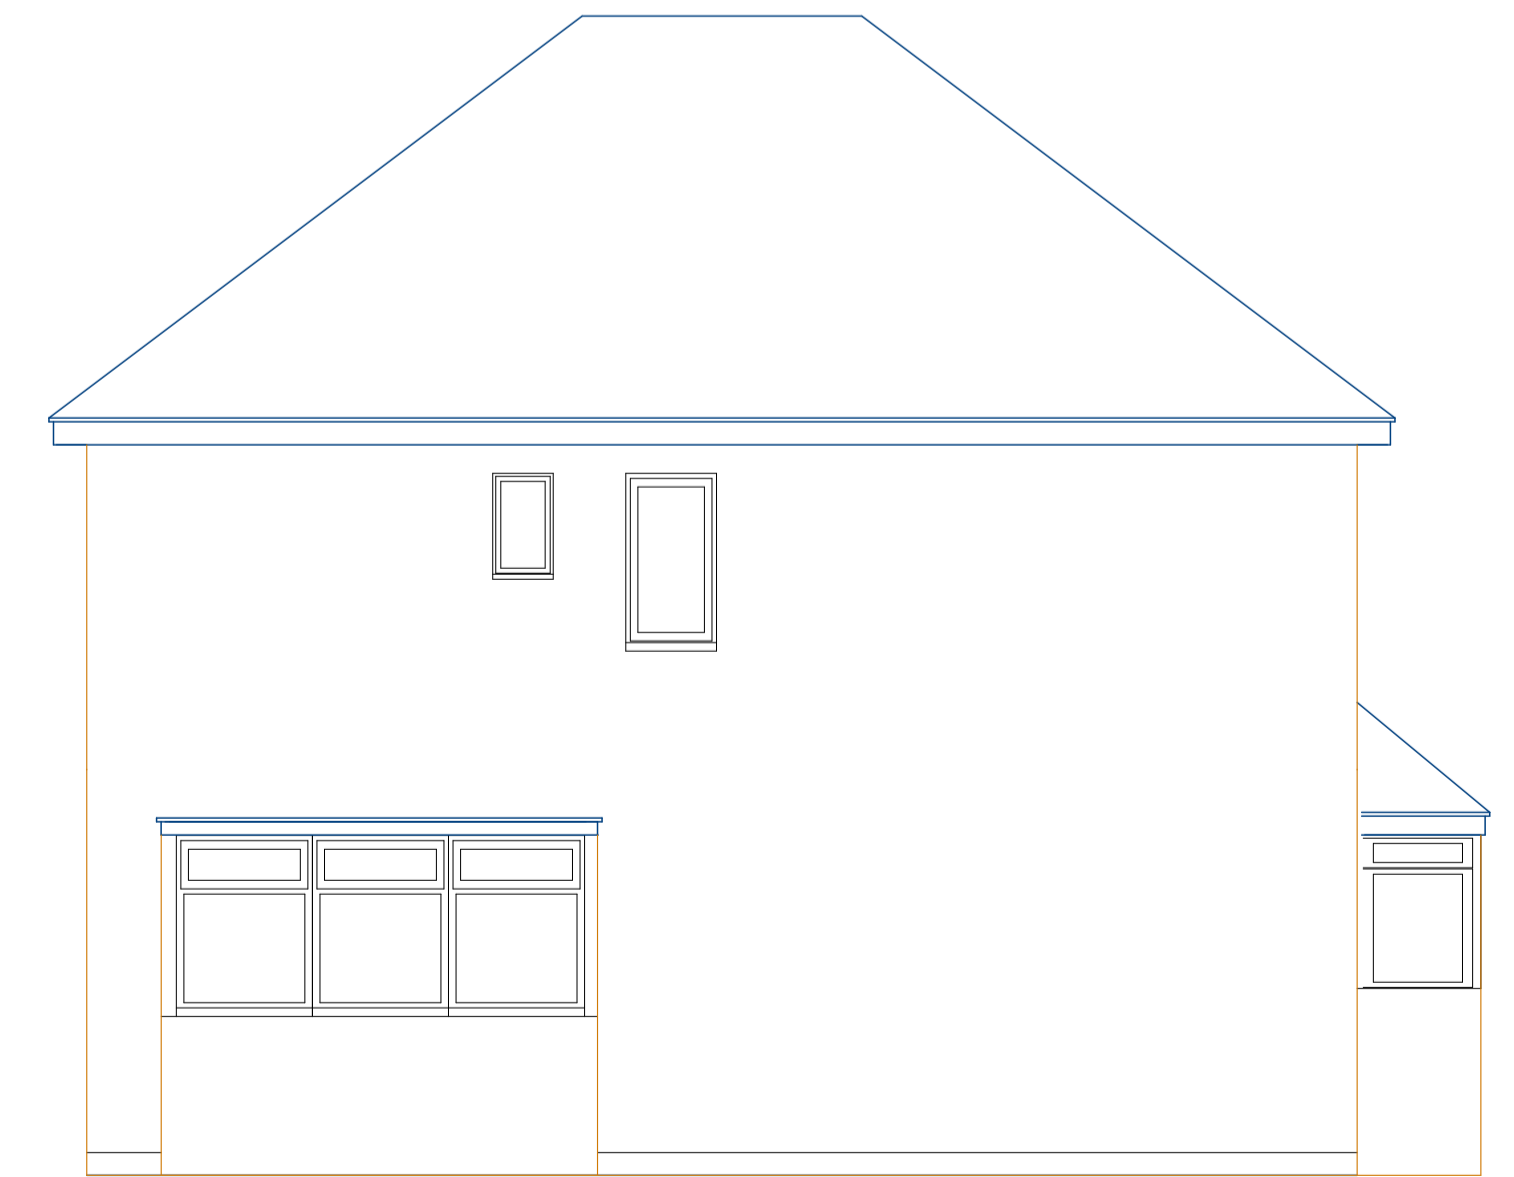

Existing Side Elevation

34 Hillcrest Avenue
Scarborough
YO12 6RQ



Client: Mr. J Wakeham

N.B. measurements and scales must be checked on site by the contractor, and discrepancies reported to the designer before work proceeds.

Drawing No.

1 Existing Floor Plans & Elevations

Date

Scale

2/24

1:50

Drawn by

Checked by

R. Bissell

S. Bissell

Page Size - A1

atobdesignltd@gmail.com
01262 674709
07725185183

