


Proposed Ground Floor



Proposed First Floor

34 Hillcrest Avenue
Scarborough
YO12 6RQ

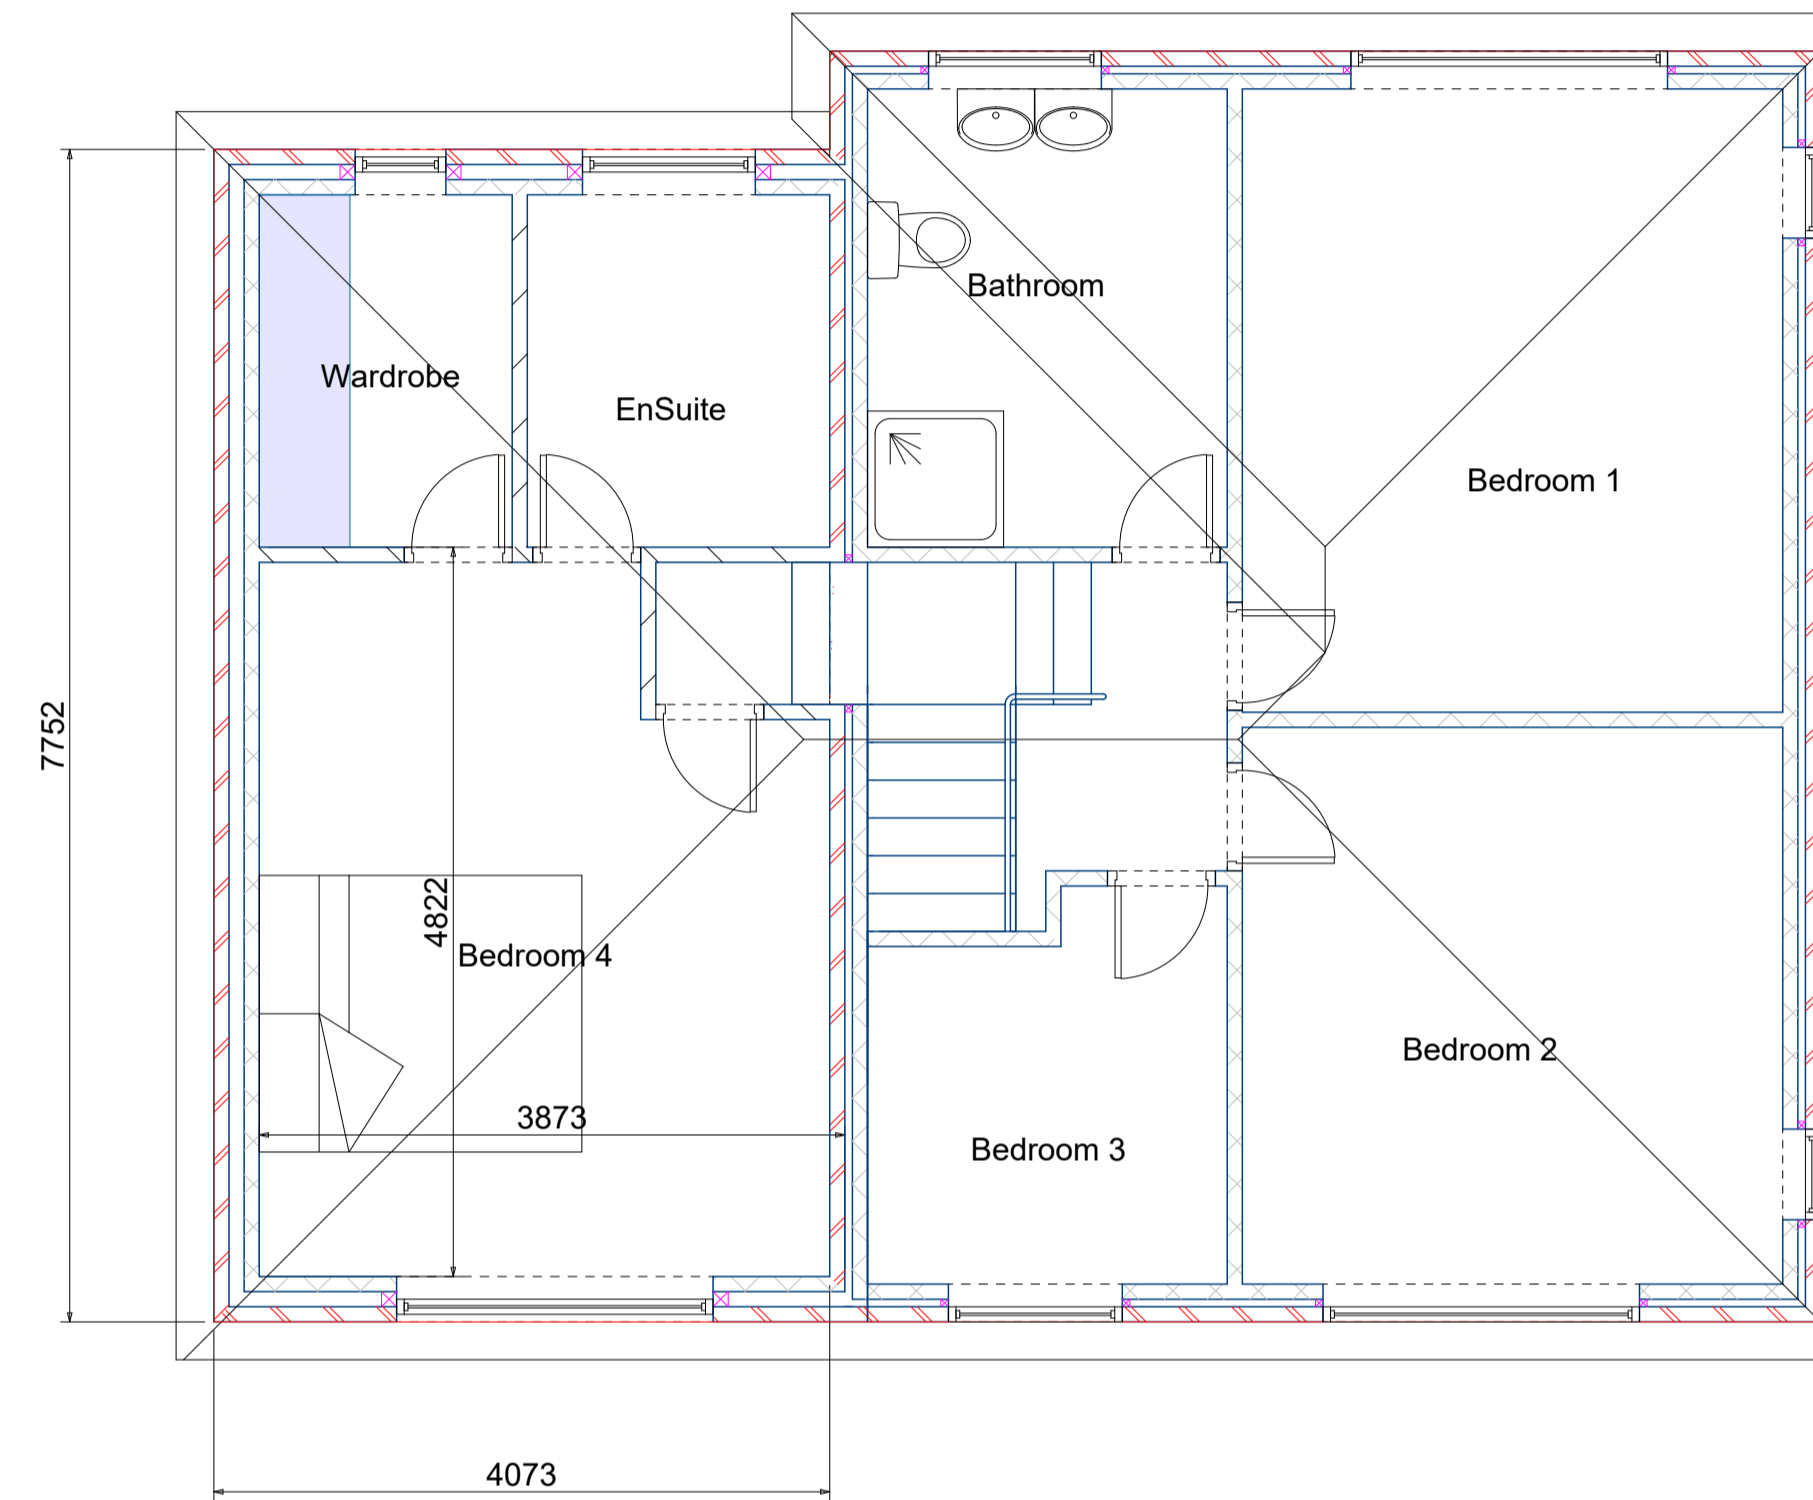

Client: Mr. J Wakeham

N.B. measurements and scales must be checked on site by the contractor, and discrepancies reported to the designer before work proceeds.

Drawing No.



2 Proposed Floor Plans & Elevations

Date 2/24 Scale 1:50


Drawn by R. Bissell Checked by S. Bissell

Page Size - A1


atobdesignltd@gmail.com
01262 674709
07725185183

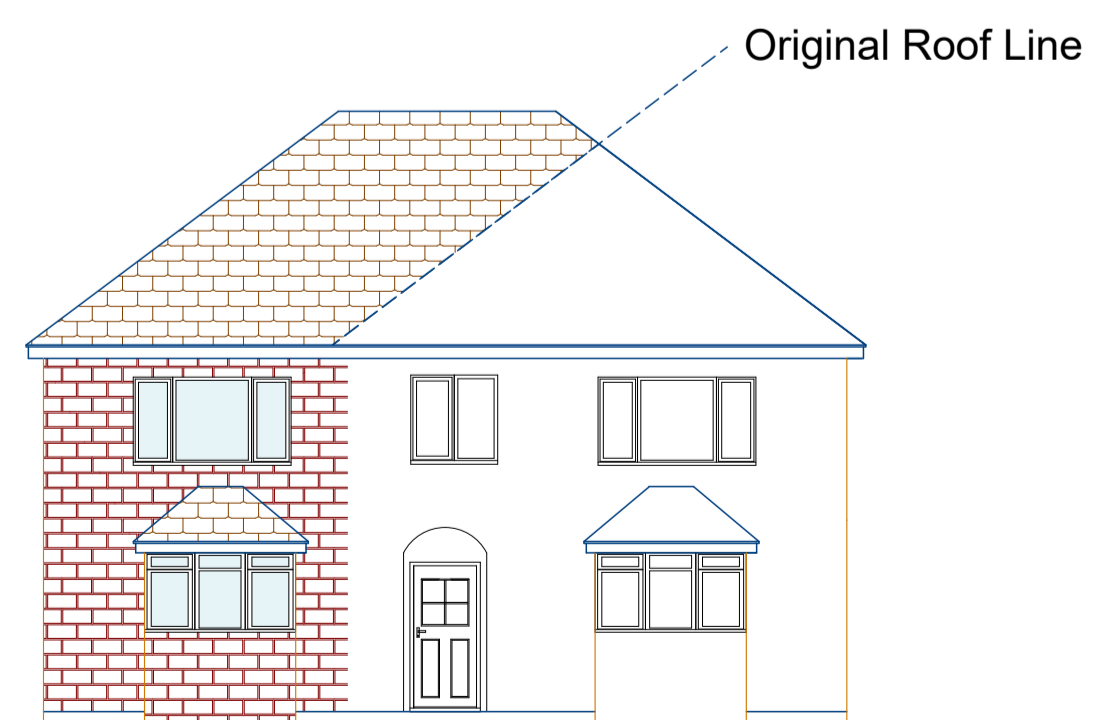 


Proposed Front Elevation

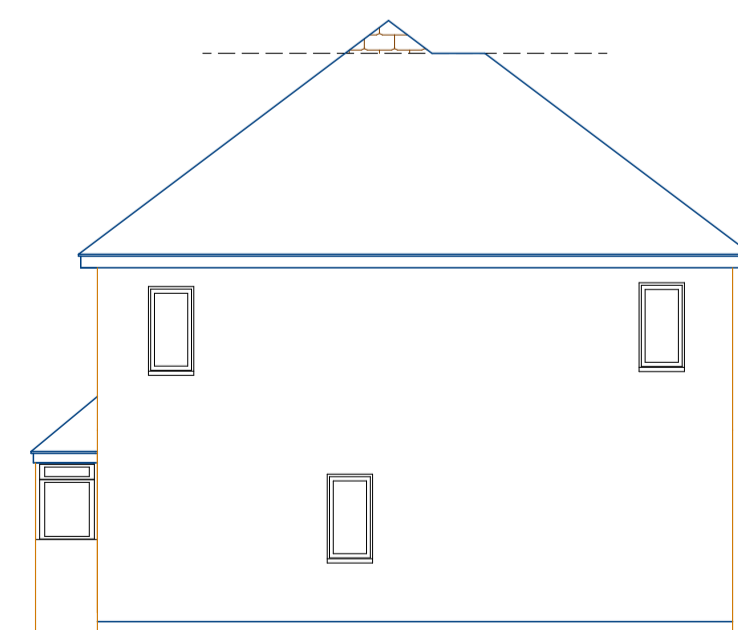

Proposed Side Elevation

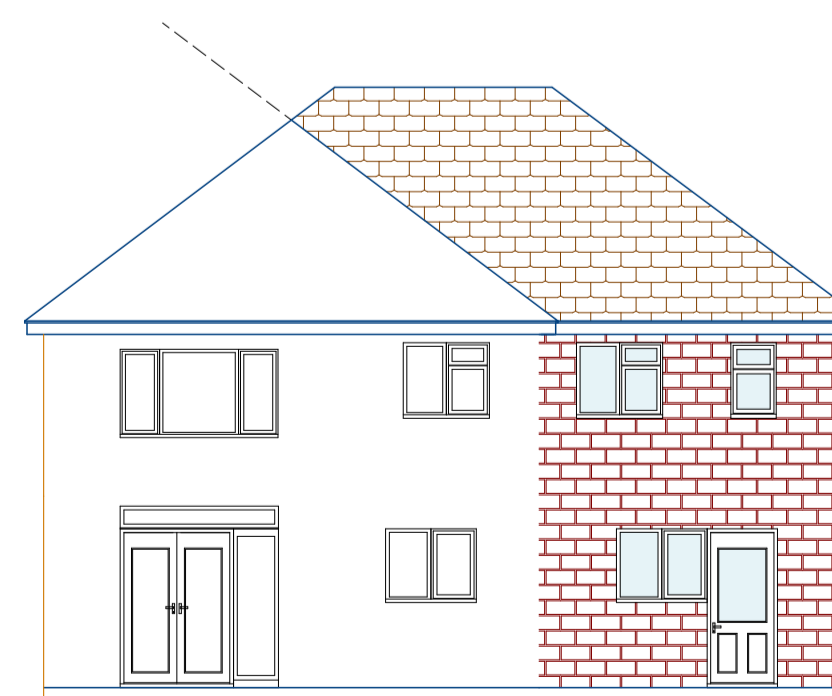

Proposed Rear Elevation

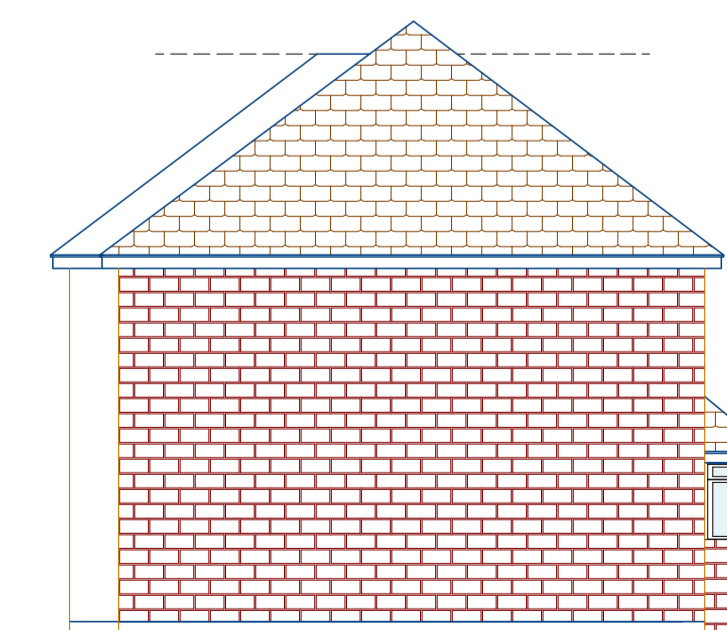

Proposed Side Elevation