


FIRST FLOOR PLAN

No. 95 - Holiday Let

No. 97 - Dwelling

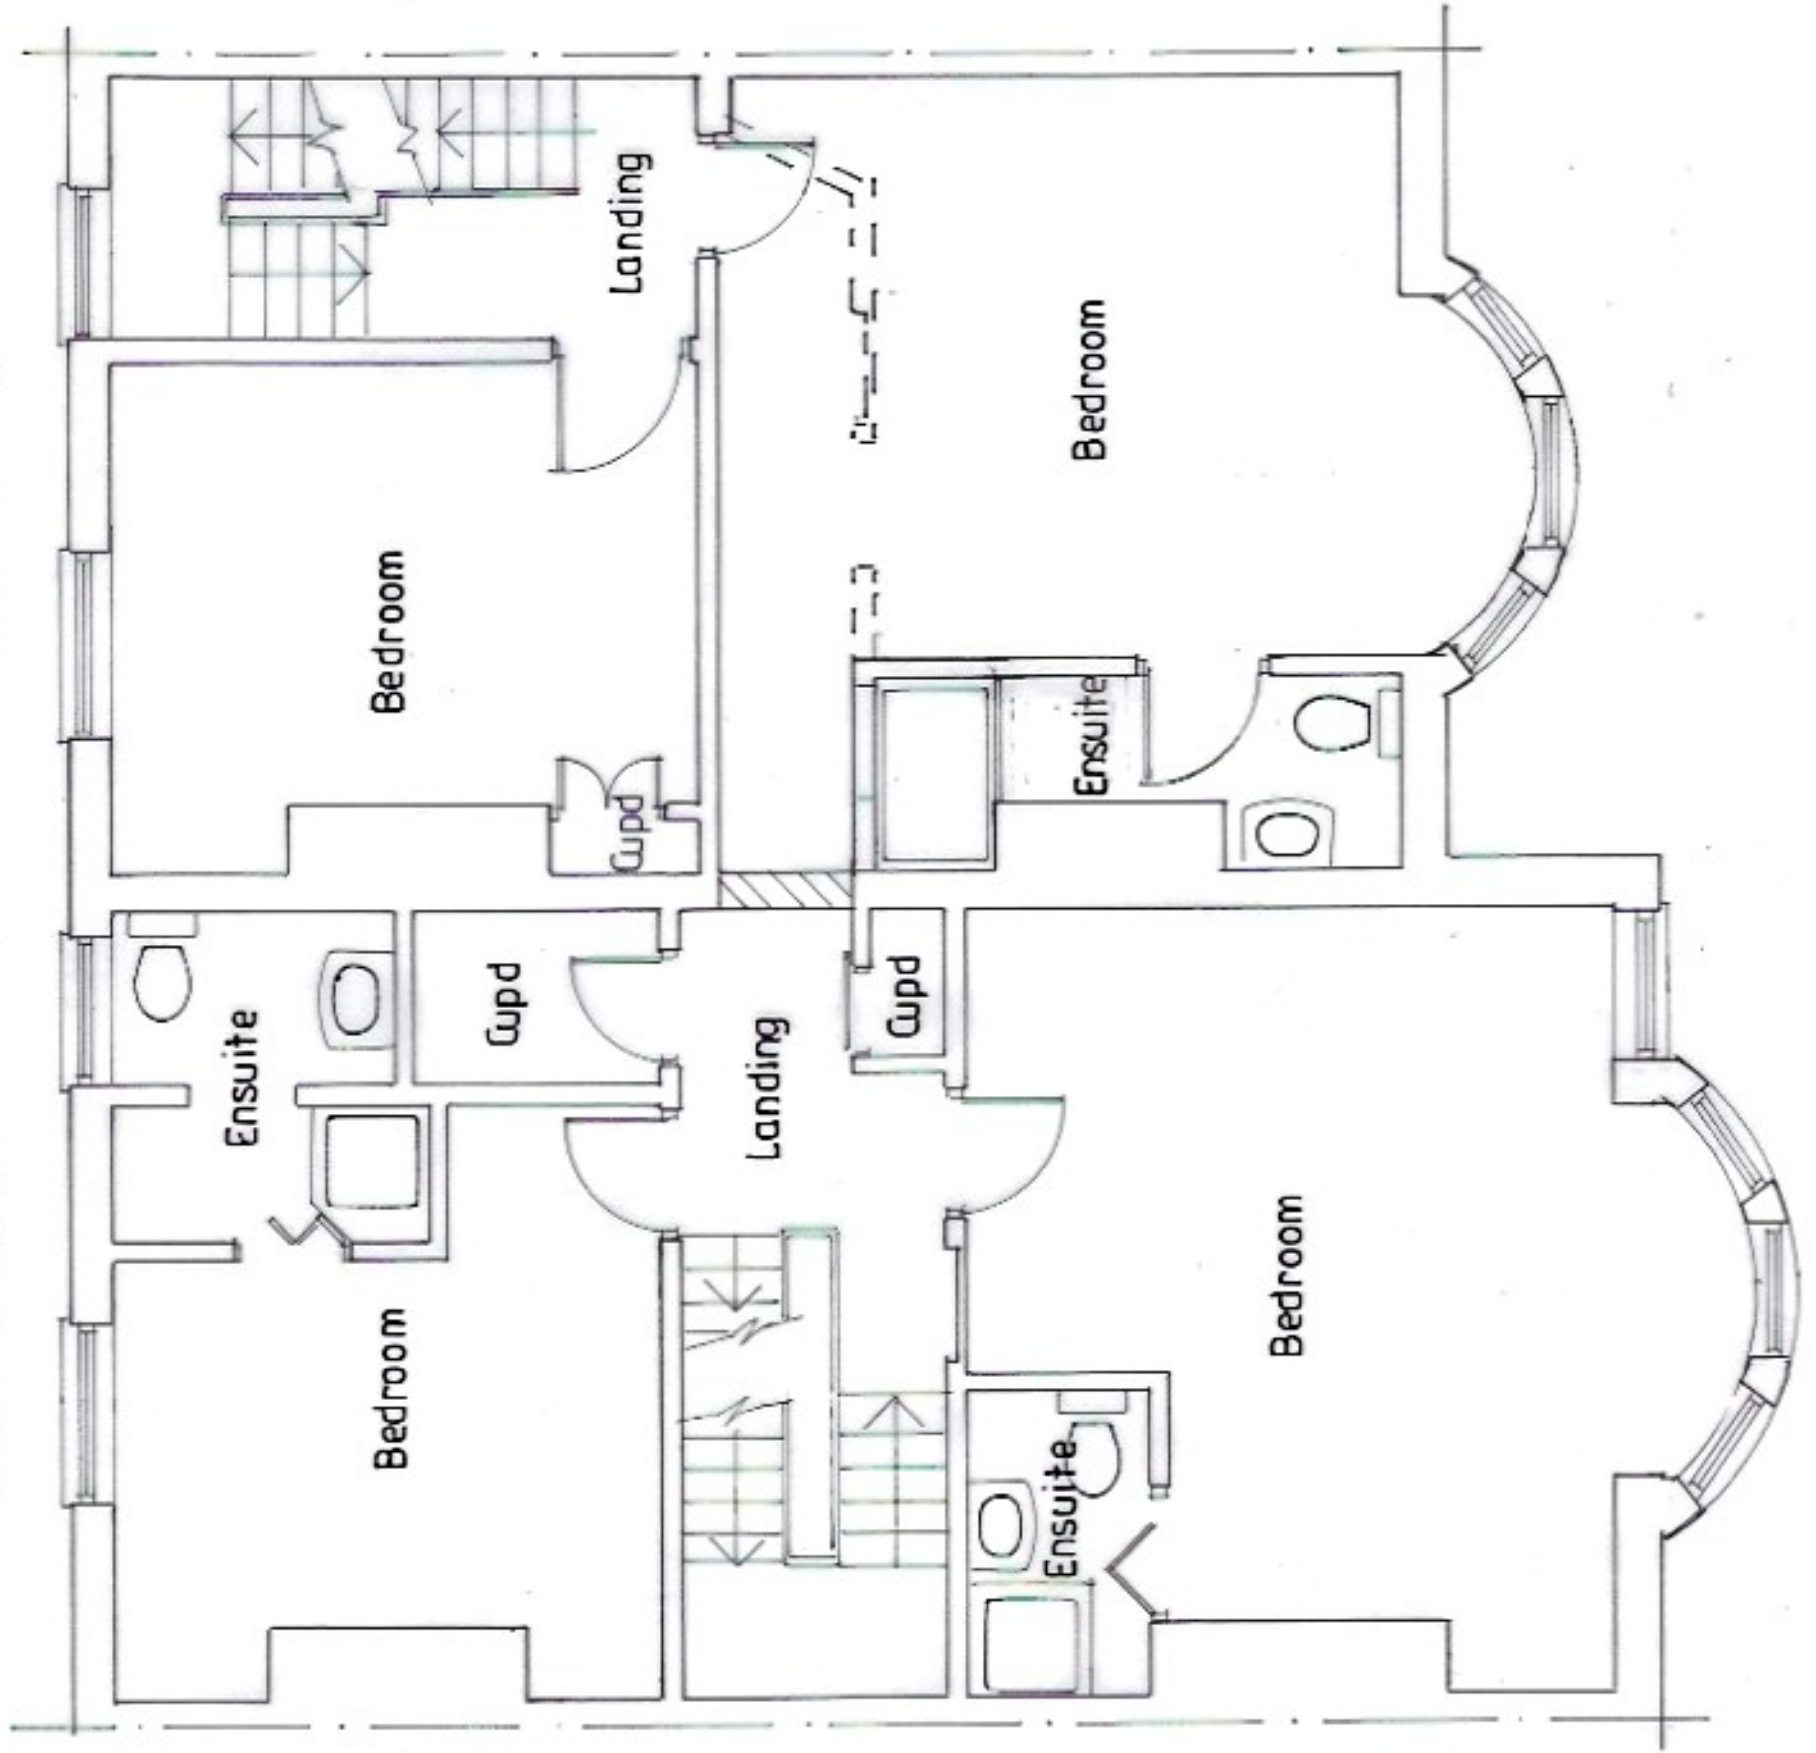

Proposed Alterations to Nos. 95-97
North Marine Road, Scarborough

Proposed First Floor Plans

Date:	Feb 24	Job No.	24/06
Drawn:	VW	Drg No.	10
Scale:	1:50 @ A3	Rev.	

Victoria Wharton
Architectural Design
7 Red Scar Lane
Scarborough
YO12 5RH
Tel: 07734255300
Email: v.wharton@yahoo.co.uk