




VISUAL SCALE 1:100 @A1

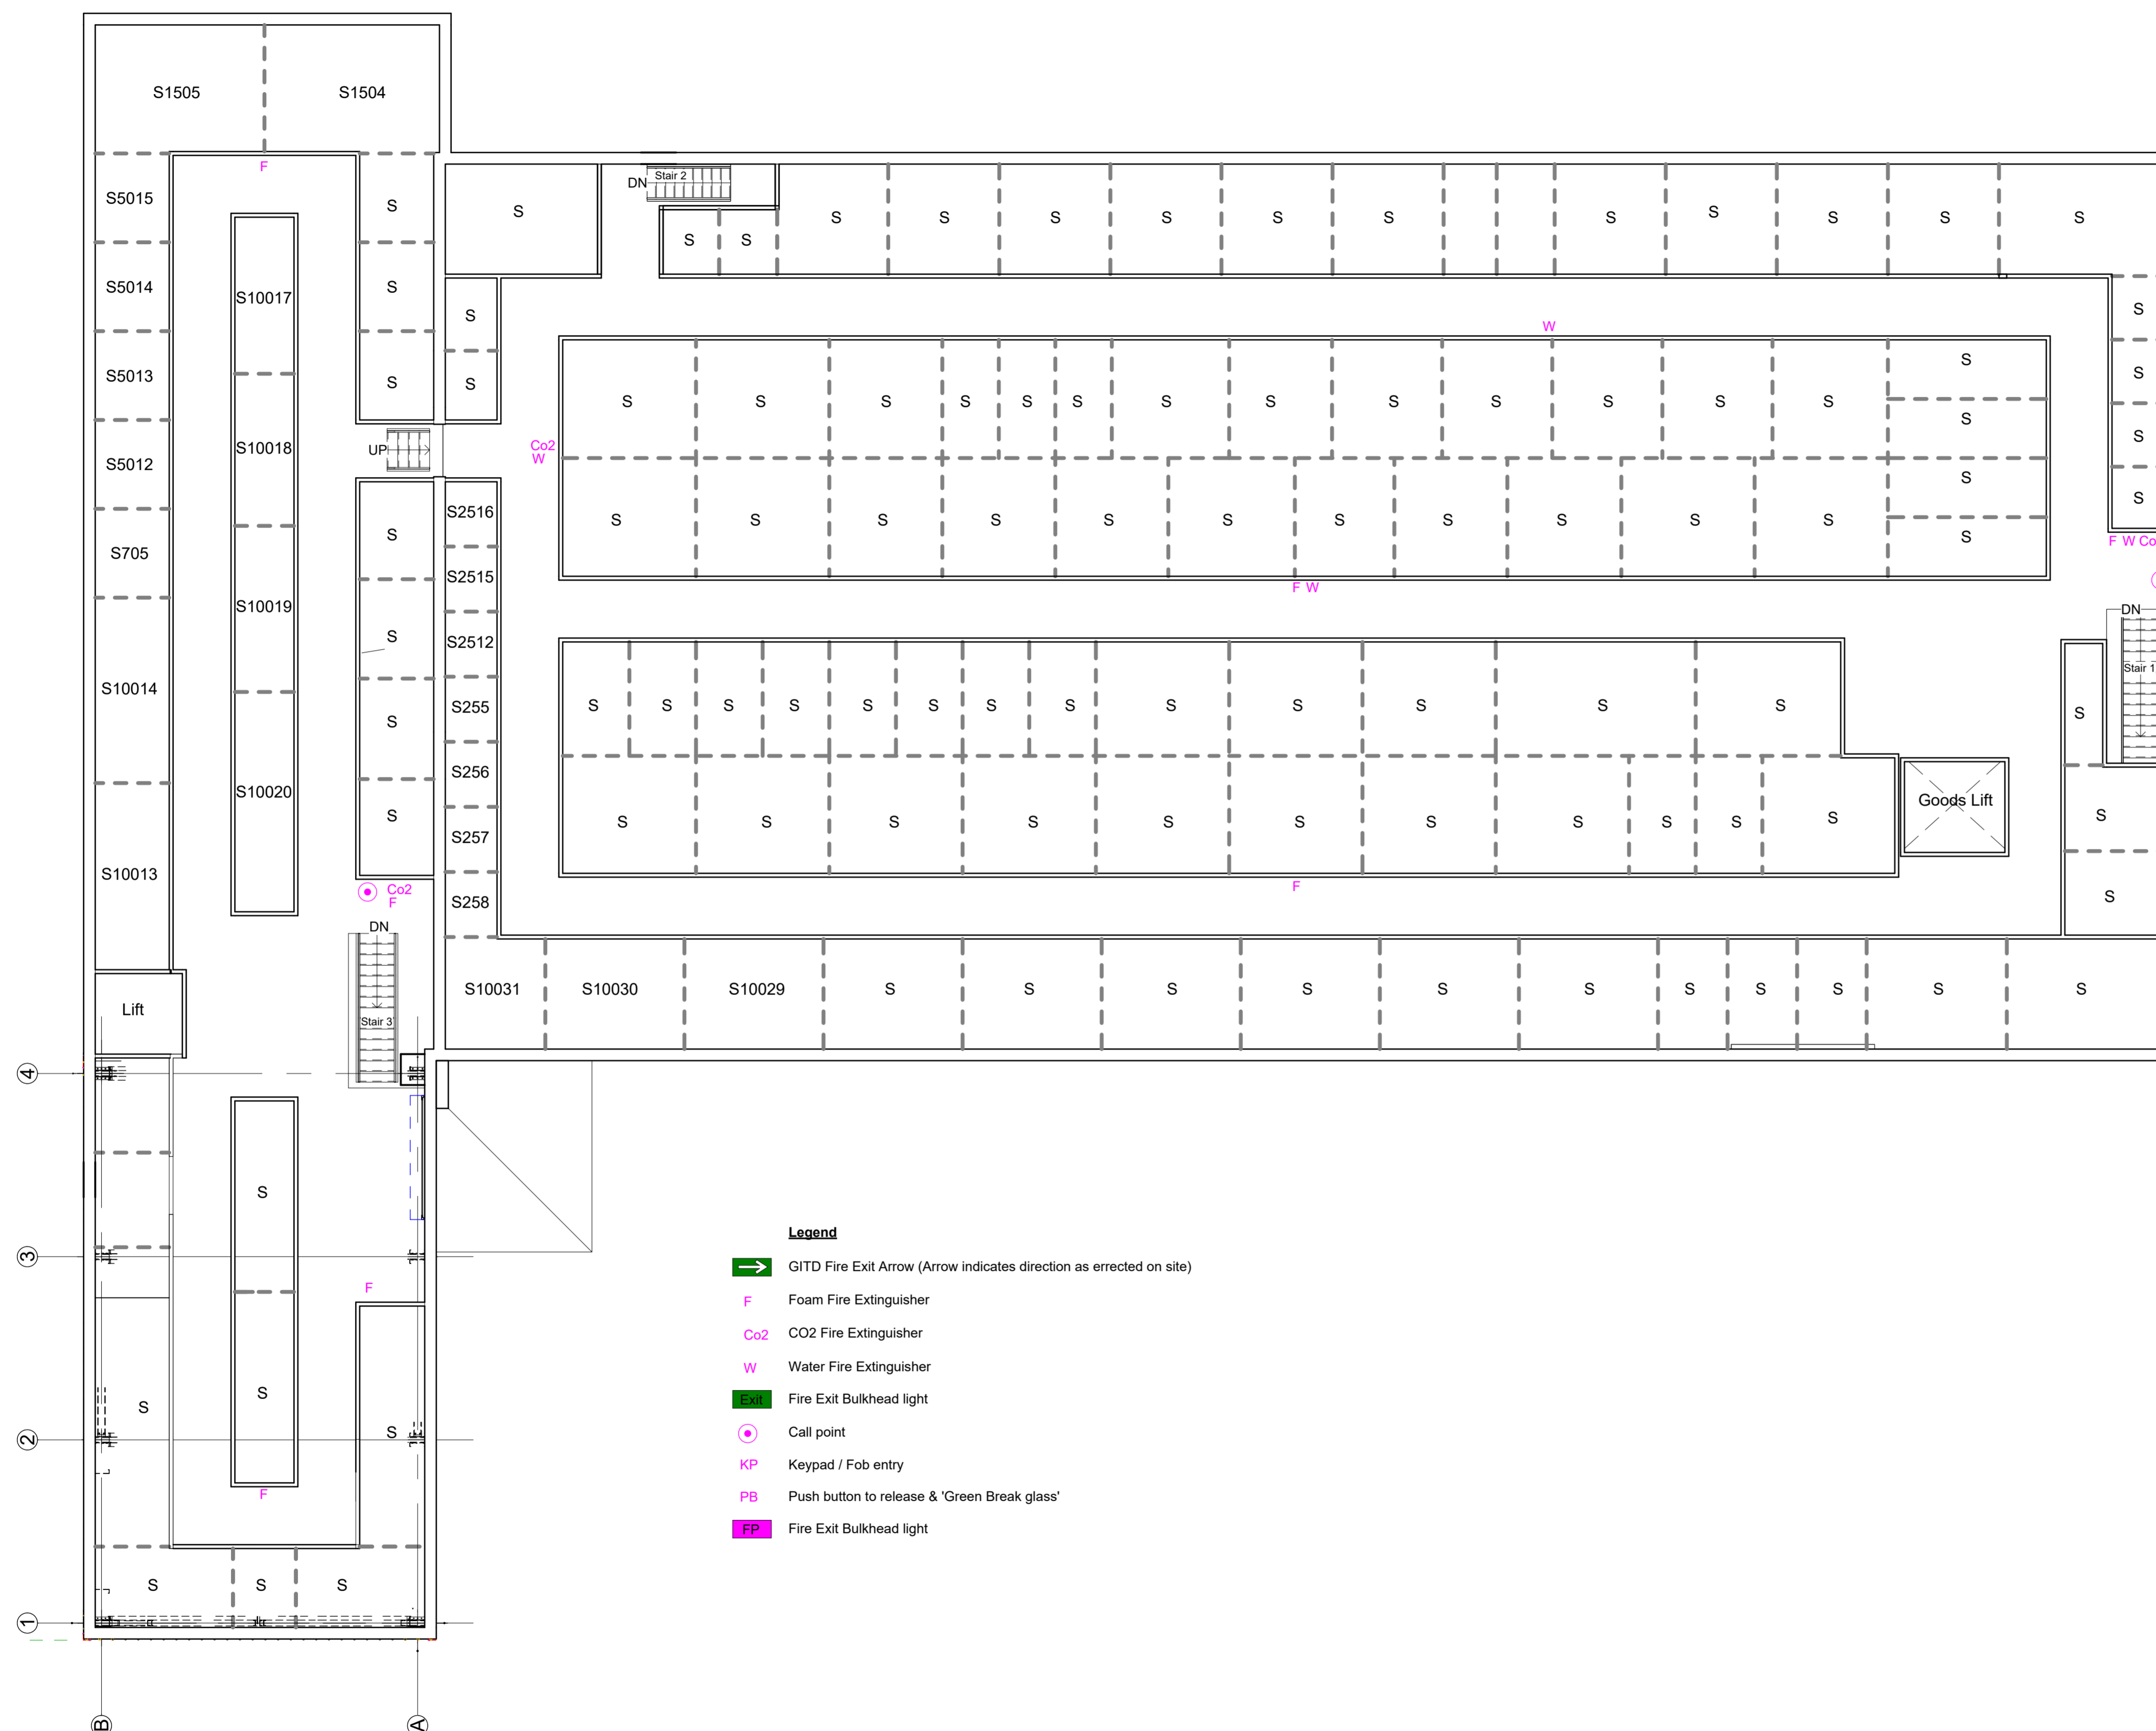

- Legend**
- GITD Fire Exit Arrow (Arrow indicates direction as erected on site)
 - Foam Fire Extinguisher
 - CO2 Fire Extinguisher
 - Water Fire Extinguisher
 - Fire Exit Bulkhead light
 - Call point
 - Keypad / Fob entry
 - Push button to release & 'Green Break glass'
 - Fire Exit Bulkhead light

DRAWING REVISIONS				
Rev	Date	Description	By	CHK
A	12Mar2024	Formal Issue	TE	TE

NOTES
 DO NOT SCALE. USE FIGURED DIMENSIONS ONLY.
 ALL DIMENSIONS TO BE VERIFIED ON SITE PRIOR TO THE COMMENCEMENT OF ANY WORK OR THE PRODUCTION OF ANY SHOP DRAWING. ALL DISCREPANCIES TO BE REPORTED TO THE ARCHITECT.
 THIS DRAWING IS TO BE READ IN CONJUNCTION WITH ALL RELATED ARCHITECTS AND ENGINEERS DRAWINGS AND ANY OTHER RELEVANT INFORMATION.

Tim Erkiert Architectural Services Ltd
 T: 07969 696410
 E: timerkiert@hotmail.com

CLIENT
MyLockup.com

PROJECT
16 Barry's Lane, Scarborough

DRAWING TITLE
First GA Floor plan as Existing

DRAWING STATUS
BUILDING CONTROL

SCALE 1 : 100	DATE MARCH 2024
------------------	--------------------

DRAWN BY TE	CHECKED BY TE
----------------	------------------

JOB NO. TE001	DWG NO. 83	REV A
------------------	---------------	----------

1 First GA Floor plan as Existing
 83 1 : 100