




BACK GARDEN SOUTH EAST ELEVATION

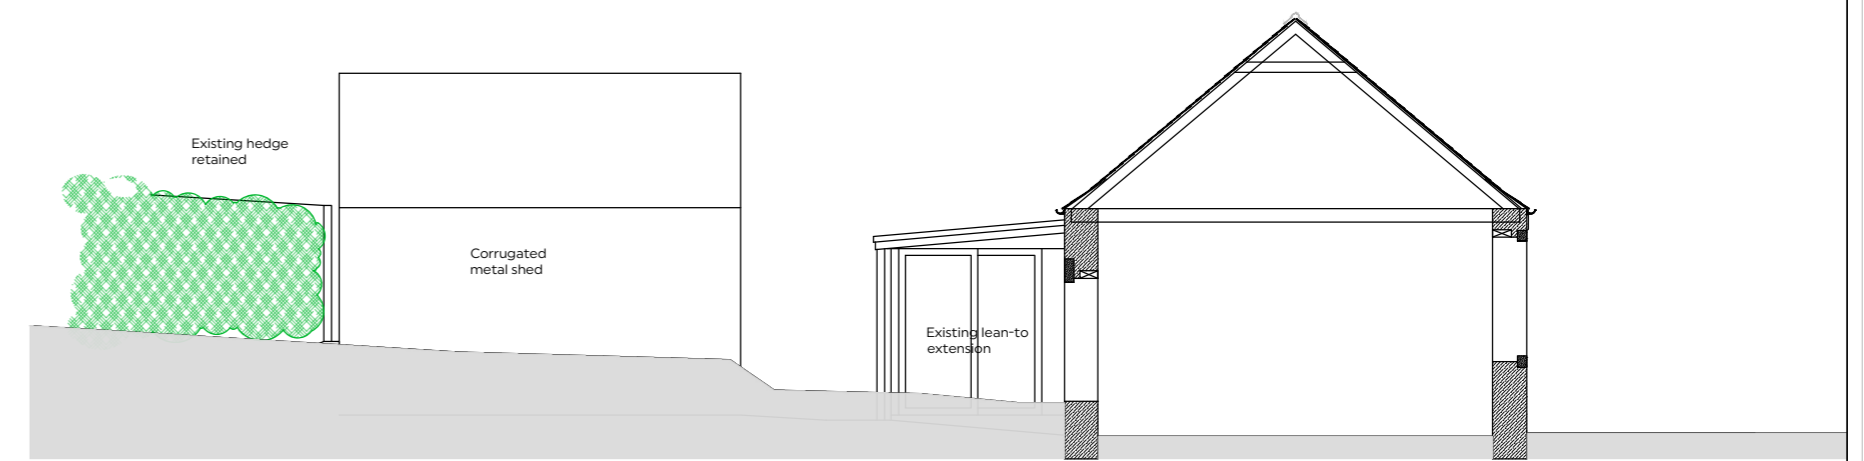


NORTH EAST ELEVATION & SECTION 03 through EXISTING HOUSE

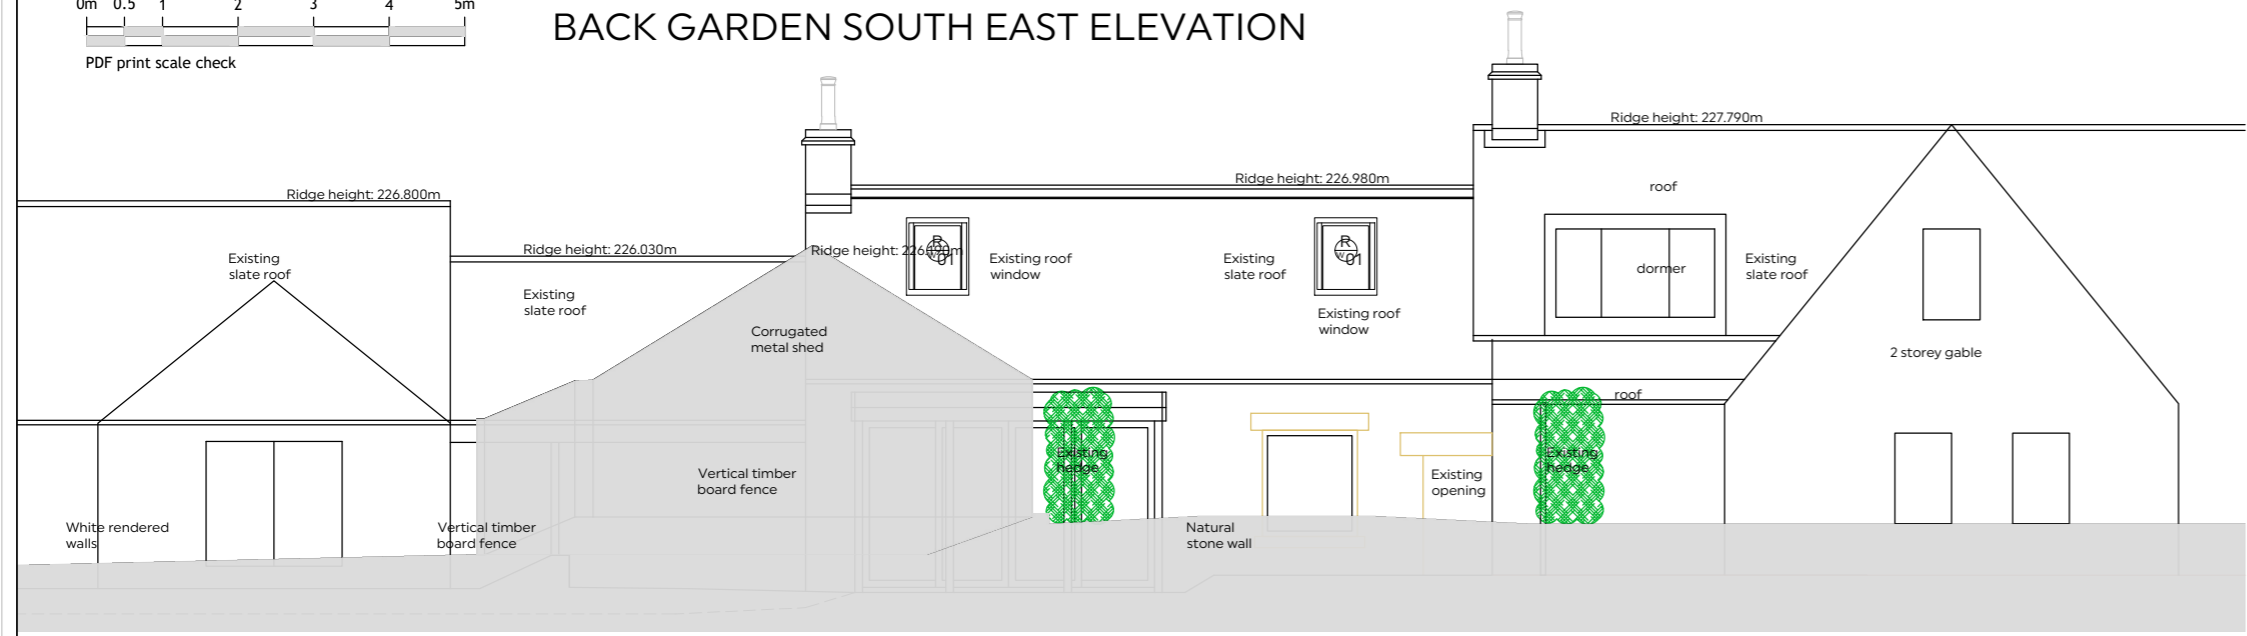


SOUTH EAST ELEVATION with SHED

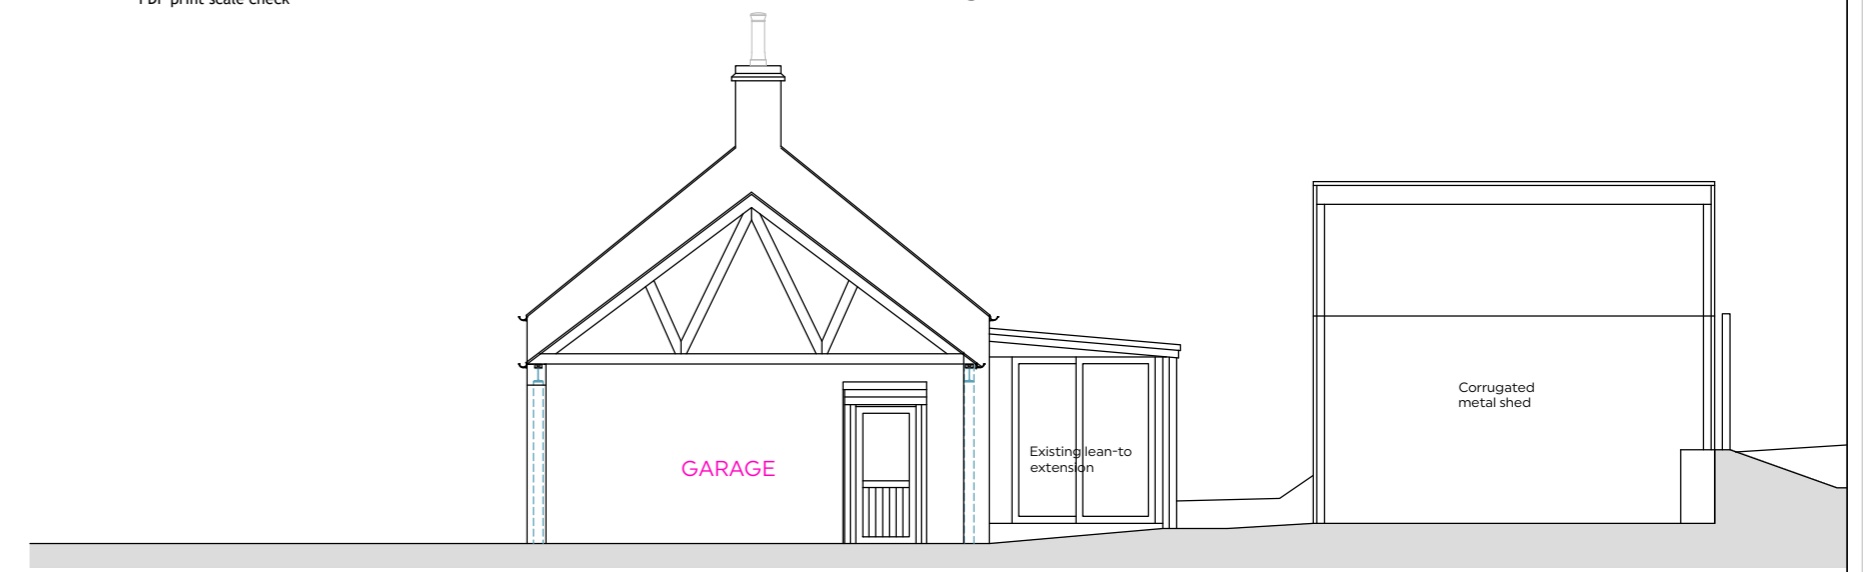

SOUTH WEST ELEVATION with SECTION through GARAGE & SHED

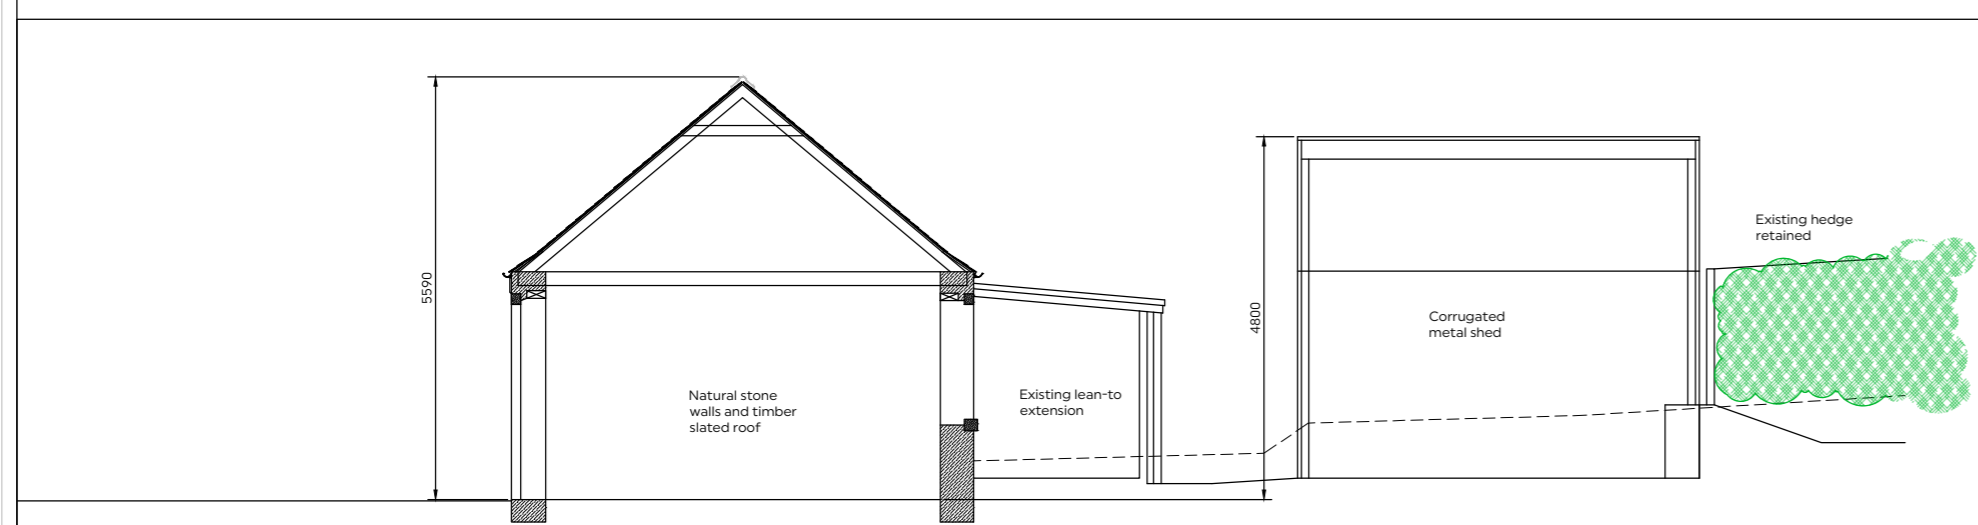

SECTION 01

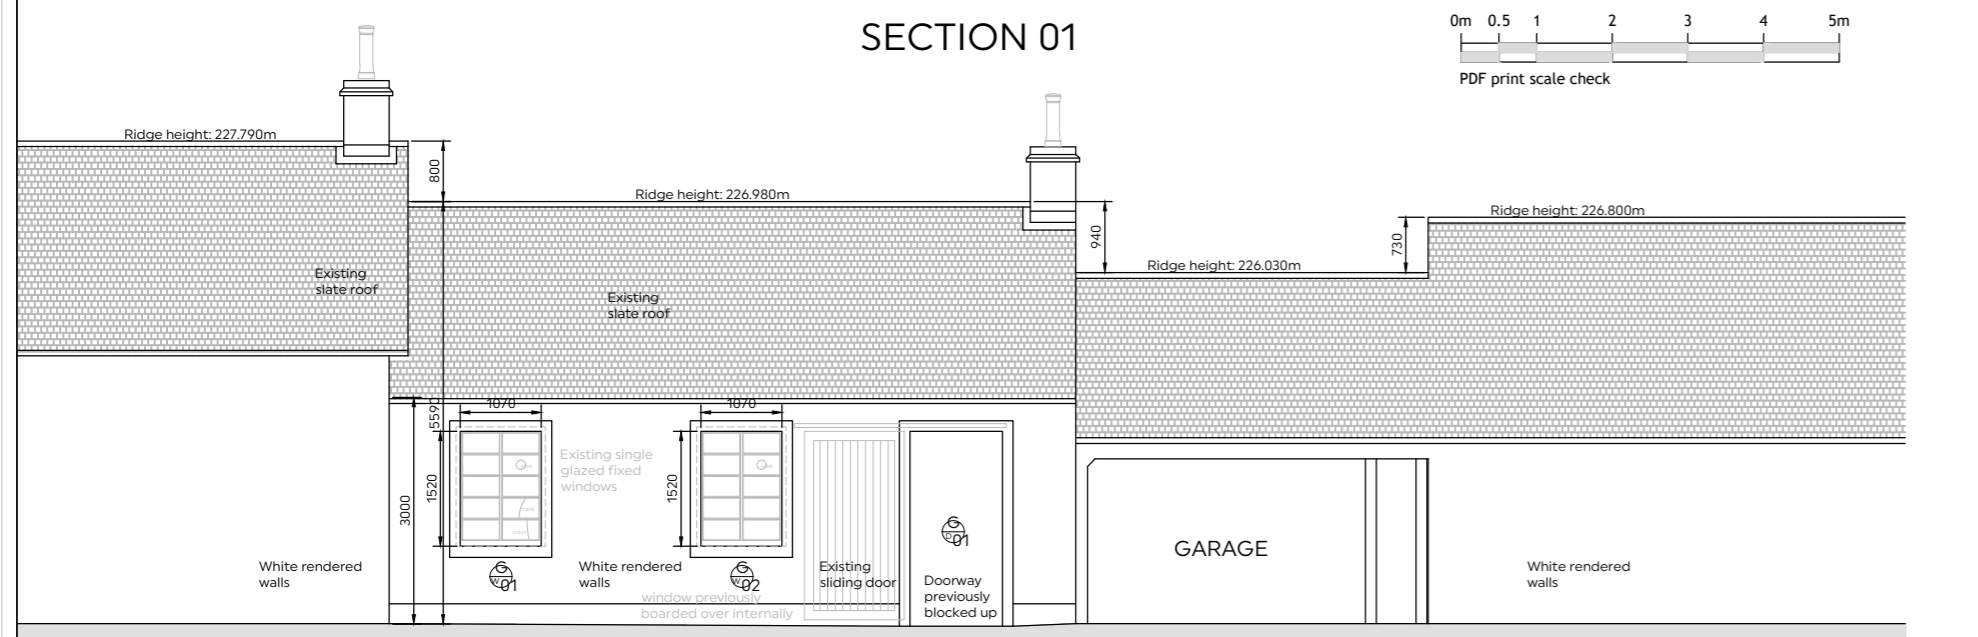

SKIRLING GREEN NORTH WEST ELEVATION

REVISION		
PURPOSE OF ISSUE LISTED BUILDING CONSENT & PLANNING APPROVAL		
CLIENT Mr T Hotham		
PROJECT Old Joiners Shop, Skirling Retrofit & Extension		
DRAWING TITLE Existing Elevations & Sections		
PROJECT NUMBER 907-A	SCALE (@ A2) 1:100	
DRAWING NUMBER 907-A(02)002		
DRAWN BY djm	DATE Apr.'24	CHECKED BY

Notes:  
**Always print drawings in colour**  
 Do not scale from drawing. All dimensions are approximate and will vary on site.  
 This drawing is solely for the purpose shown on the PURPOSE OF ISSUE note. Additional information will be required for construction purposes. No liability will be accepted for any omission from this drawing should the drawing be used for construction purposes. When issued for construction, this will be shown as the PURPOSE OF ISSUE.



White Hill Design Studio LLP  
 Annan Water, Moffat  
 DG10 9LS  
 T: 01683 221 898  
 info@whitehilldesignstudio.com  
 www.whitehilldesignstudio.com