




SKIRLING GREEN NORTH WEST ELEVATION

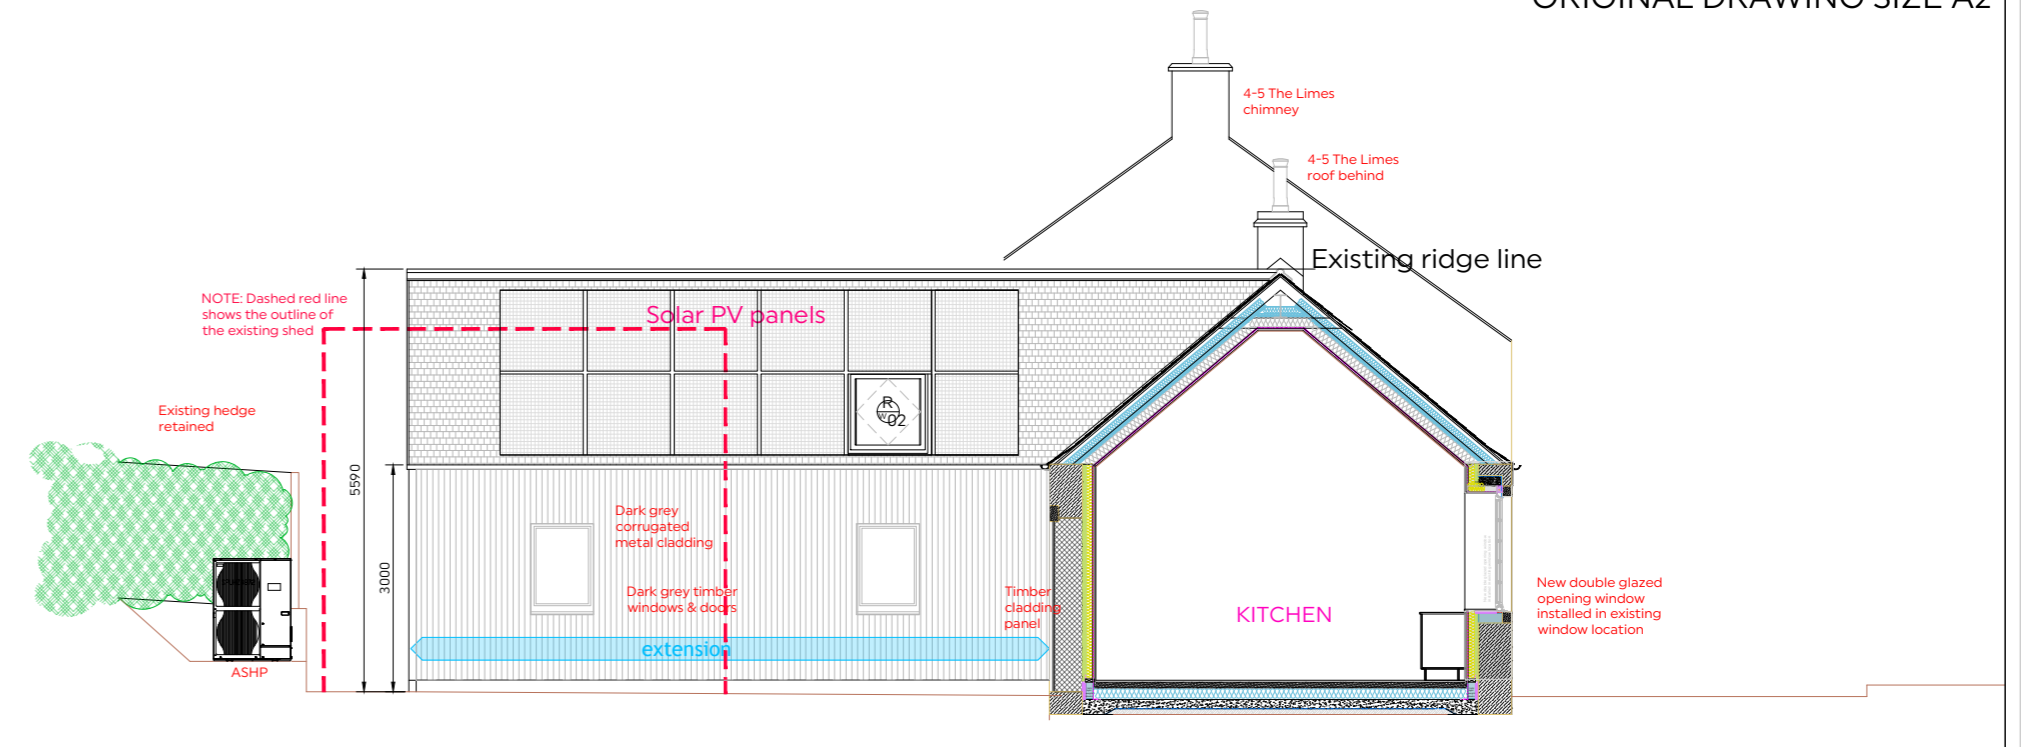


NORTH EAST ELEVATION & SECTION through EXISTING HOUSE

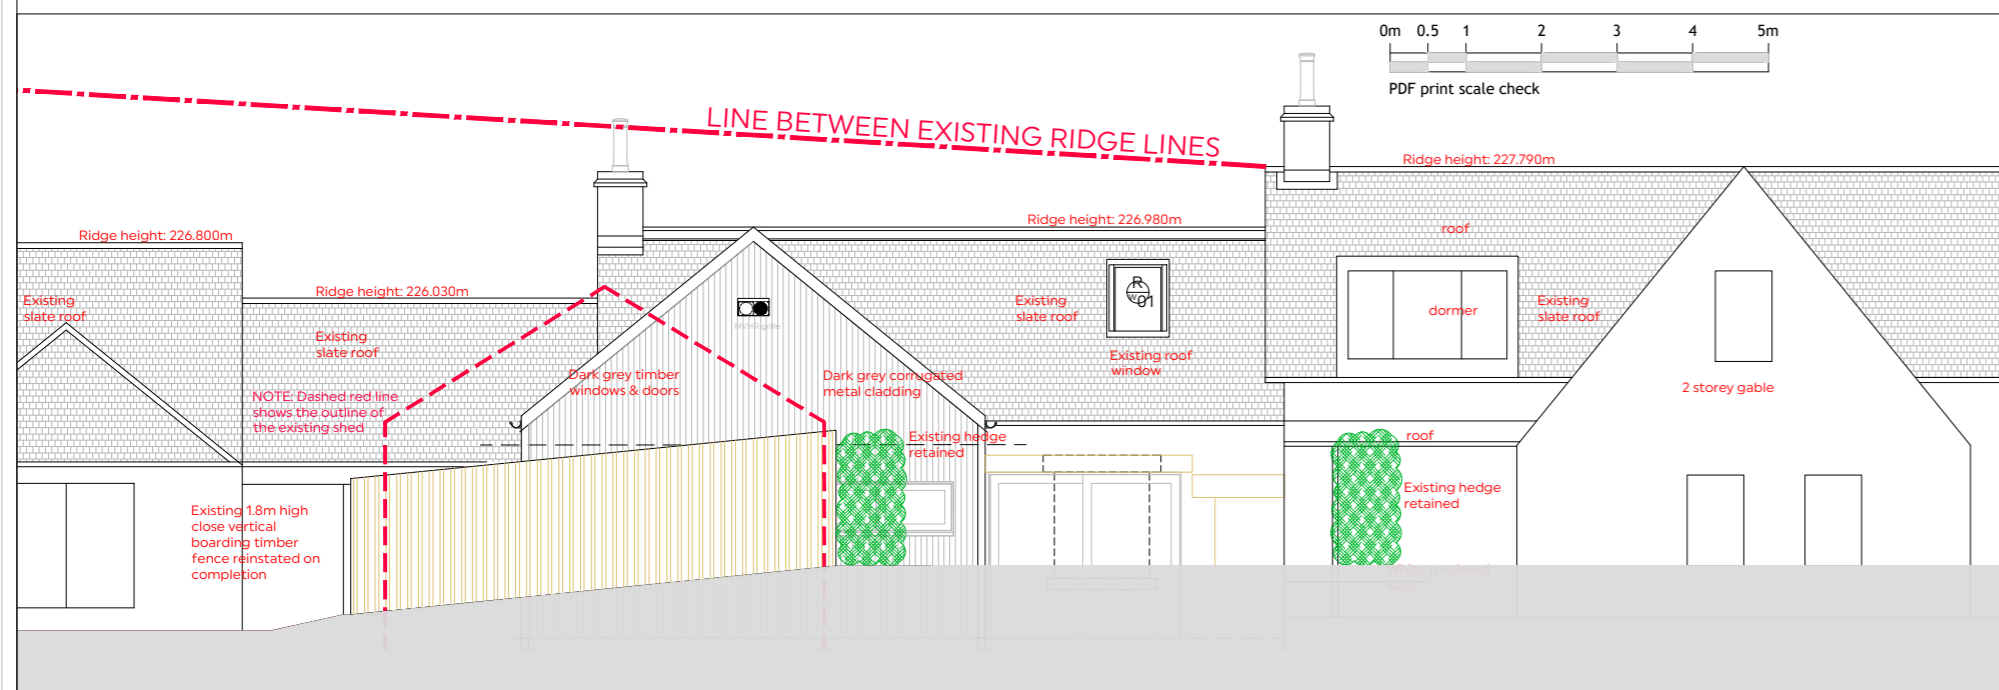


BACK GARDEN SOUTH EAST ELEVATION with BOUNDARY FENCING

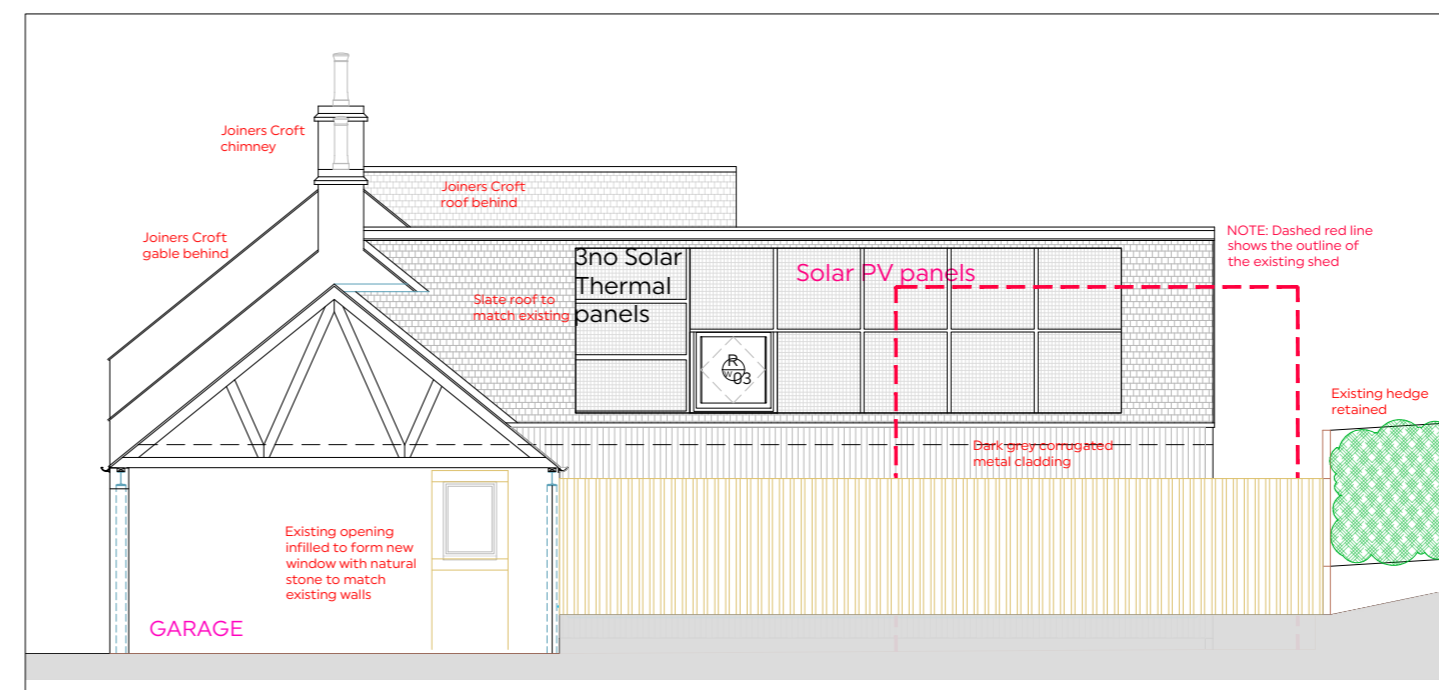

SOUTH WEST ELEVATION with BOUNDARY FENCING

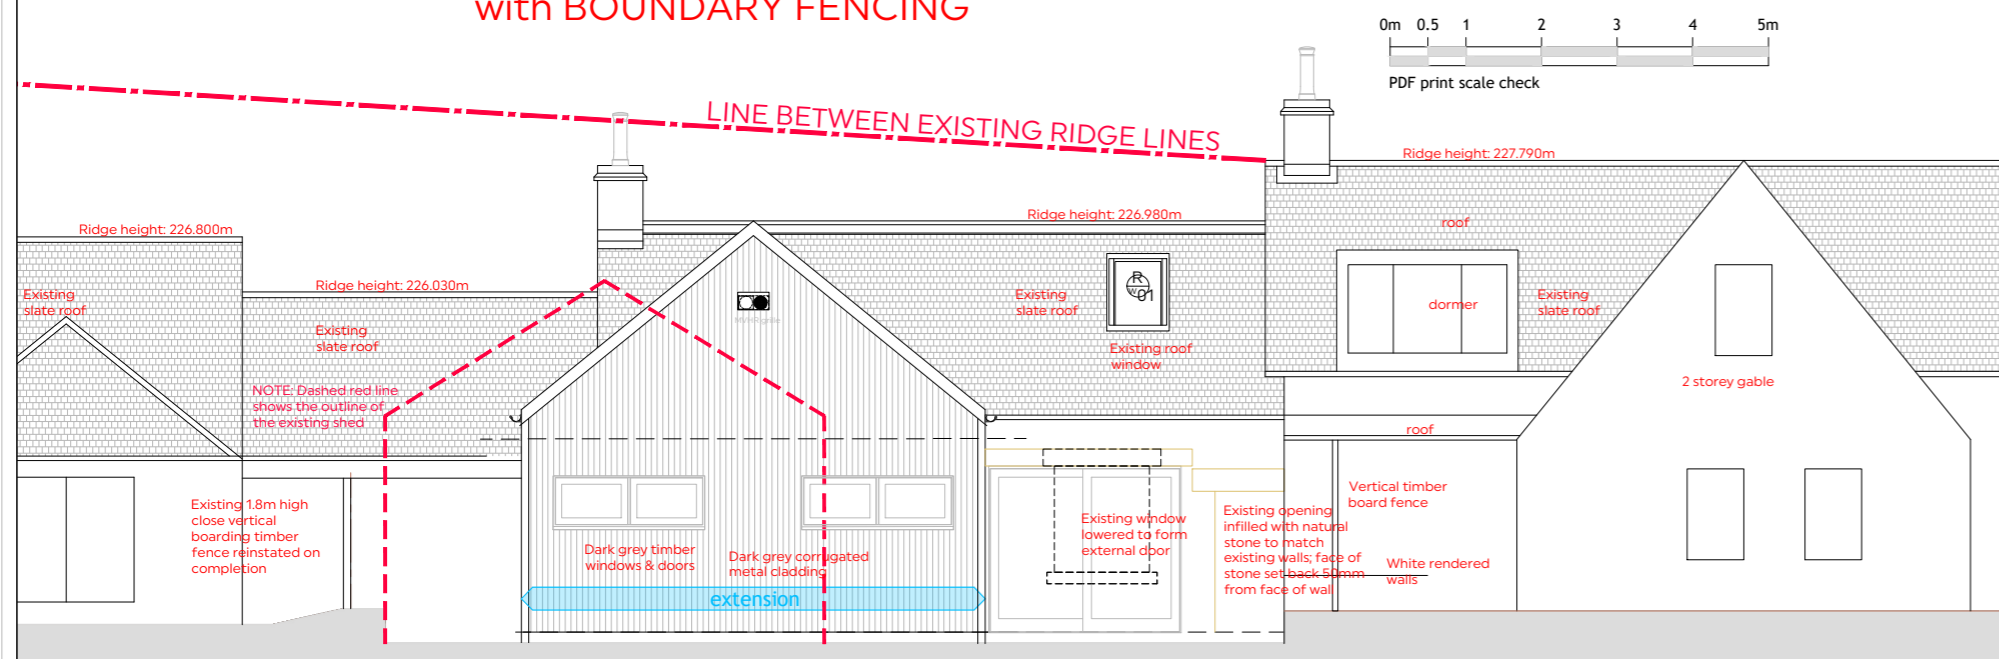

BACK GARDEN SOUTH EAST ELEVATION

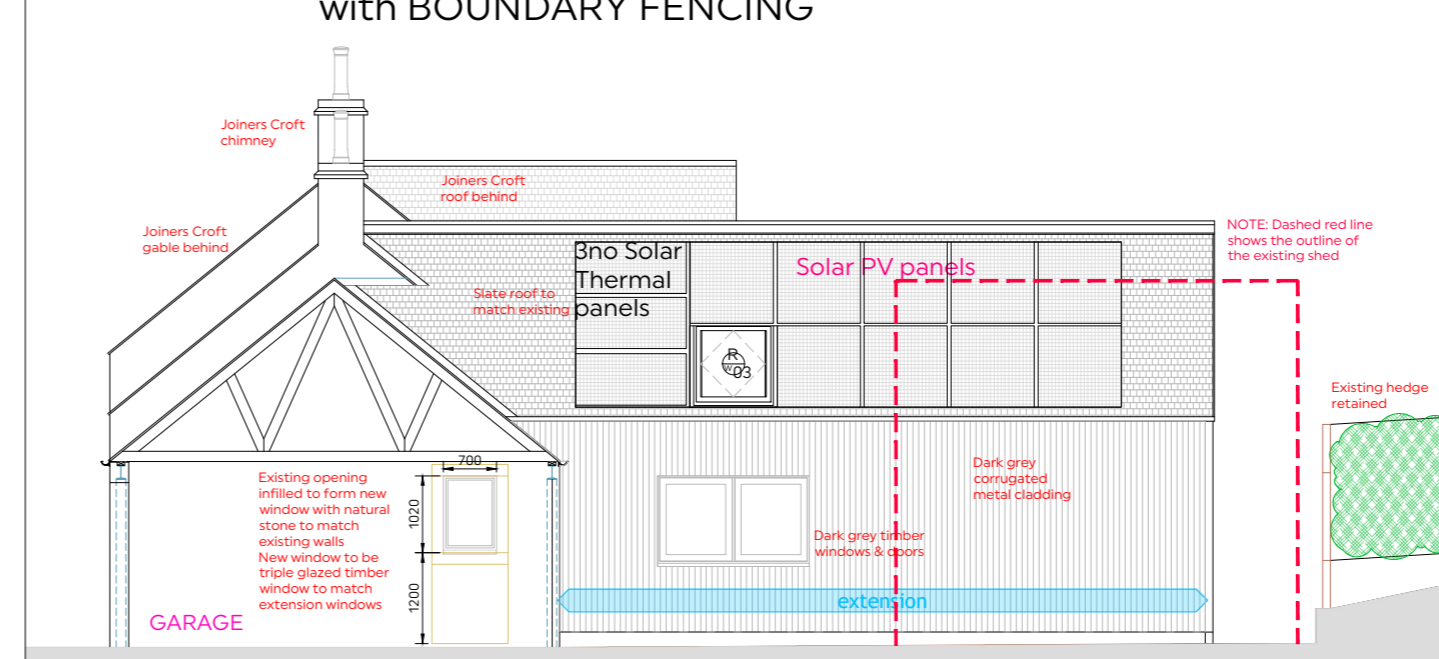

SOUTH WEST ELEVATION

REVISION A: Planning application scheme - 27 Apr.'24
PURPOSE OF ISSUE
LISTED BUILDING CONSENT & PLANNING APPROVAL

CLIENT
Mr T Hotham

PROJECT
Old Joiners Shop, Skirling
Retrofit & Extension

DRAWING TITLE
Proposed Elevations

PROJECT NUMBER
907-A

SCALE (@ A2)
1:100

DRAWING NUMBER
907-A(05)001 A

DRAWN BY
djm

DATE
Apr.'24

CHECKED BY