


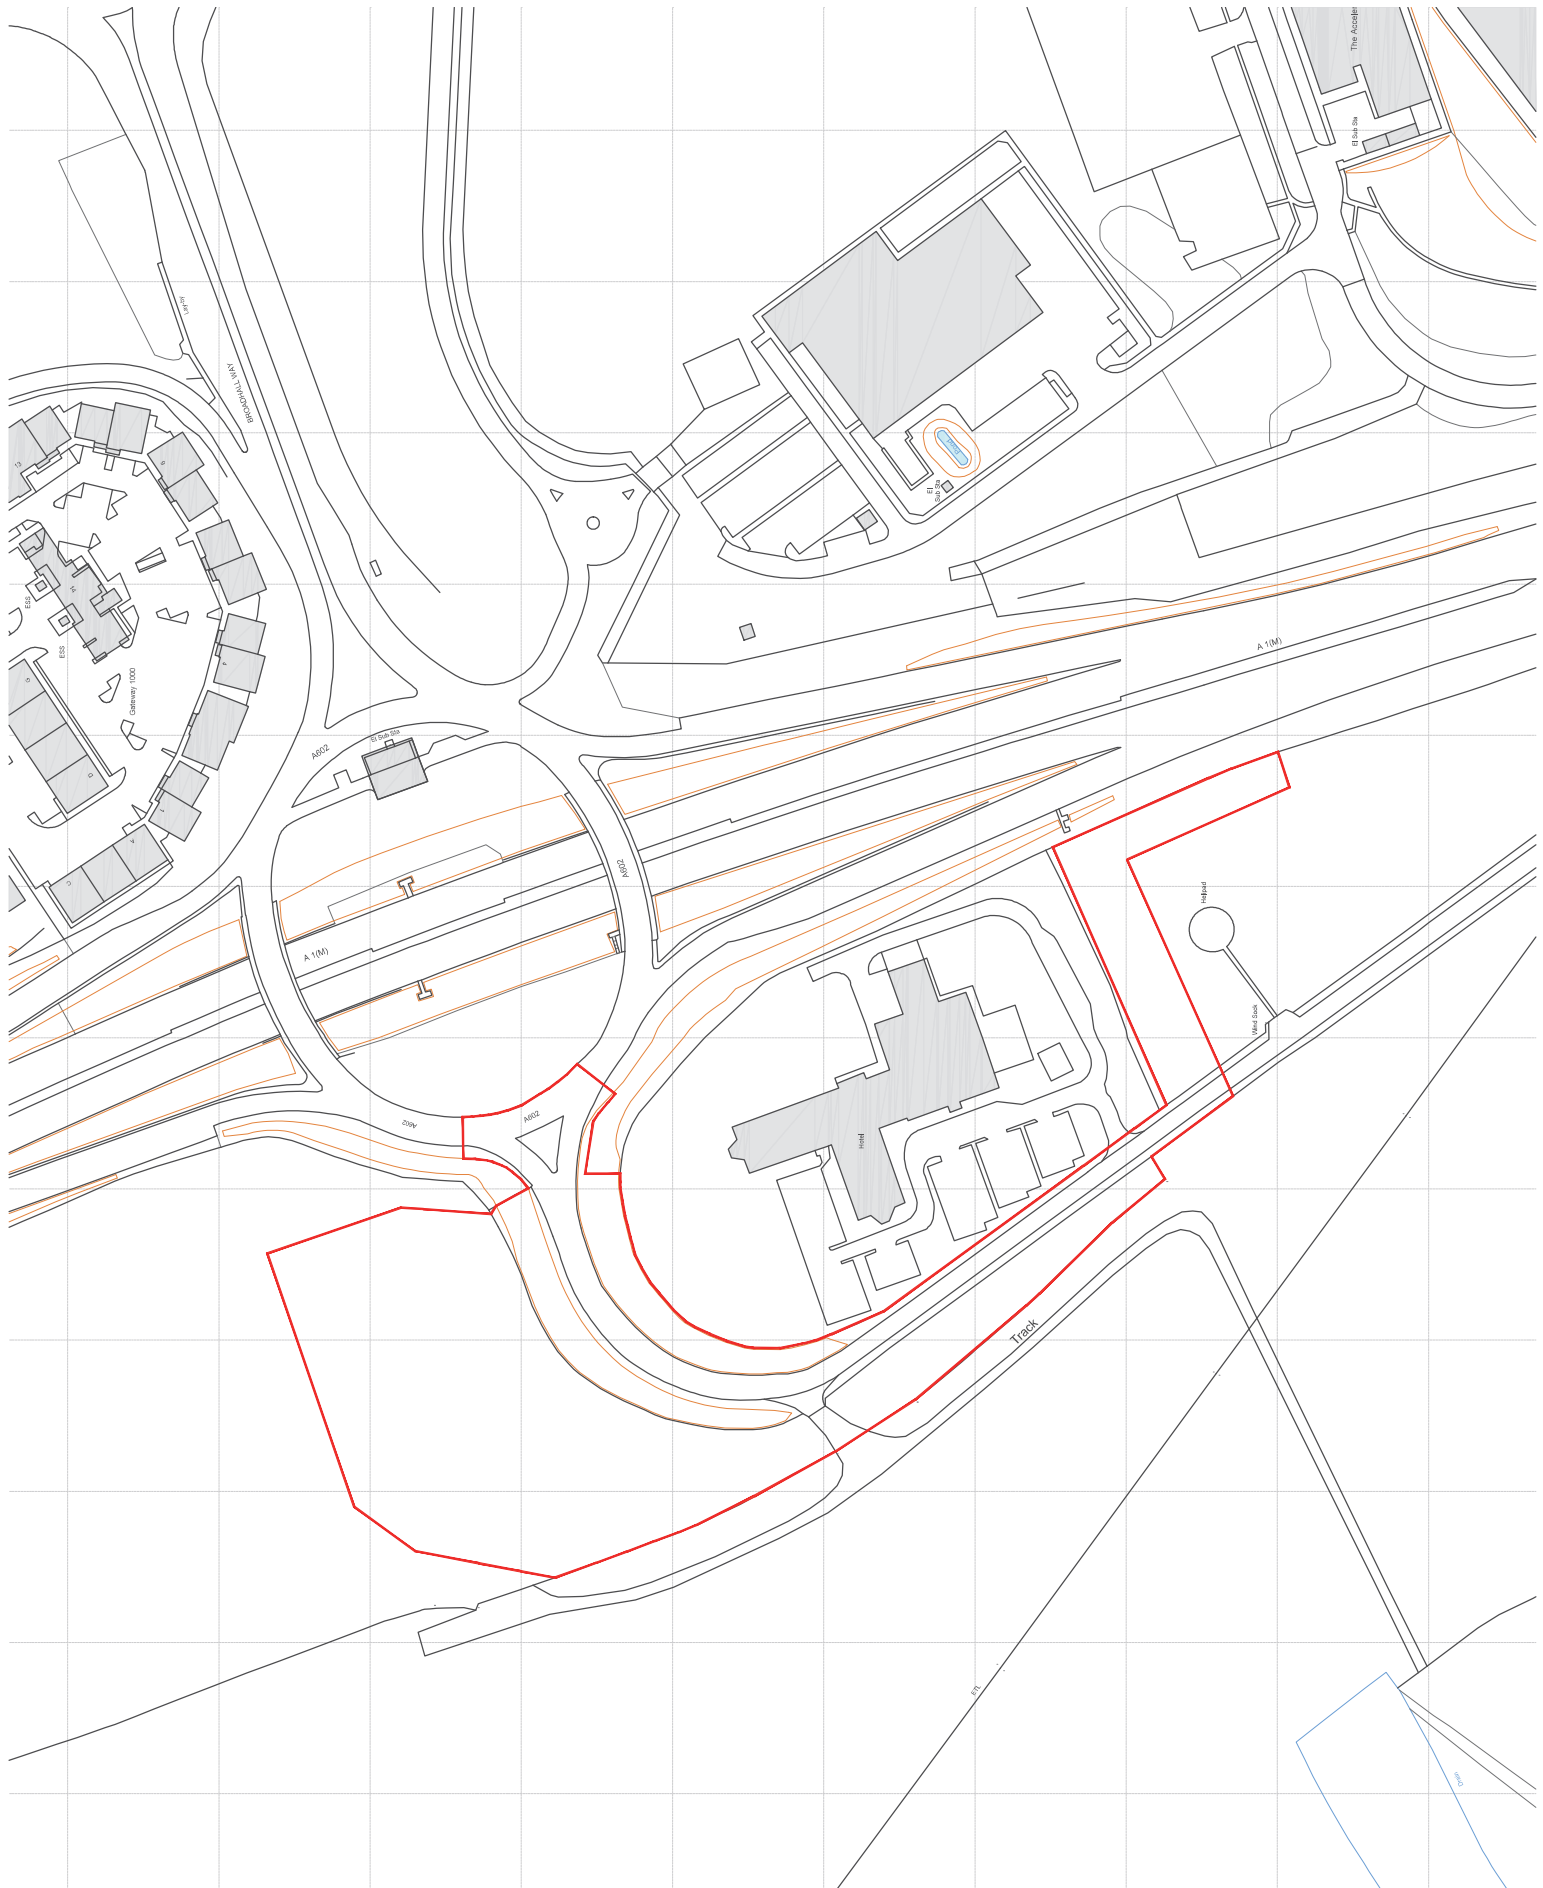

0 5m 10m 20m 30m 40m 50m
 Scale Bar 1:1250 @ A3

Indicates Planning Application
 Red Line Boundary



P1 Updated for Planning Issue. 17.06.20 SMD SPM
 Revision Date By CRK
 All dimensions to be worked on site, and the Architect informed of any
 discrepancies. All drawings and specifications shall be read in conjunction with the
 approved planning application and the approved site plan. The approved site plan
 shall be used as the basis for all construction and shall be approved by the
 Designer.

GRIDSERVE
 Stevenage Electric Forecourt
 Knebworth Estate, Stevenage, SG1 2AX
 Sheet Name: Site Location Plan

Purpose of Issue: Planning Status: -
 Date: 23.03.21 Checked by: SPM
 Drawn by: SMD Scale @ A2: 1:1250
 Project No: 8306 Revision: P1
 Drawing No: BOW-AC-ZZ-DR-A-0100

