




Schedule of Revisions			
Rev.	Description	Date	Initial
A	Planner comment	03/03/2025	

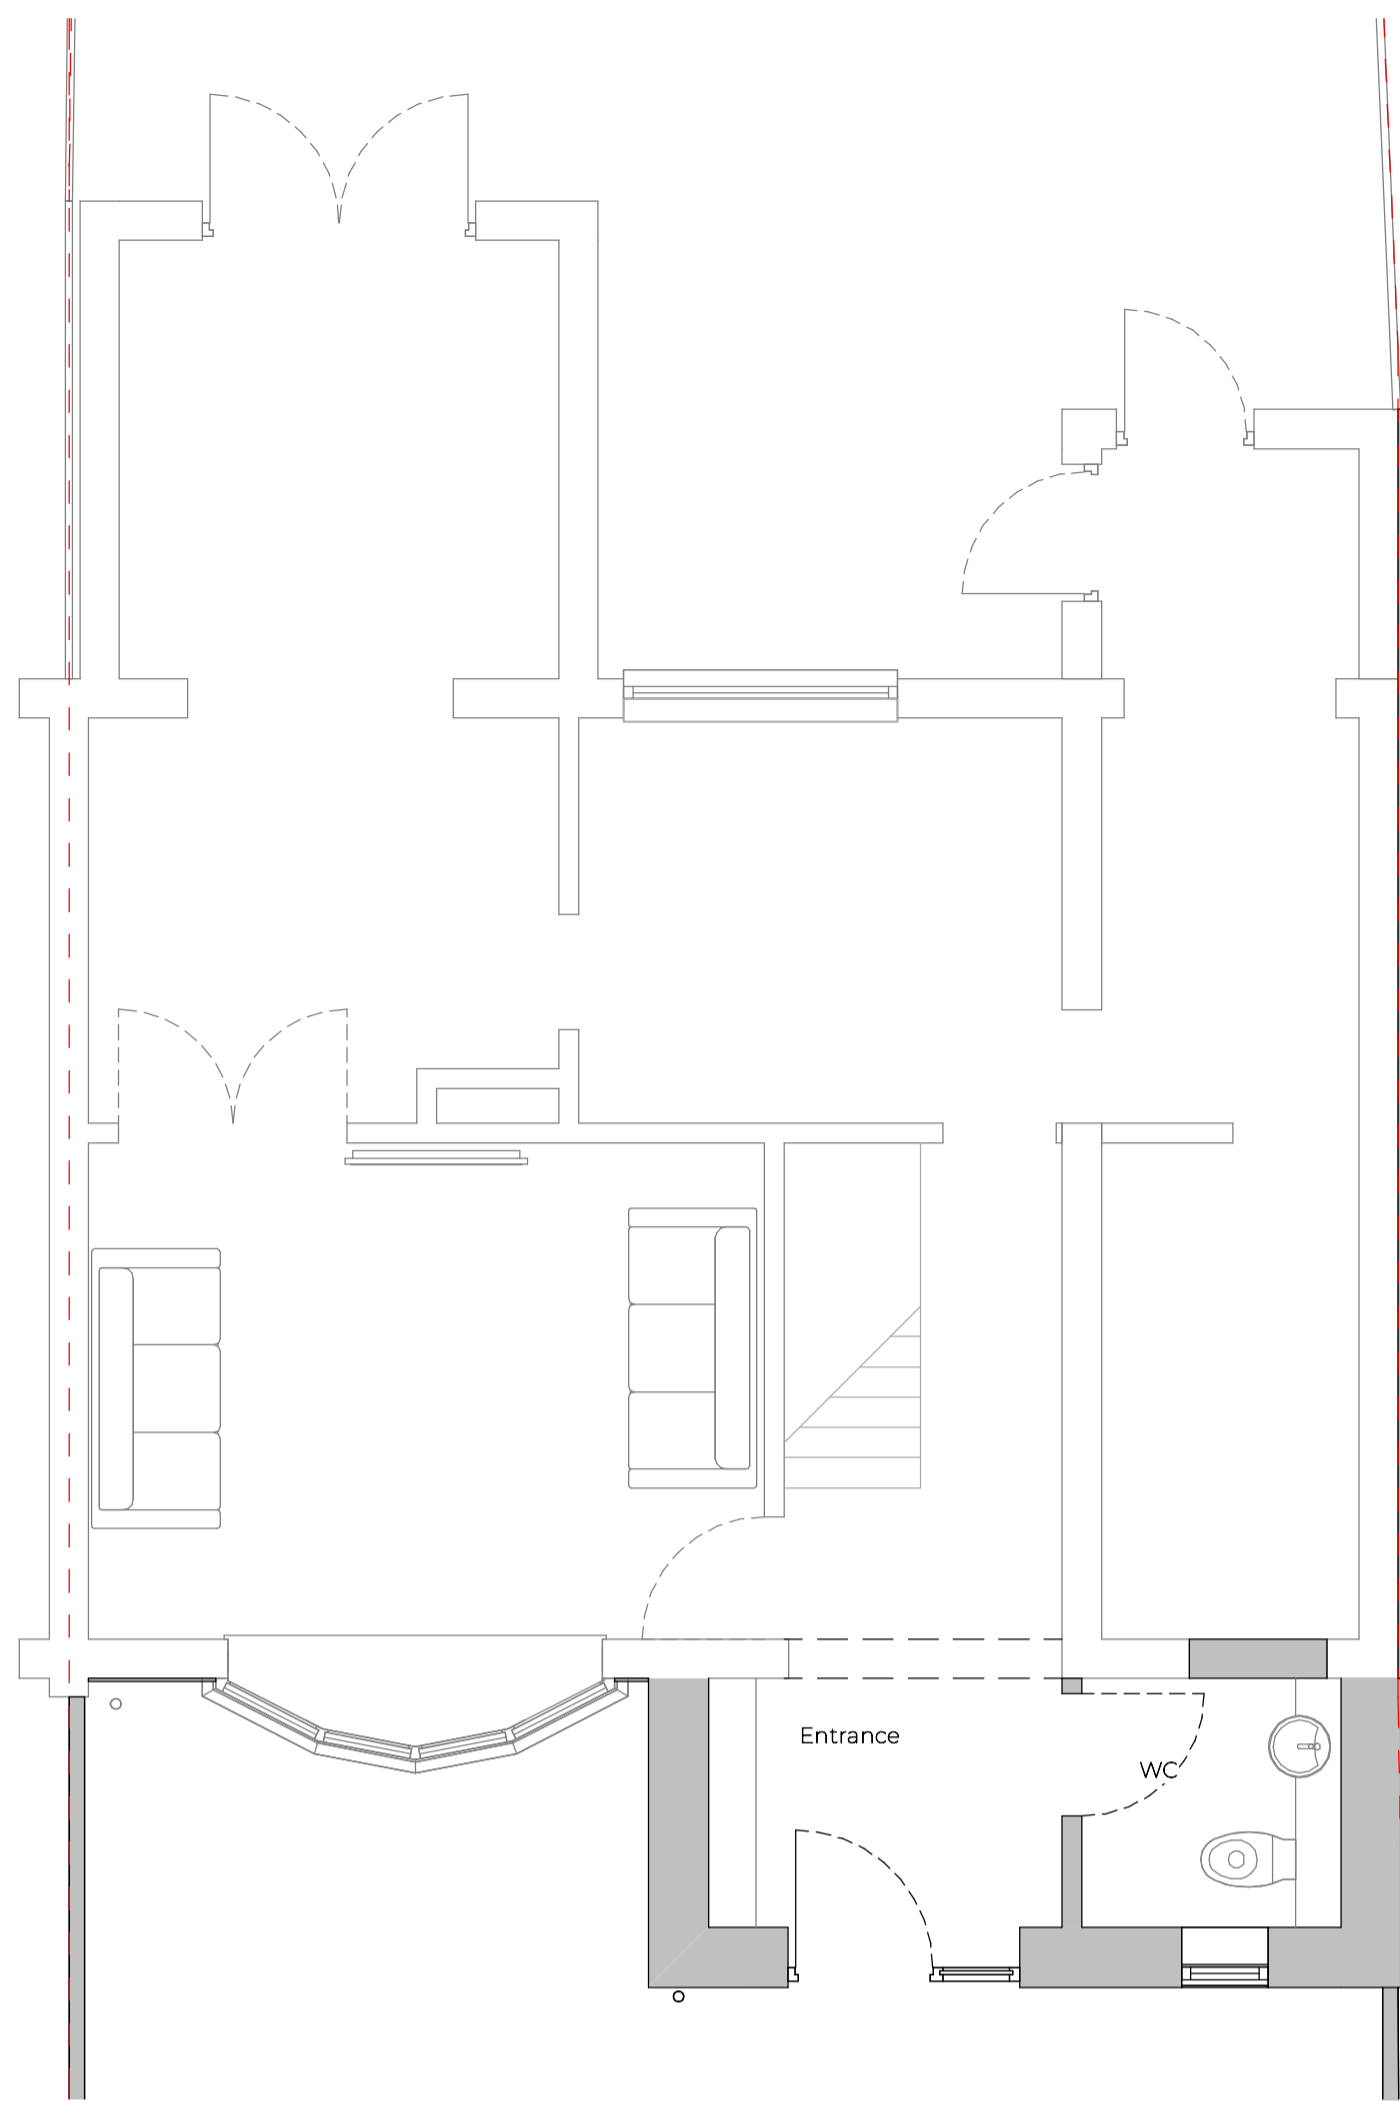


Proposed Ground Floor  
1 : 50

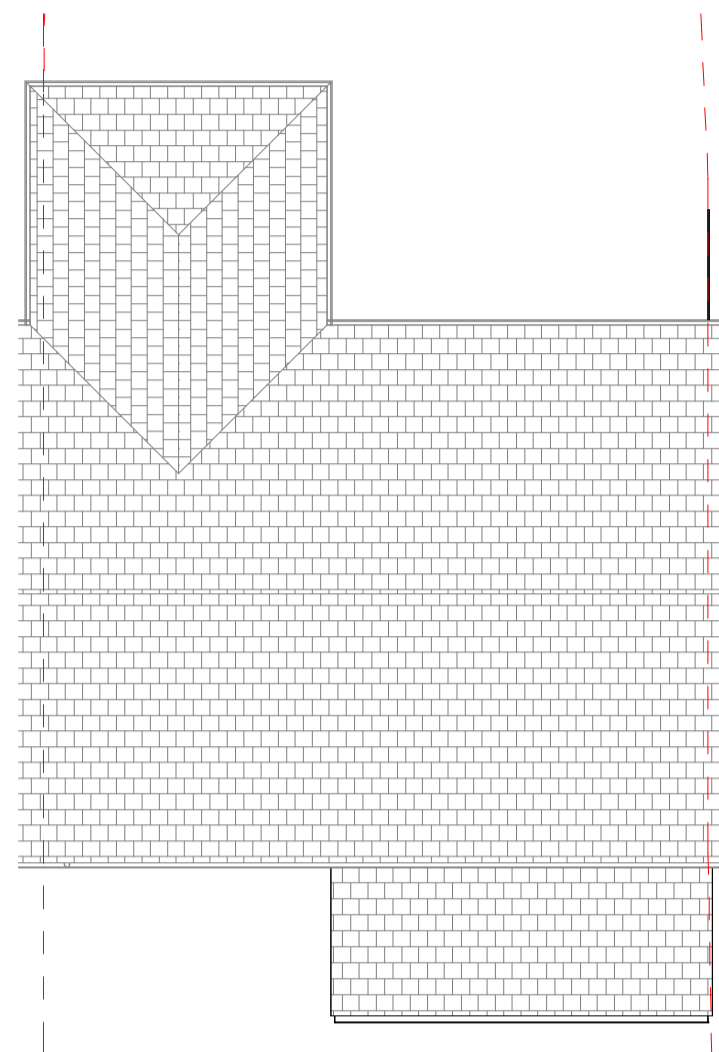

Proposed Roof Plan  
1 : 100

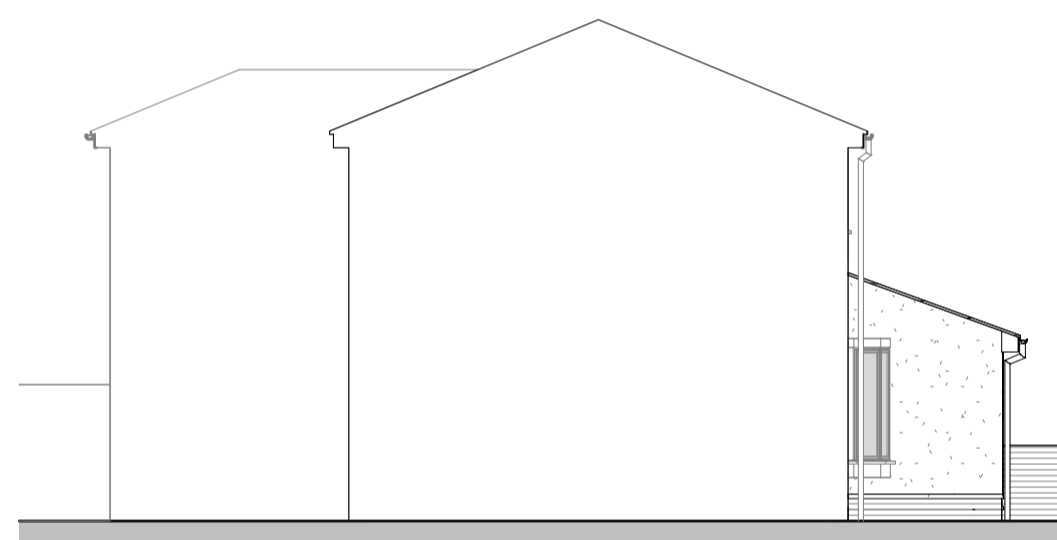


Proposed Side Elevation - Left  
1 : 100

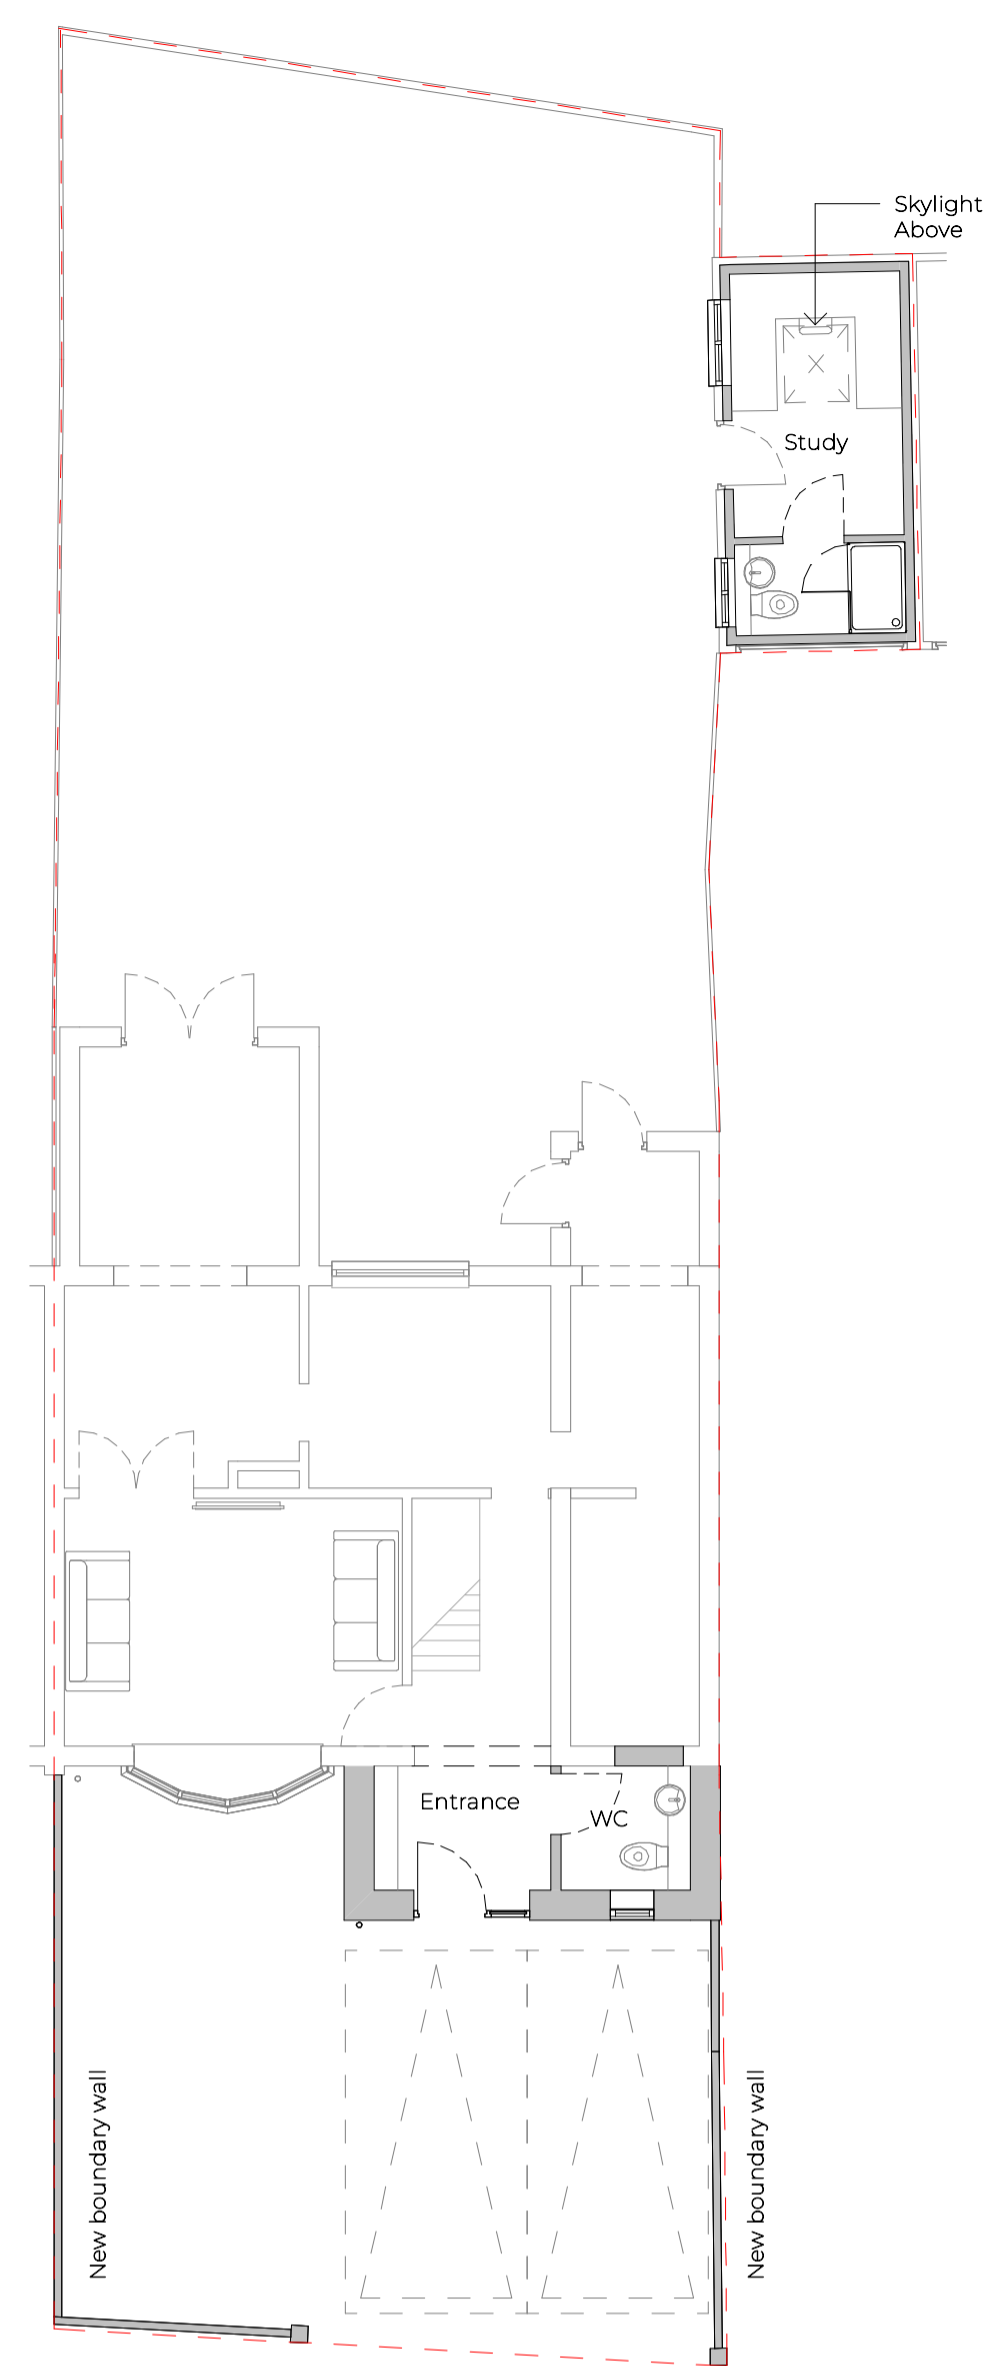


Proposed Plot Plan  
1 : 100




Proposed Front Elevation  
1 : 50

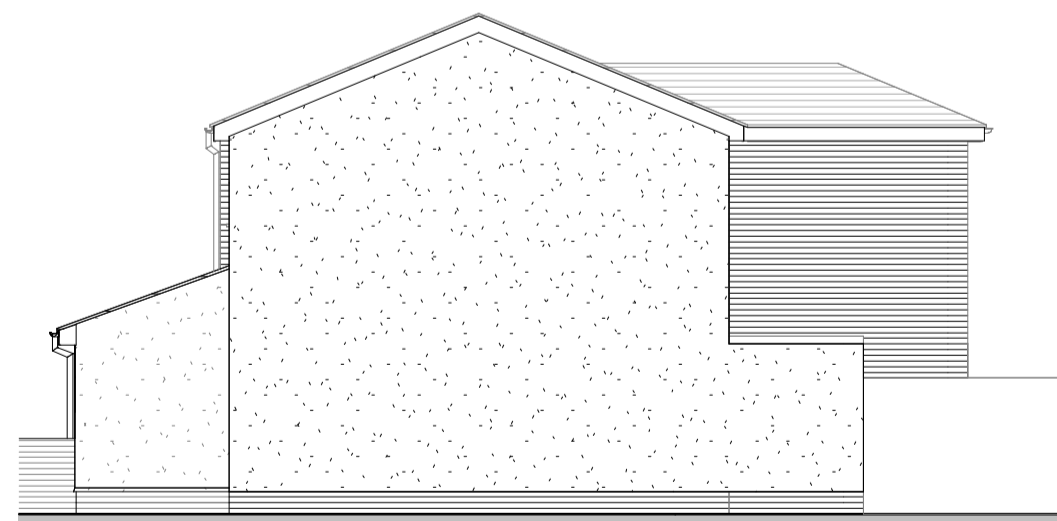


Proposed Side Elevation - Right  
1 : 100

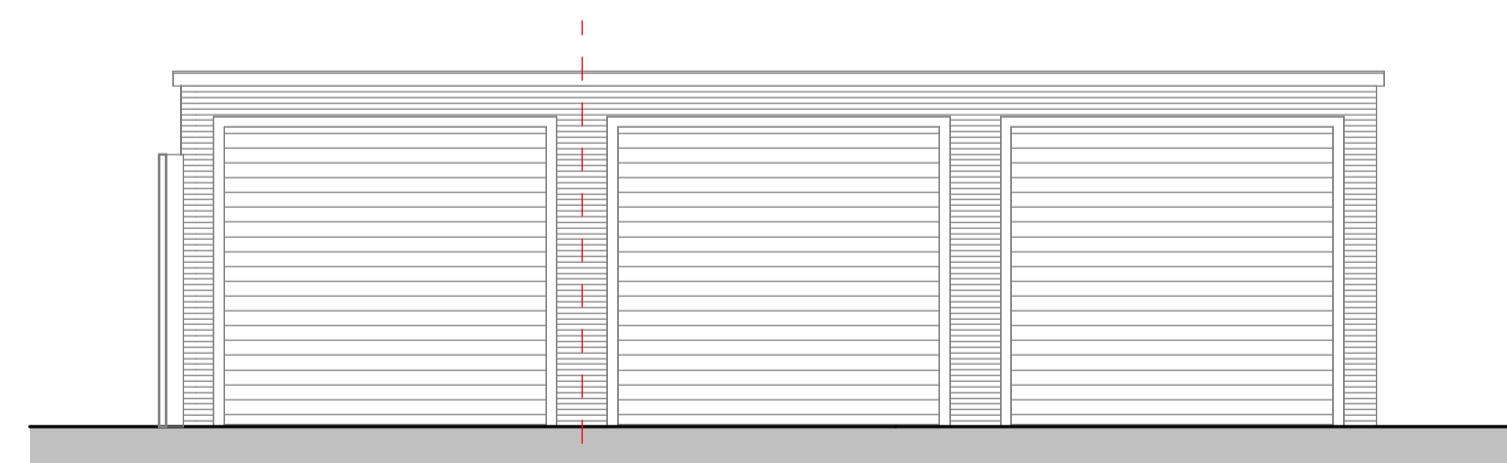

Proposed Garage Elevation  
1 : 50

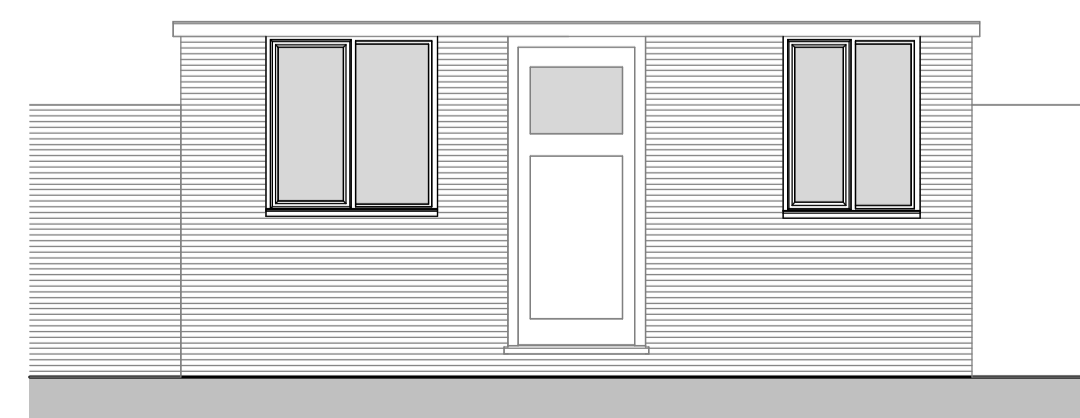

Proposed Garage Side Elevation  
1 : 50

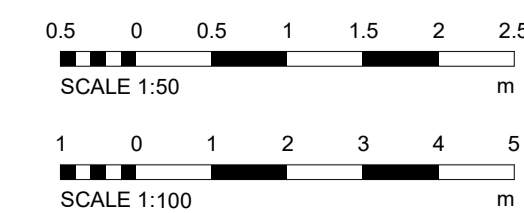

**MURTAGH STUDIO**  
Architectural Designer

Client:  
Urmashish & Santa

Project:  
24 Wood Drive, Broadwater,  
Stevenage, SG2 8NY

Drawing:  
Proposed Plans and Elevations

Scale @ A1:		Date:	
As indicated		Dec 2023	
Drawn By:	Checked By:		Revision:
JM	MS		A
Drawing No:	2326-03		

THIS DRAWING IS A COPYRIGHT  
All dimensions to be checked on site or in the workshop before work  
commences.  
Only figured dimensions to be worked to. Any discrepancies to be reported to  
the Architectural Designer.