


Location of 8MP IP motorized Zoom eyeball camera - concept range

Location of 8MP IP motorized Zoom eyeball camera - concept range

Location of 8MP IP motorized Zoom eyeball camera - concept range

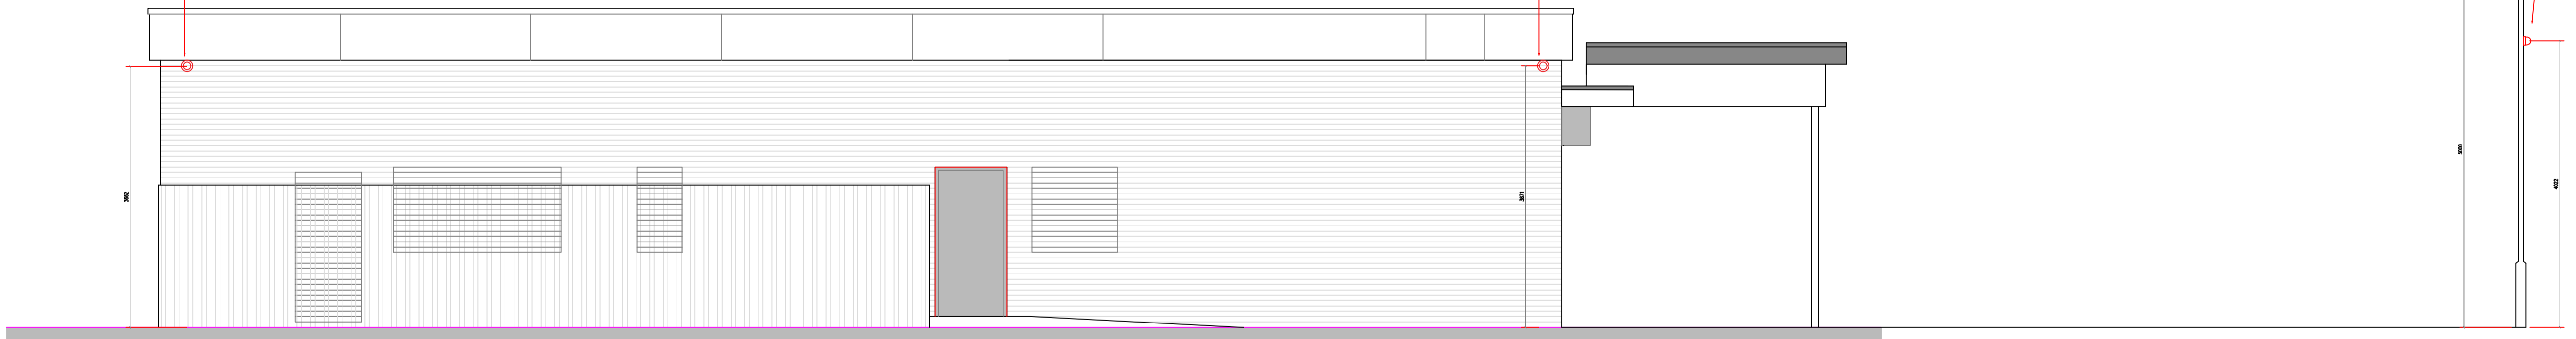

PROPOSED NORTH ELEVATION CCTV

KEY	
253	SLATTED / PLAIN END PANELS
253	252
253	BOXED CORNER
253	BOXED CORNER OFF LICENCE
PERIMETER CLADDING / FRIEZE	
253	General wall colour, bulkhead & columns Paint - Dulux 202Y 80/21
253	Laminates - Phenolic 1413-60 Alabaster
253	GENERAL WALL / BULKHEAD
TIMBER FINISHES	
44	H134 B19 EGGER - Laminates Light Ferris Oak Melamine faced board Light Ferris Oak
44	H147 F522 EGGER - Laminates Daffodil - Melamine faced board
63	Driftwood / Green Grey Anika
OFF LICENCE	
253	Off licence colour Paint - Dulux 301Y 20/29
253	Laminates - Polyurea F000 FER.PA

CCTV Elevation

RETAILER	GEM Ormskirk
ADDRESS	242 Southport Road
	Ormskirk L39 1LZ
DATE CREATED	03.04.24
DRAWN BY	K Nolan
SCALE	1:50
REVISION	1
ISSUE LEVEL	
JAMES HALL & CO. LTD. SPAR DISTRIBUTION CENTRE BOWLAND VIEW PRESTON PR2 5QT TEL (01773) 706666 FAX (01773) 706667	