






REAR VIEWS
NTS

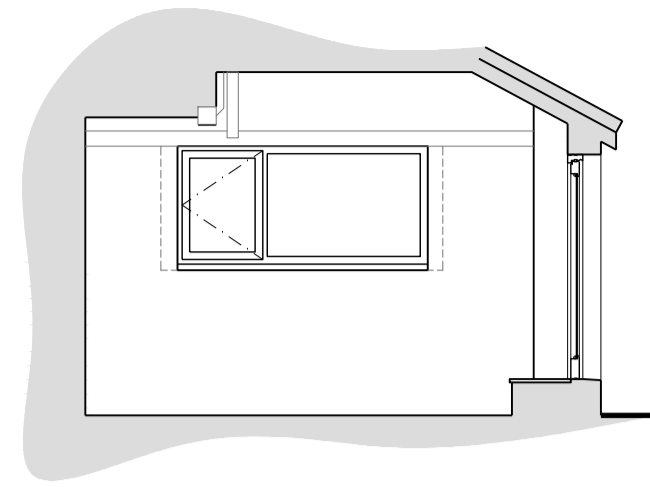


SECTION A-A
1:50
EXISTING DINING ROOM
1:50

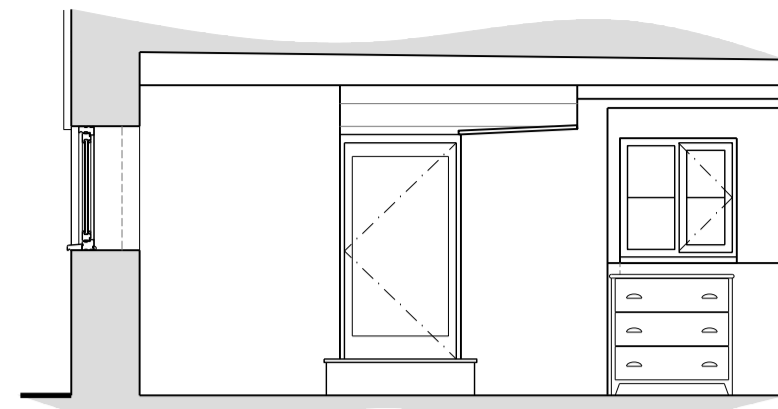


SECTION B-B
1:50

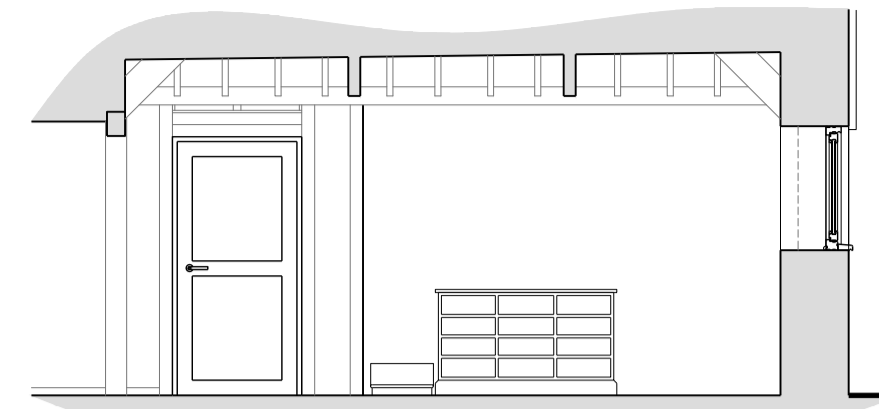


SECTION C-C
1:50

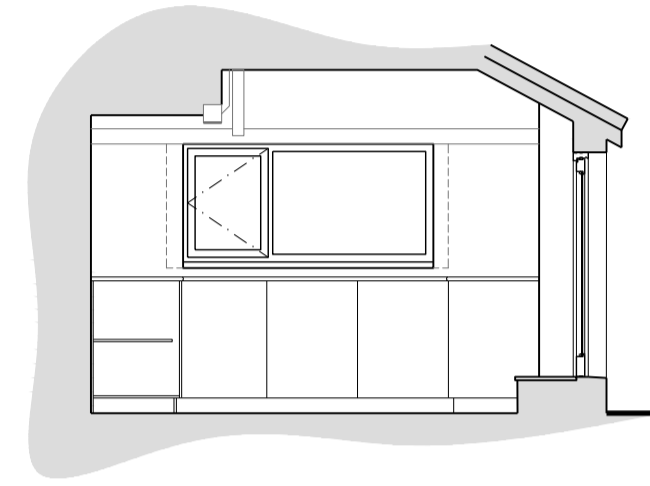


SECTION A-A
1:50
PROPOSED KITCHEN
1:50

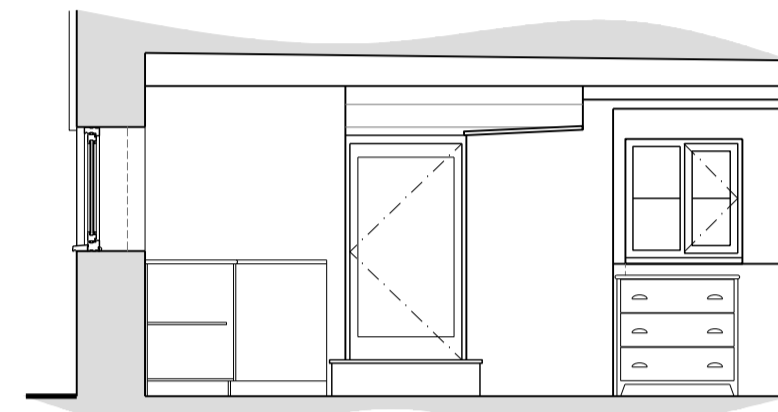


SECTION B-B
1:50

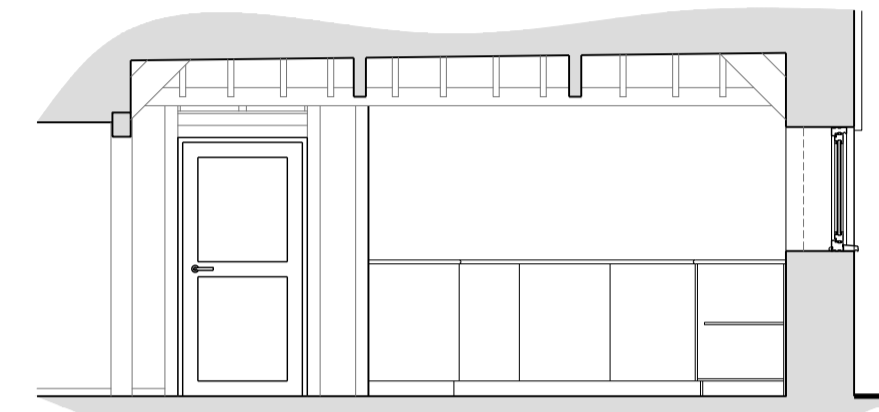


SECTION C-C
1:50

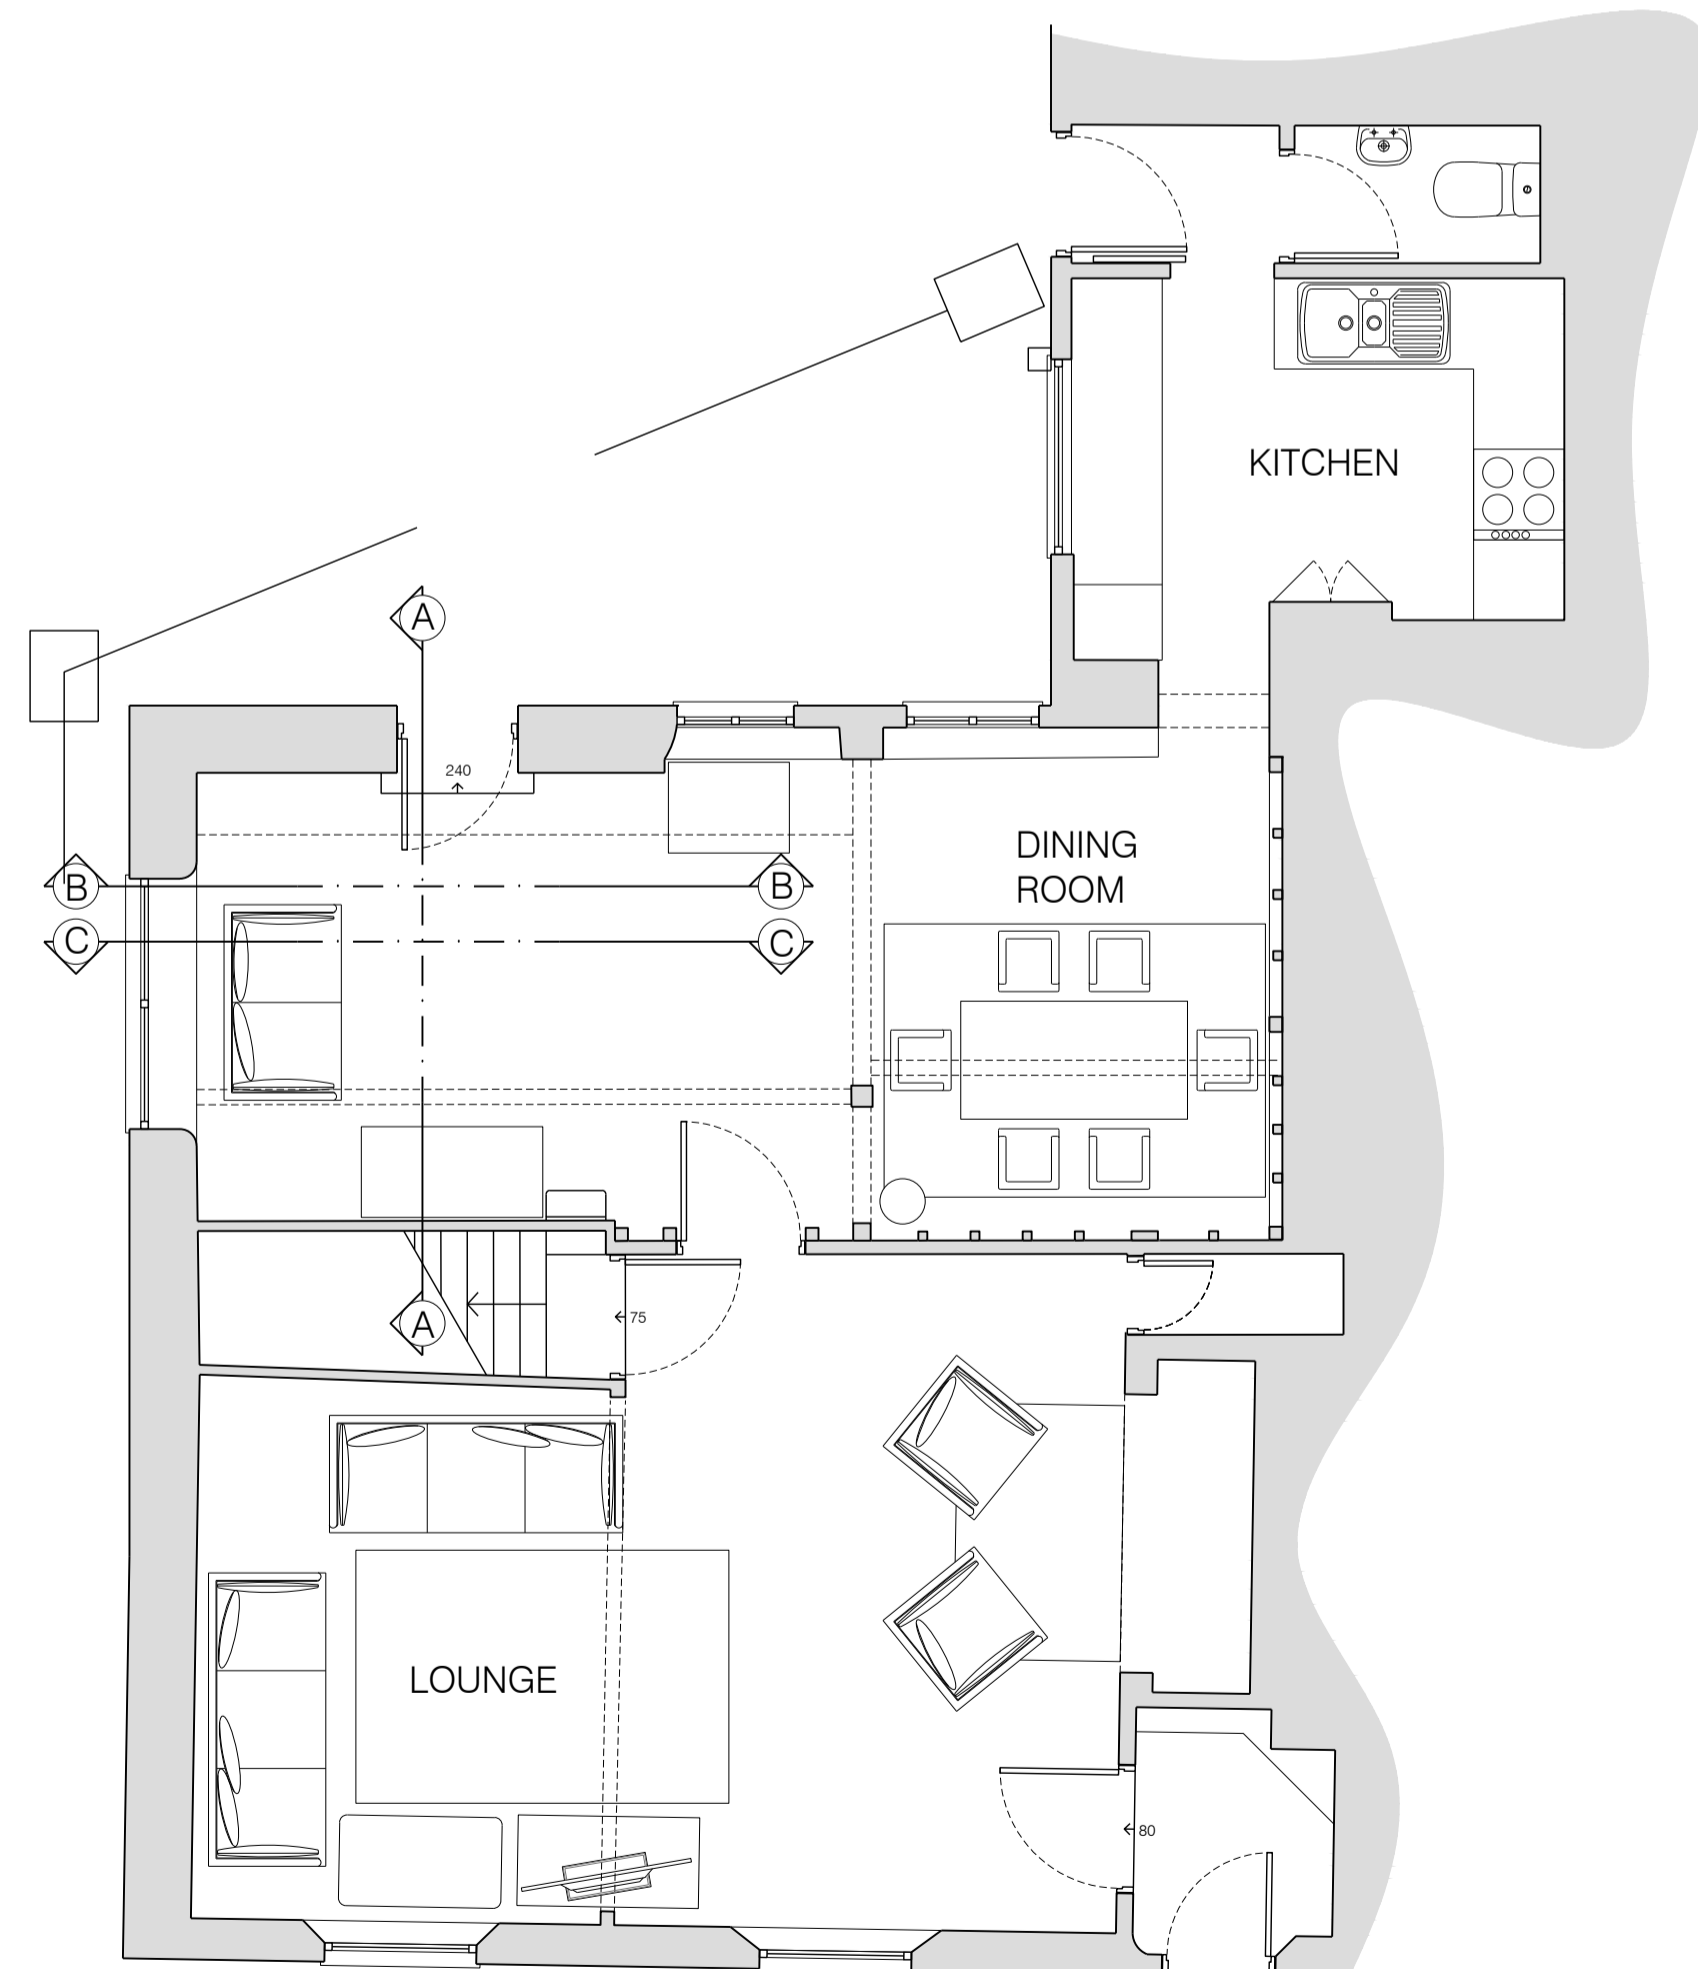

EXISTING GROUND FLOOR PLAN
1:50

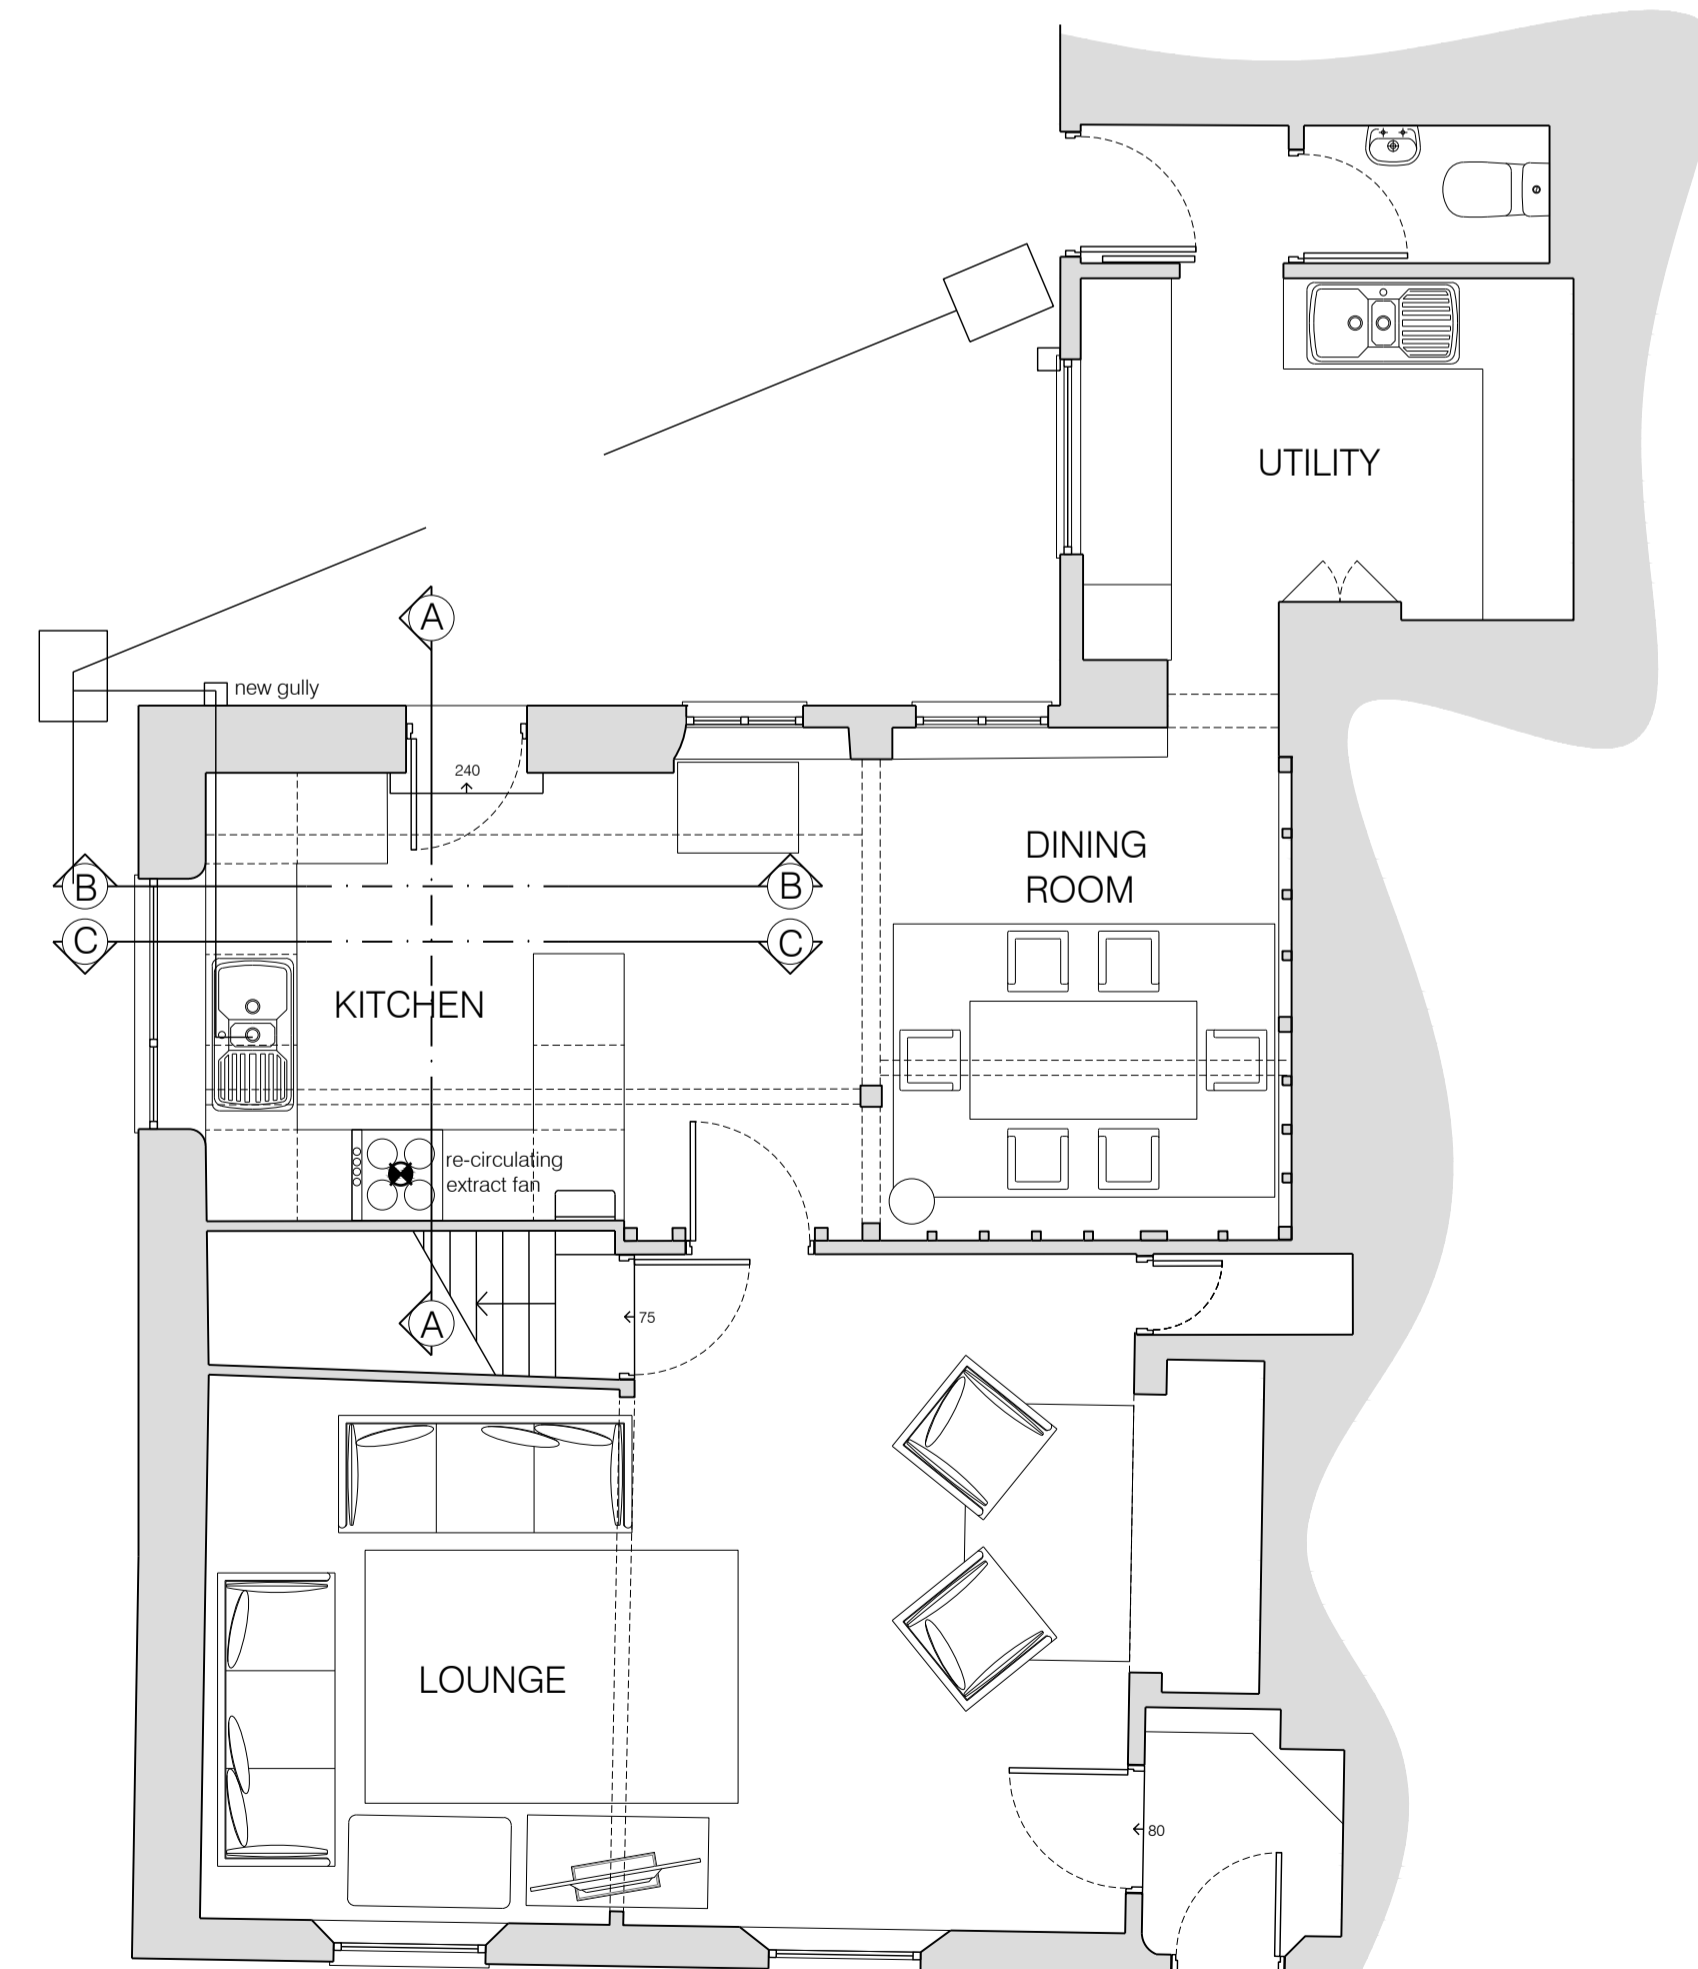


PROPOSED GROUND FLOOR PLAN
1:50

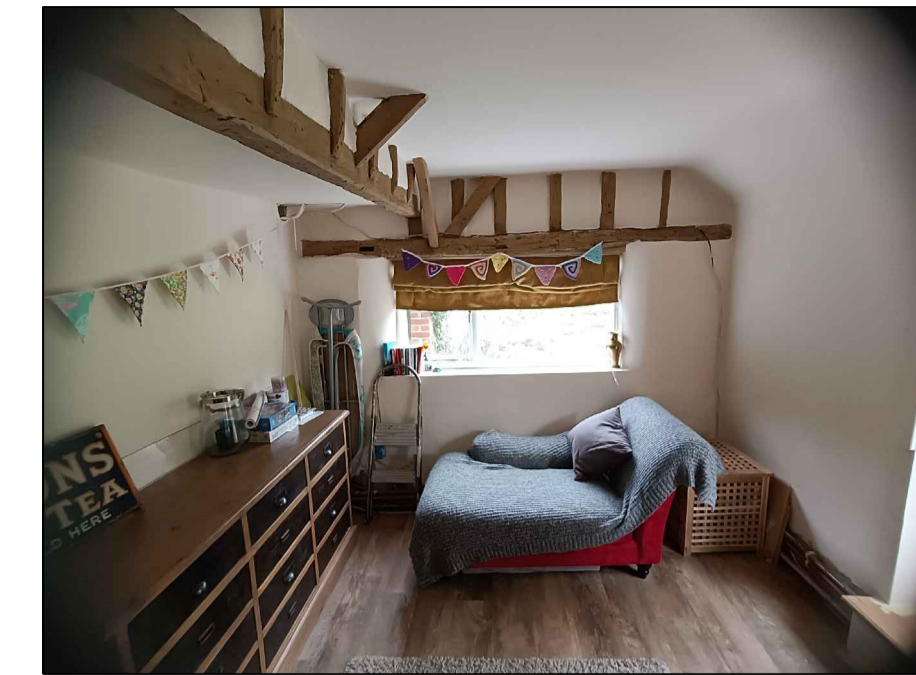

DINING ROOM WINDOW
NTS



DINING ROOM
NTS

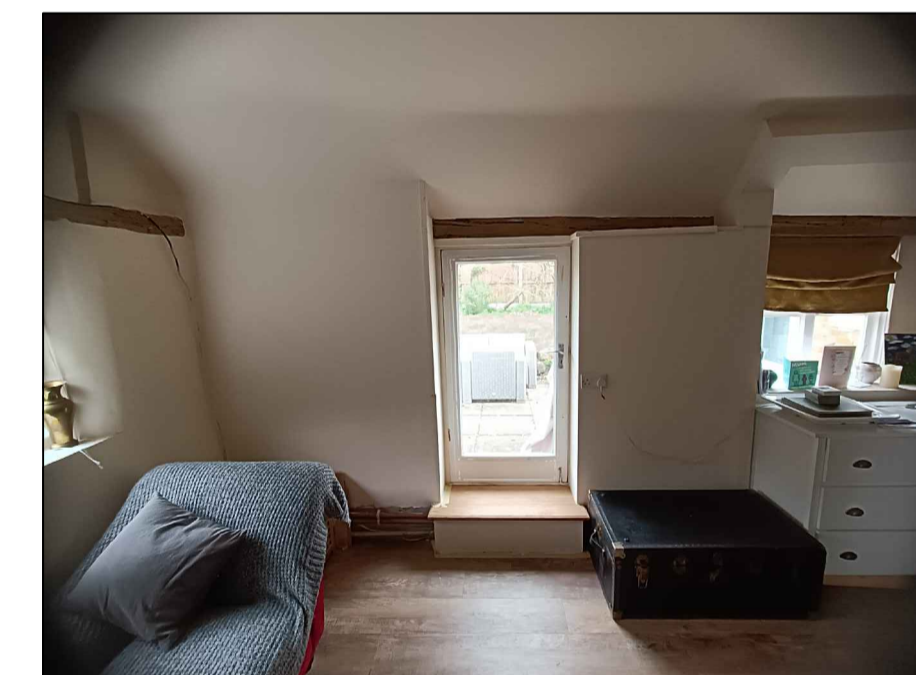

DINING ROOM EXTERNAL DOOR
NTS




EXISTING KITCHEN
NTS

PLANNING NOTE:
THESE DRAWINGS HAVE BEEN PREPARED BY EP Architects Ltd. FOR THE PURPOSE OF ACHIEVING PLANNING APPROVAL ONLY. THIS DOCUMENT IS NOT TO BE USED AS CONSTRUCTION INFORMATION. EP Architects Ltd. ACCEPT NO RESPONSIBILITY FOR ANY INACCURACIES CONTAINED HERE IN OR ARISING FROM THE USE OF THESE DRAWINGS BY THIRD PARTIES.



SITE BLOCK PLAN
1:500

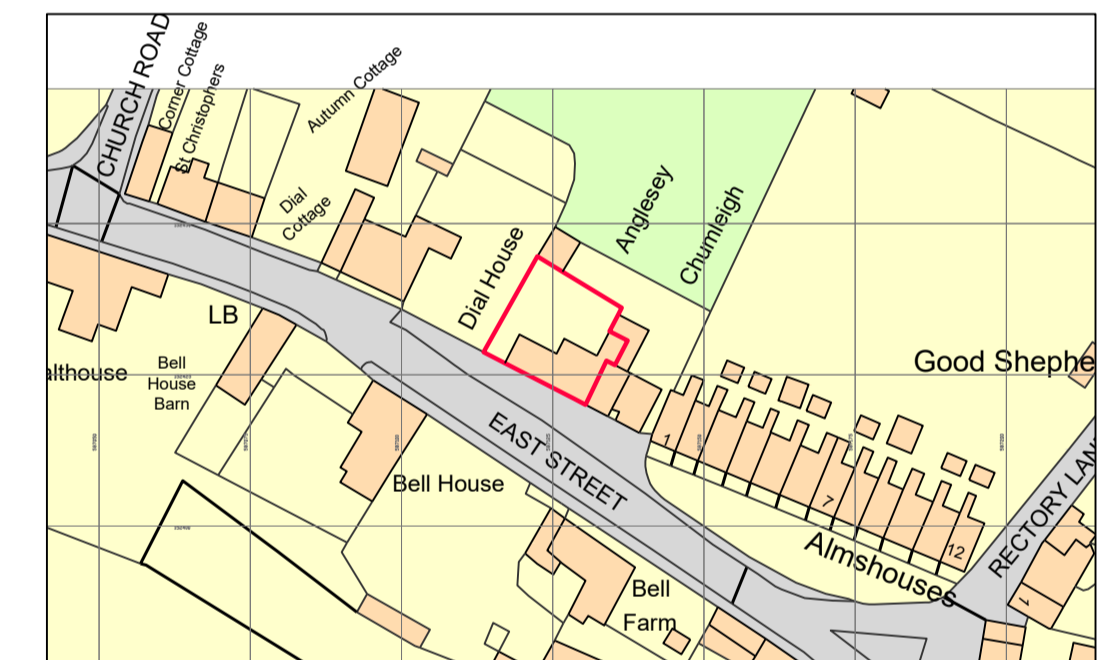

SITE LOCATION PLAN
1:1250

REV	DESCRIPTION	DATE
A	1:500 SCALE BAR	17.04.2024

PLANNING

The Oast, Church Farm,
Ulcombe Hill, Ulcombe
Maldstone,
Kent
ME17 1DN
tel: 01622 829314
info@eparchitects.co.uk
www.eparchitects.co.uk

CLIENT Ms S Conrad

PROJECT Anglesey Cottage, Harrietsham
Relocation of Kitchen

DRAWING Existing & Proposed
Plans

DATE	April 2024	DRAWN	EPA
SCALE	1:50/100 @ A1	CHECKED	

DRAWING NO.	REV
2049.P.01	A