





SCALE 1:50 @ A1

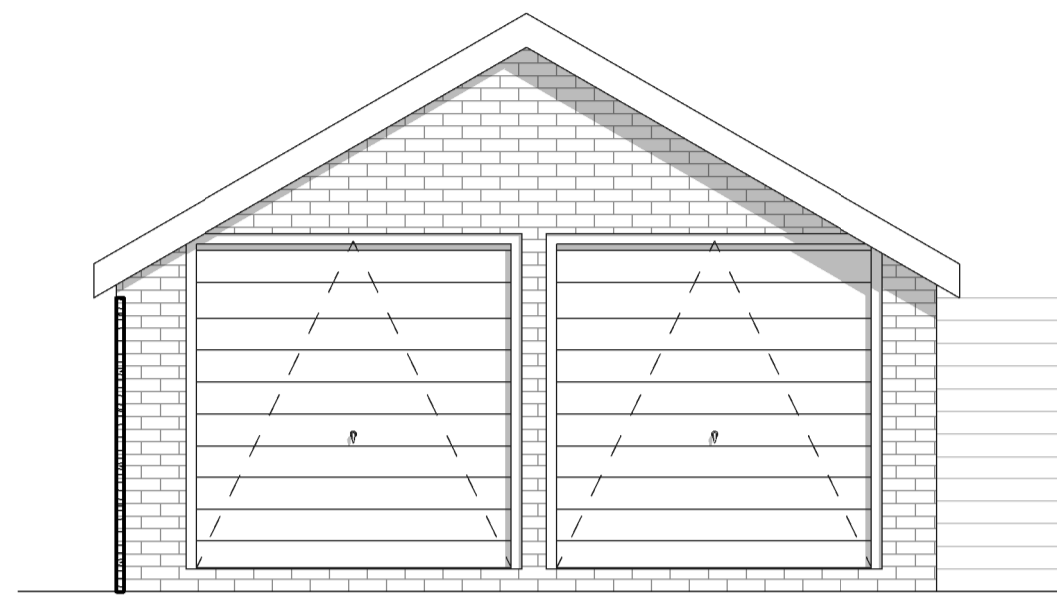


Front Elevation (Existing)

Scale 1 : 50 @ A1

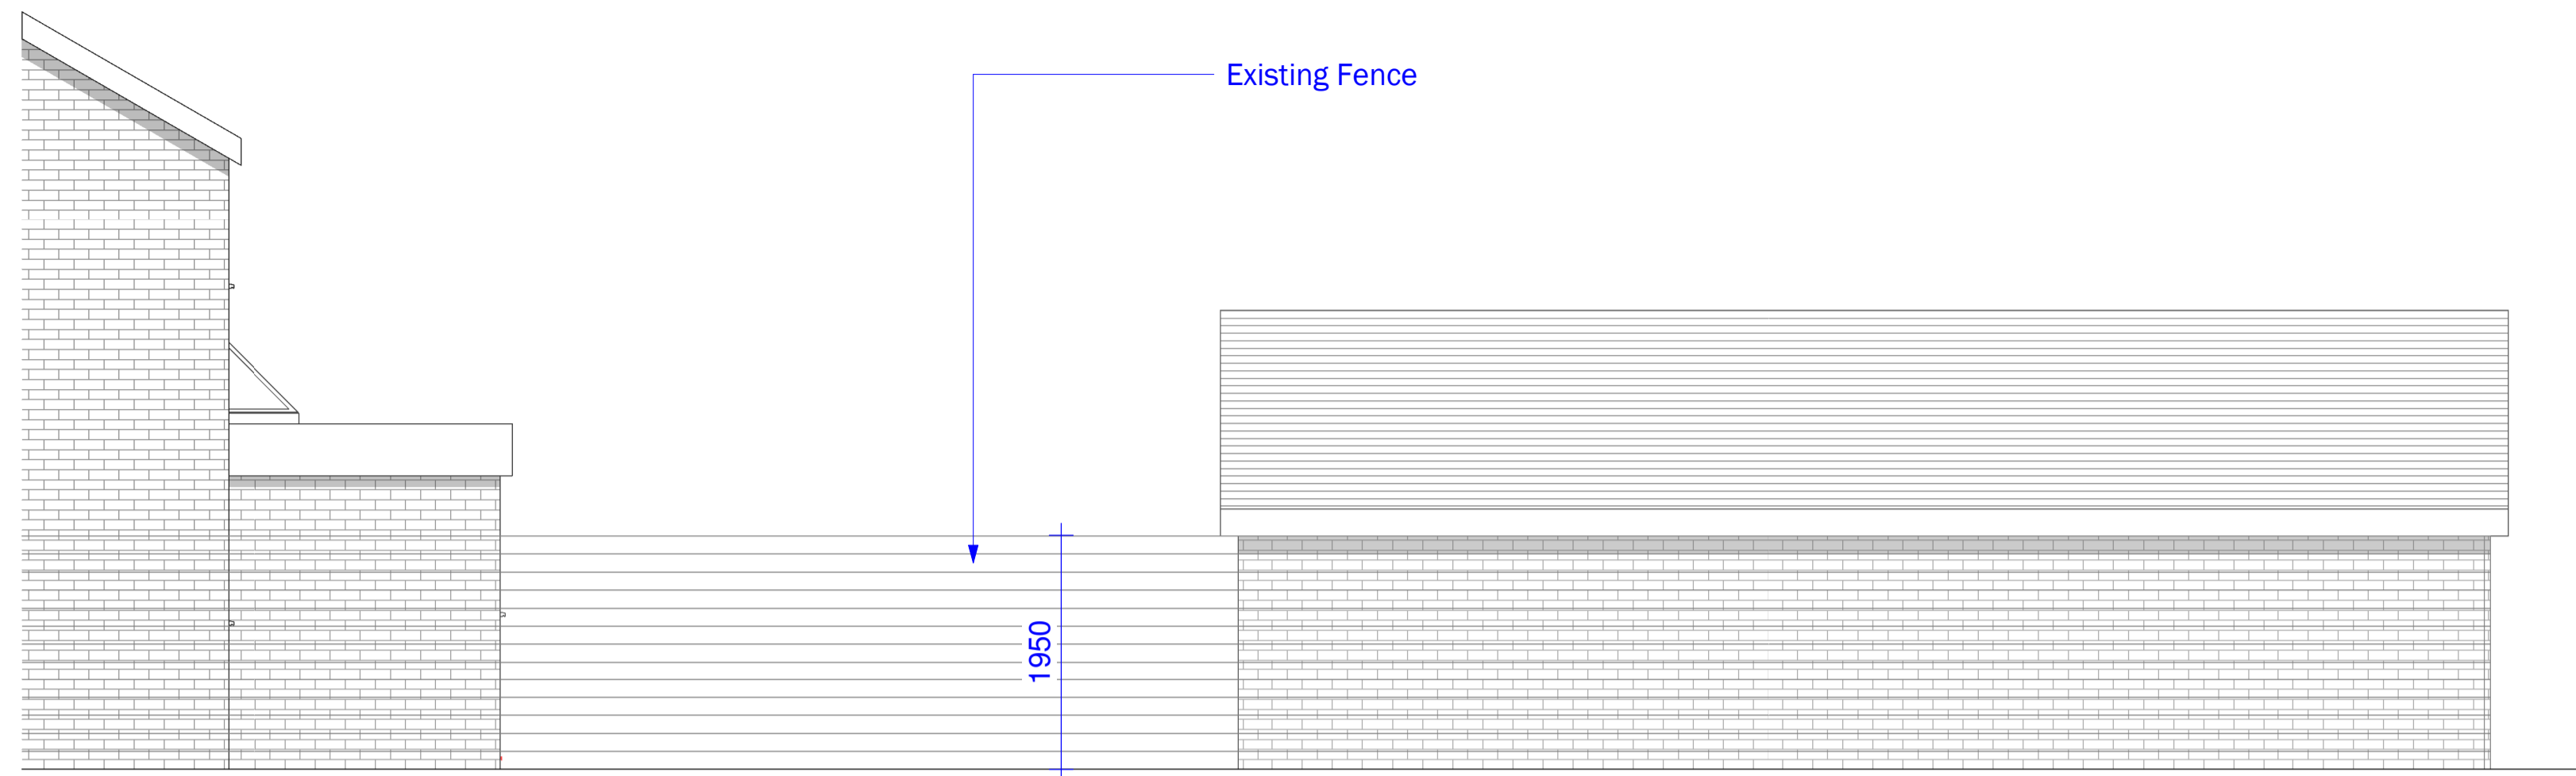


Side 1 Elevation (Existing)

Scale 1 : 50 @ A1

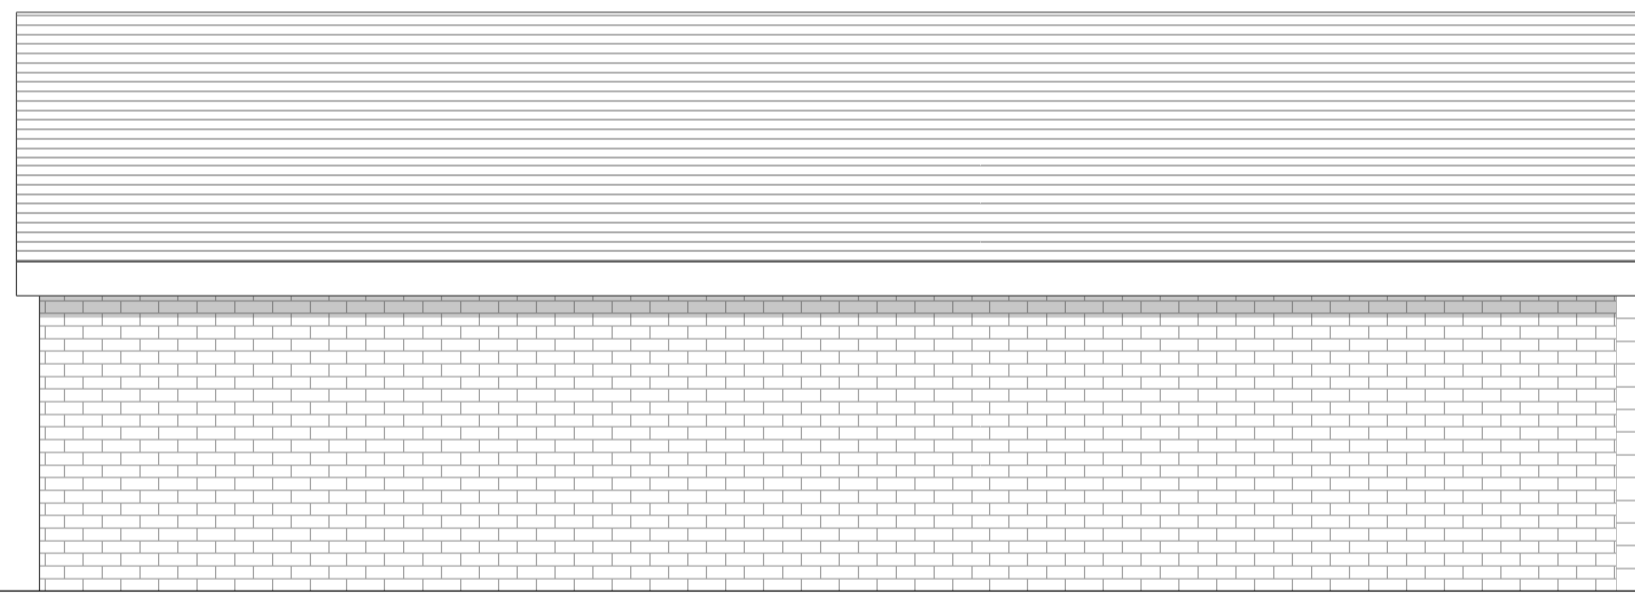


Side 2 Elevation (Existing)

Scale 1 : 50 @ A1

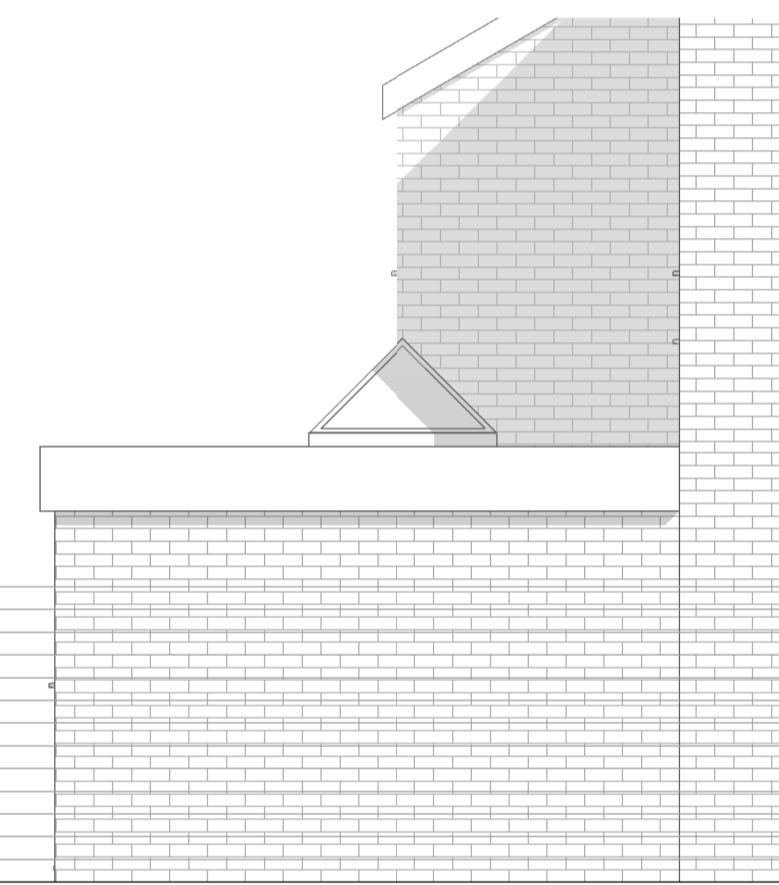


Rear Elevation (Existing)


Scale 1 : 50 @ A1

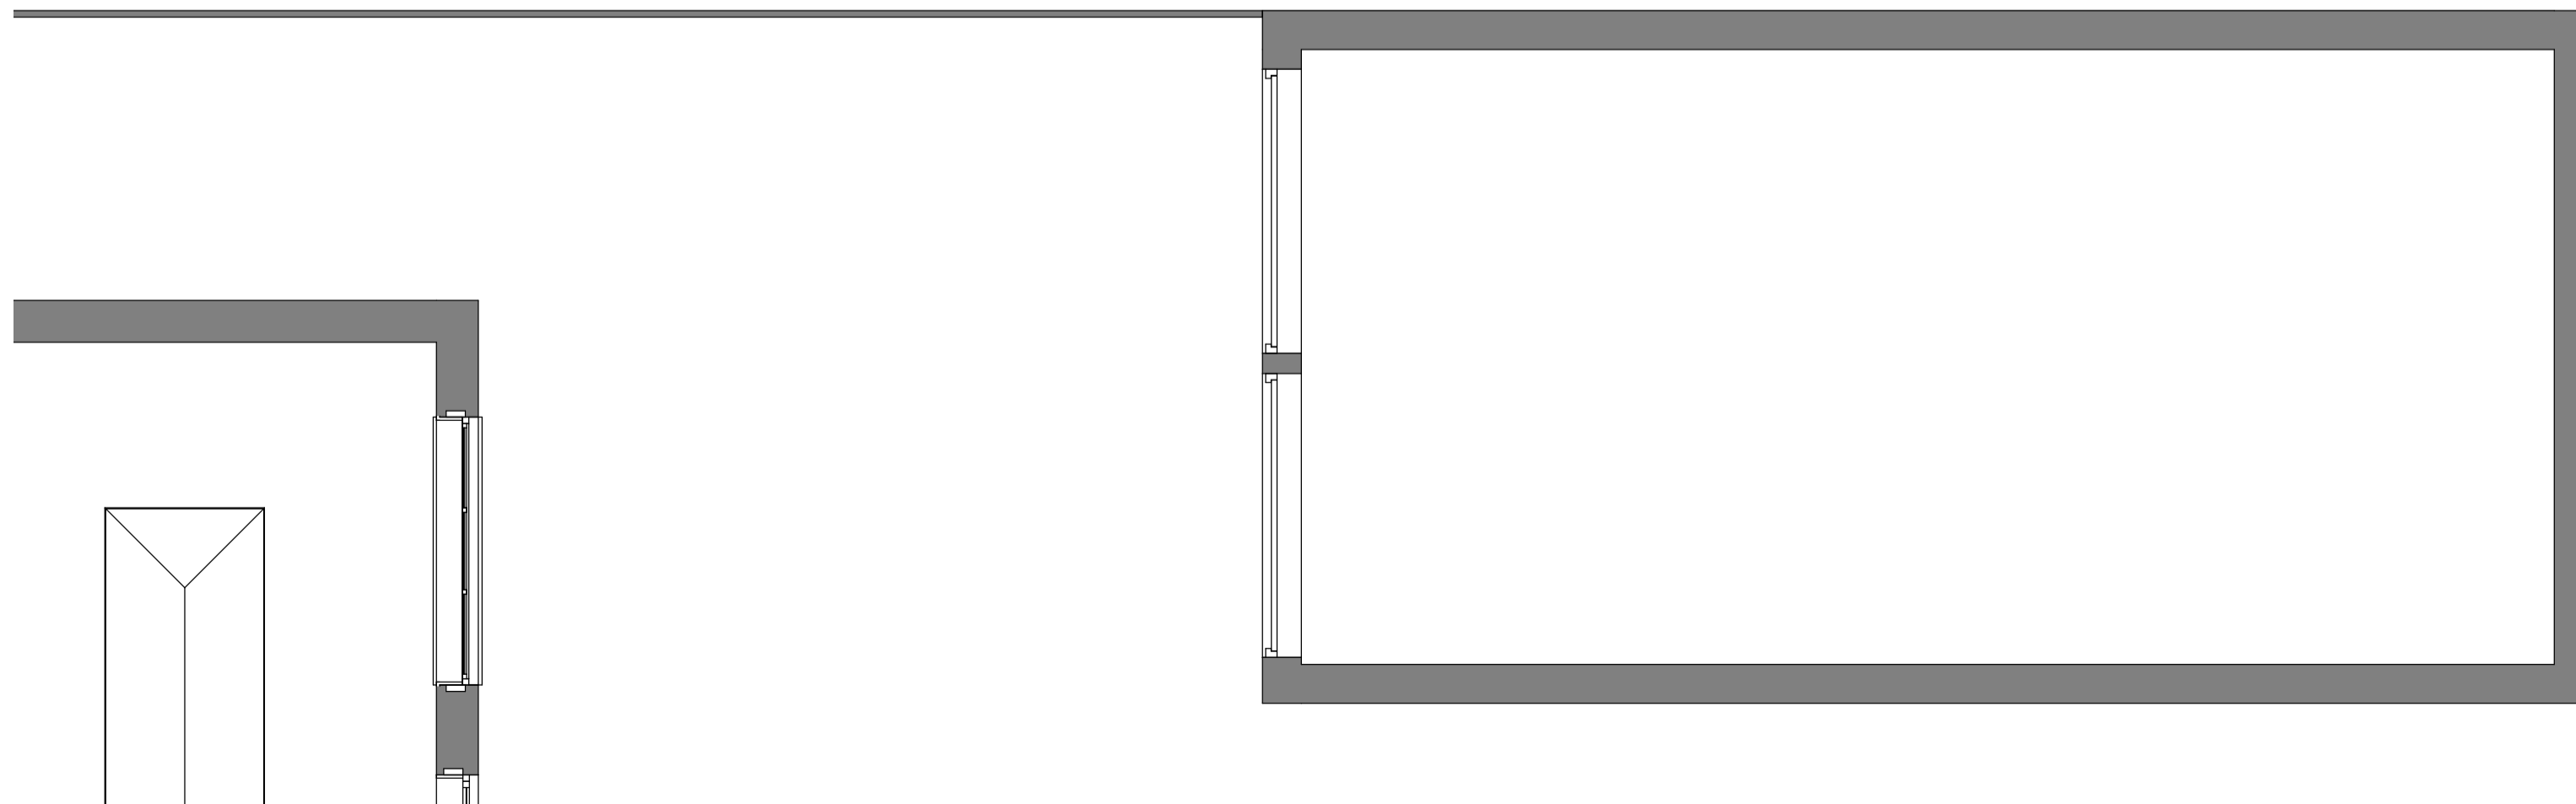

Existing Ground Floor Plan

 

Existing Roof Plan

 

SCALE 1:50 @ A1

P1	06/04/2024	Planning Submission	GN
Rev	Date	Description	Drawn

Stage 03 - Planning

Existing Building

NH-240404-PL-010

Garage Conversion

NH-NW-240404

Scale	1 : 50
Drawn by:	GN
Date:	06/04/2024
Rev:	P1



Contact us:  
info@nhhome.co.uk  
www.nhhome.co.uk

