


Existing Main Dwelling

Proposed Outbuilding
(Same Position + Size)

Site Plan (Scale 1-500)


Scale 1 : 500 @ A1

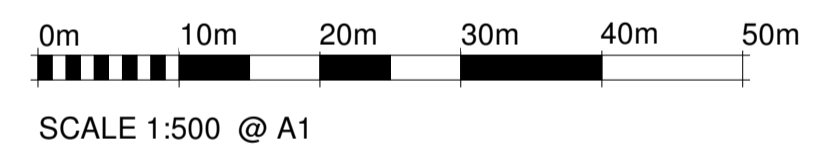

SCALE 1:500 @ A1

Site Plan (Scale 1-1250)

Scale 1 : 1250 @ A1

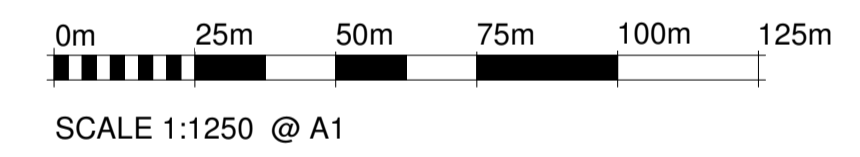

SCALE 1:1250 @ A1



FRONT AERIAL VIEW | (GOOGLE MAPS)

Rev	Date	Description	GN
P1	06/04/2024	Planning Submission	GN
			Drawn

Stage 03 - Planning

Location + Block Plan

NH-240404-PL-001	Scale: As indicated
Project Name: Garage Conversion	Drawn by: GN
Project no: NH-NW-240404	Date: 06/04/2024
	Rev: P1



Contact us:
info@nhome.co.uk
www.nhome.co.uk

Instagram: @novus_haus