



SCALE 1:50 @ A1

Copyright of NOVUS HAUS
Do not Scale from Drawings
All Dimensions are to be checked on site
Any Discrepancies are to be reported
Immediately to the Architect or Main
Contractor

A1


PAPER SIZE



Front Elevation (Proposed)


Scale 1 : 50 @ A1

1874
Eaves

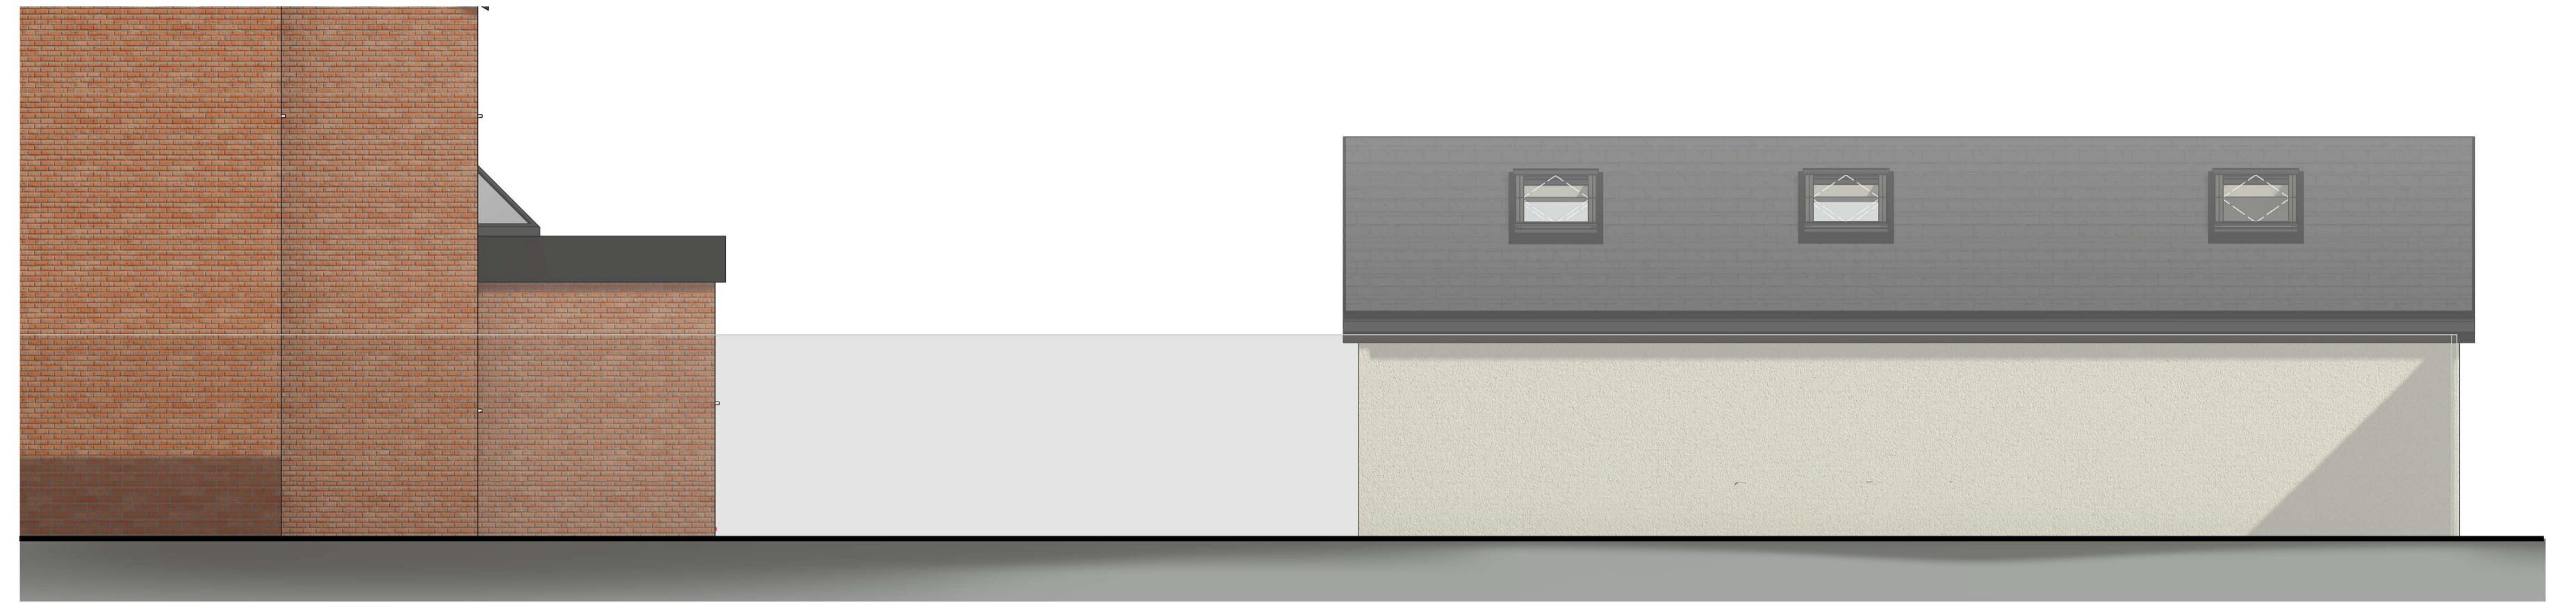


Side 1 Elevation (Proposed)

Scale 1 : 50 @ A1

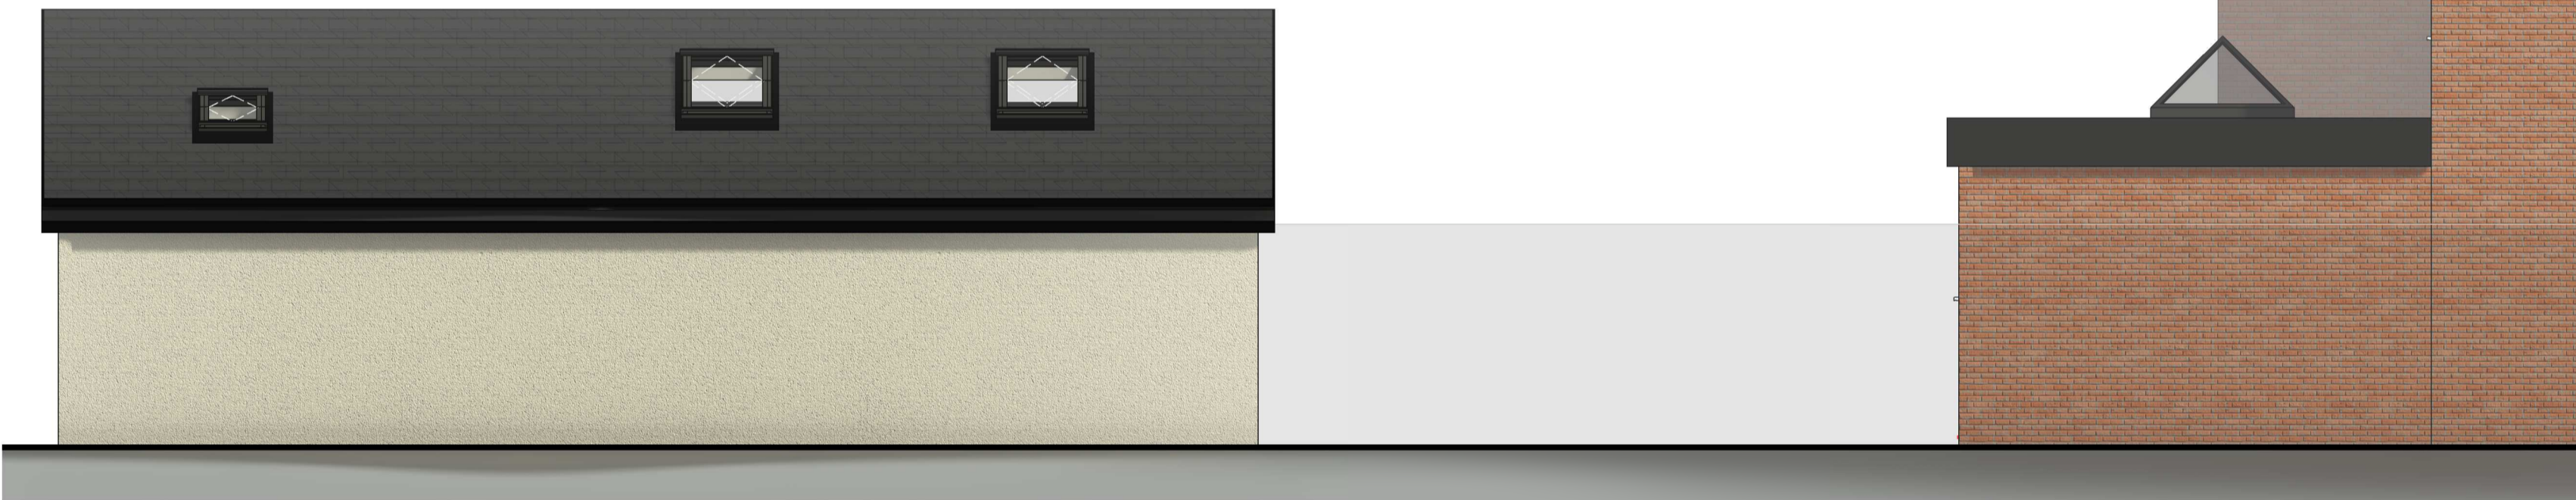



Side 2 Elevation (Proposed)

Scale 1 : 50 @ A1

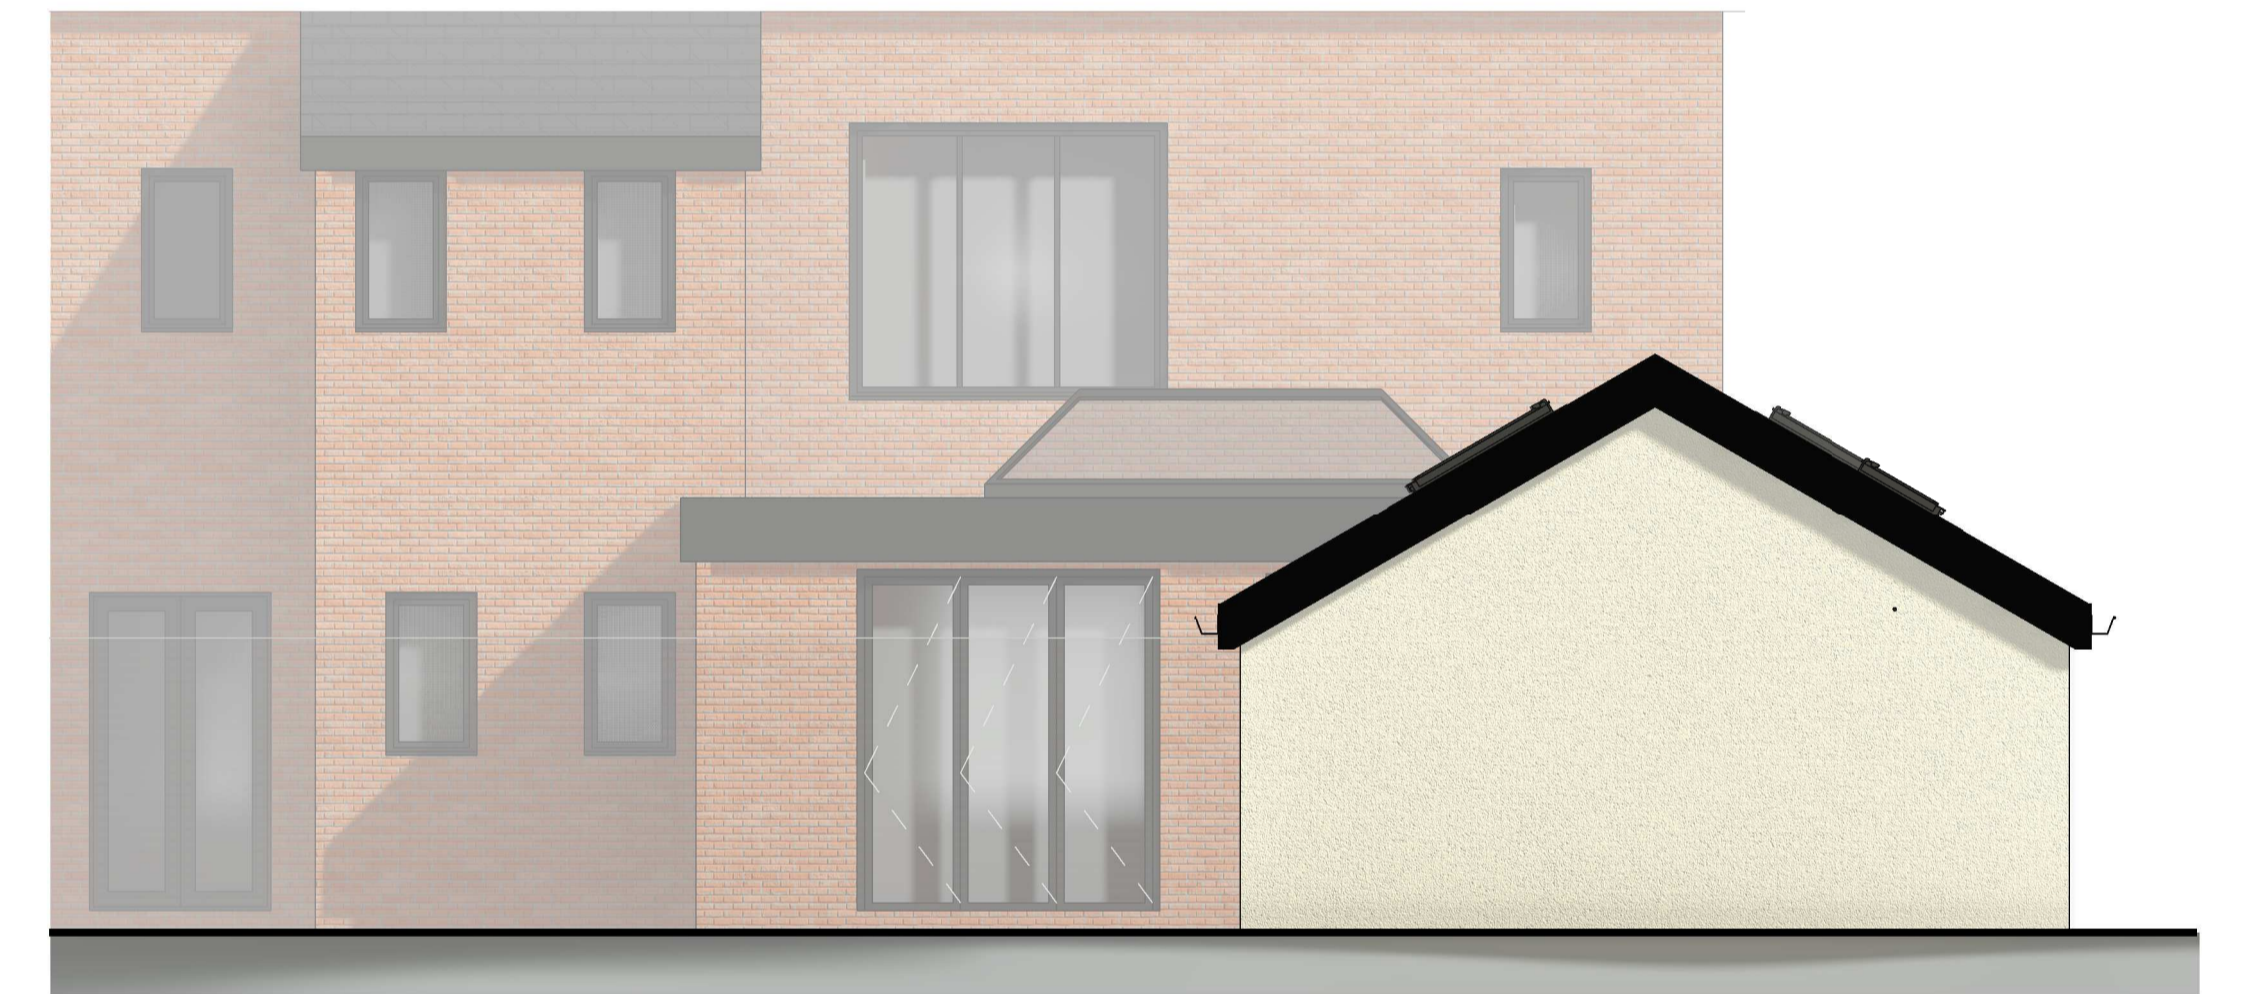


Rear Elevation (Proposed)

Scale 1 : 50 @ A1

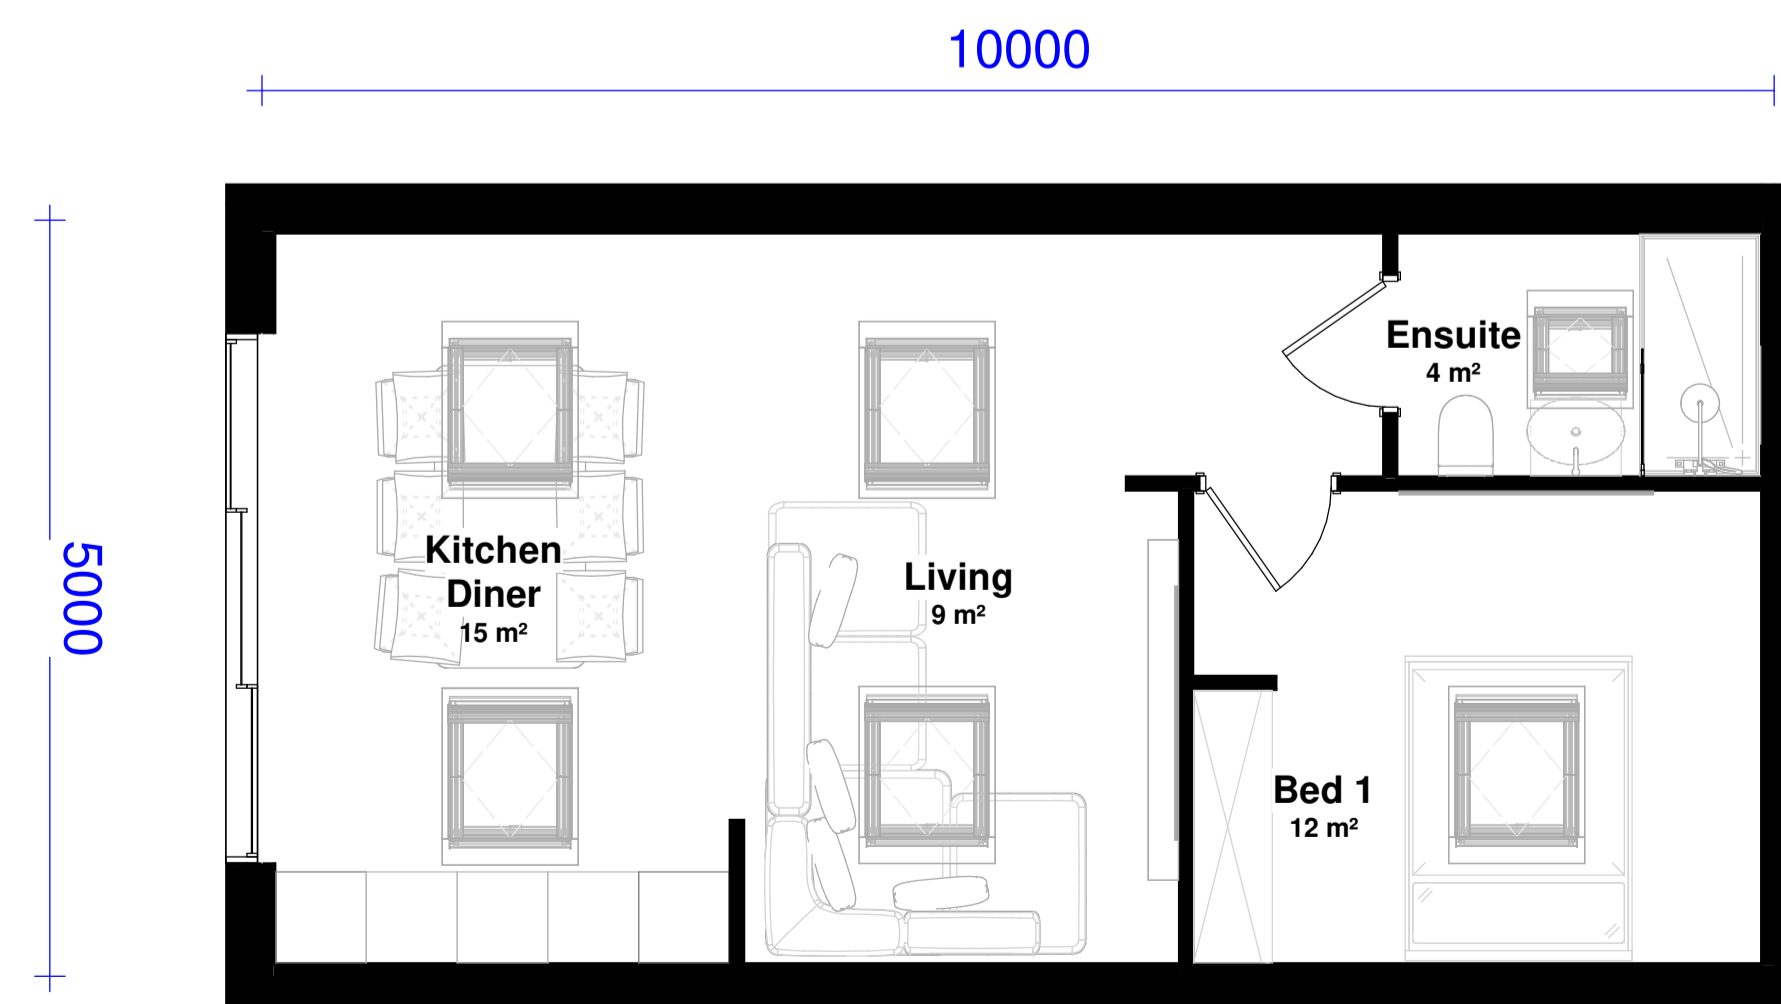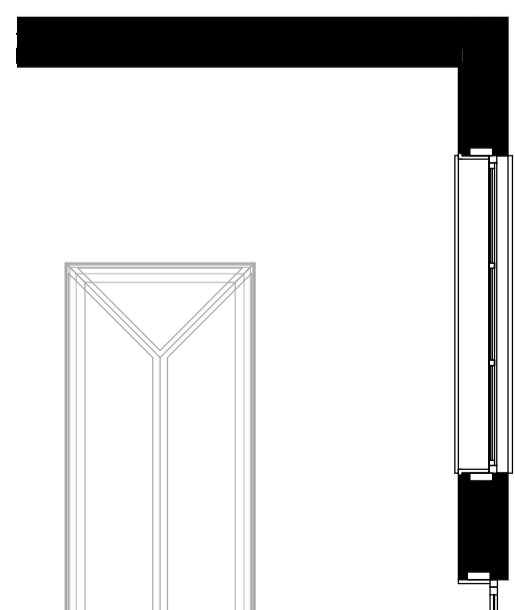

Proposed Ground Floor Plan

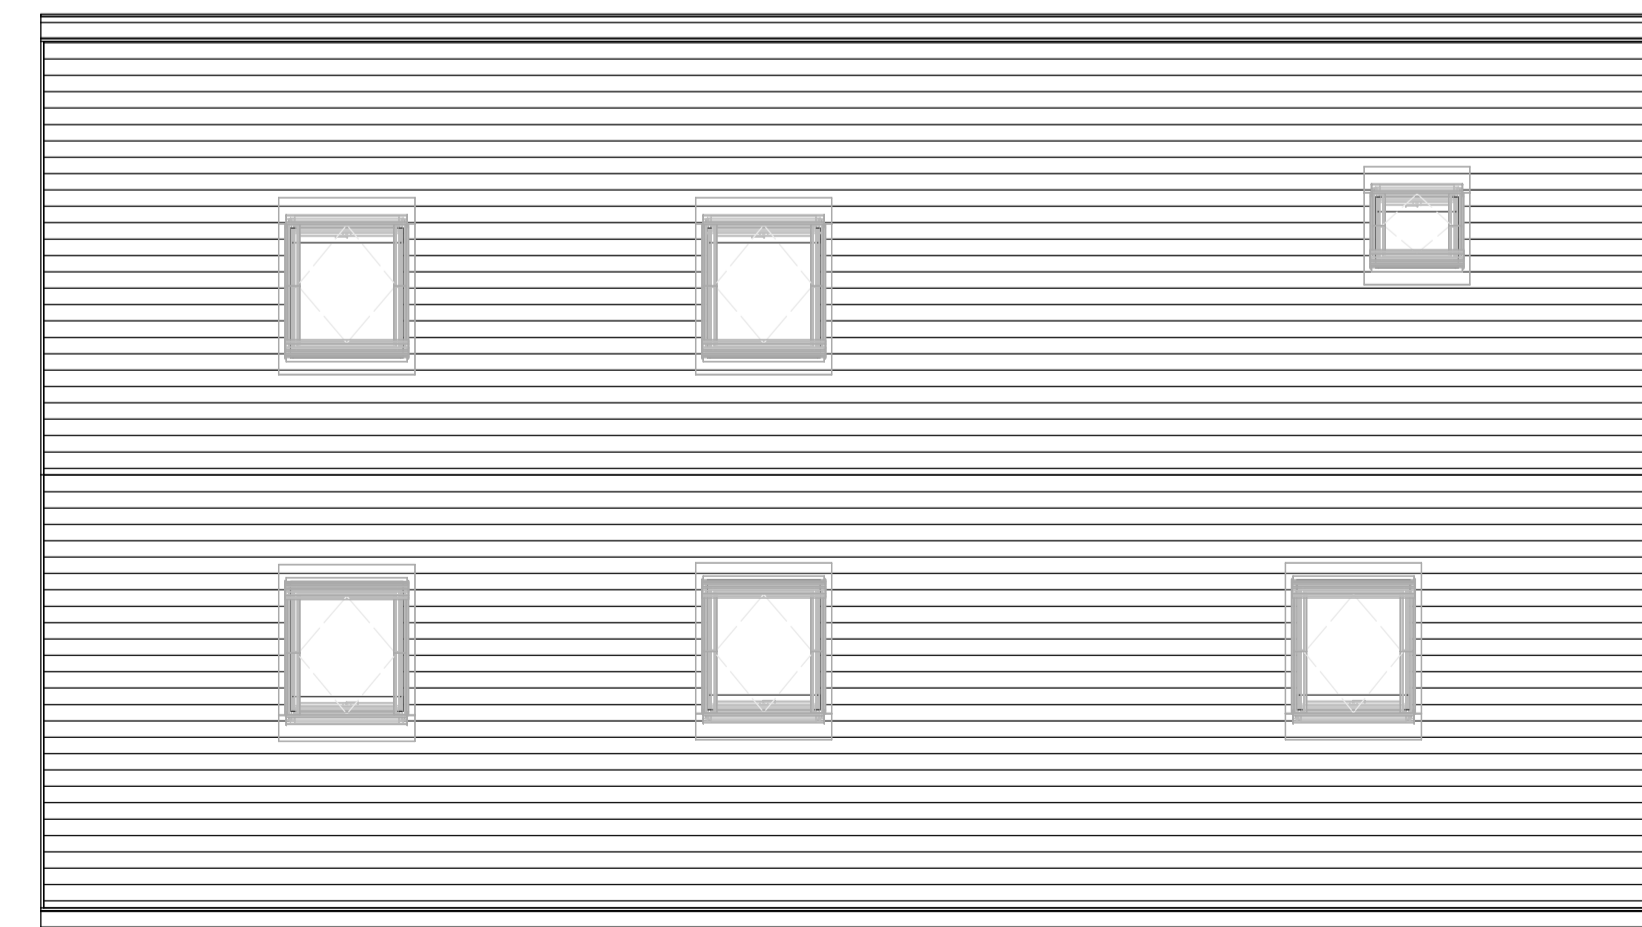

Proposed Roof Plan

P1	06/04/2024	Planning Submission	GN
Rev	Date	Description	Drawn

Status: Stage 03 - Planning

Design Proposal

NH-240404-PL-100

Project Name: Garage Conversion

Project no: NH-NW-240404

Scale	1 : 50
Drawn by:	GN
Date:	06/04/2024
Rev:	P1



Contact us:
info@nhhome.co.uk
www.nhhome.co.uk

