

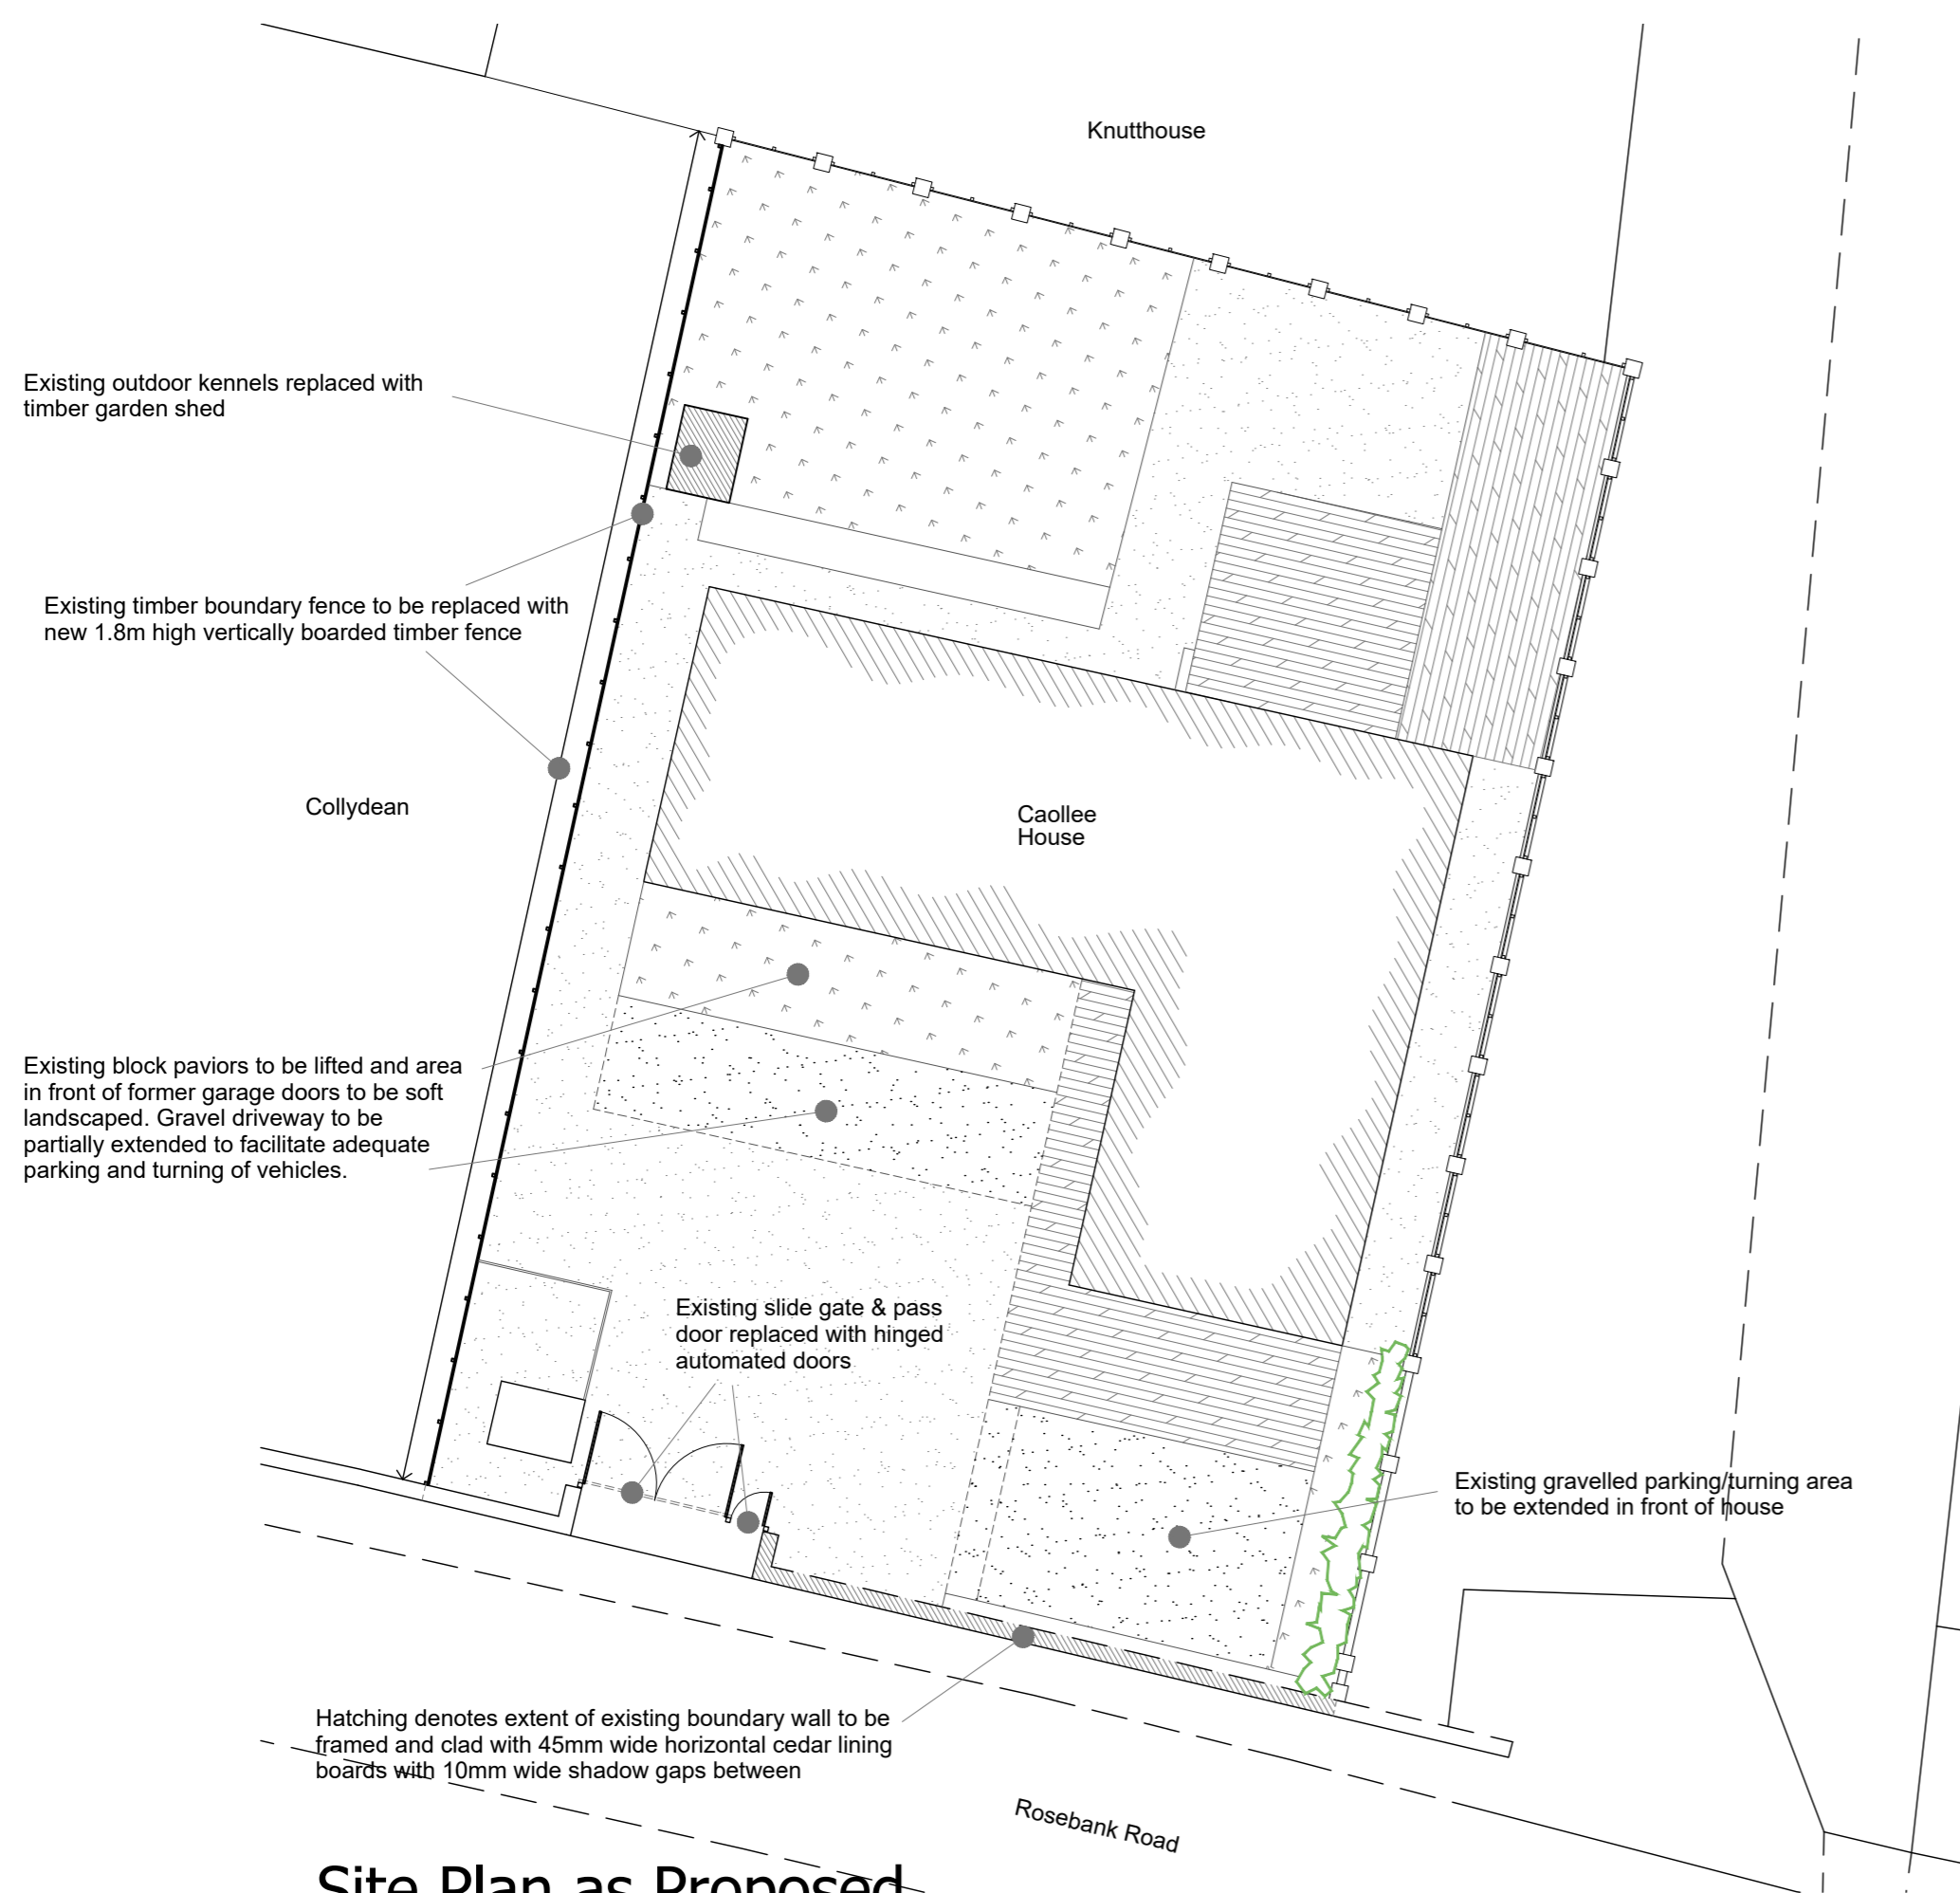


Elevation from Rosebank Road
Scale 1:100

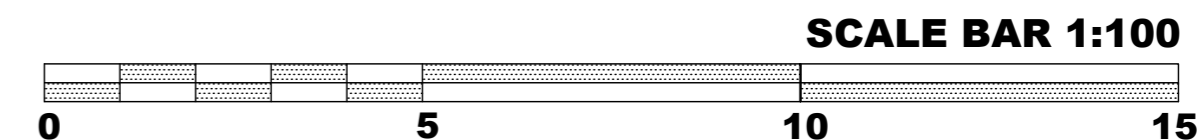

Site Plan as Proposed
Scale 1:200

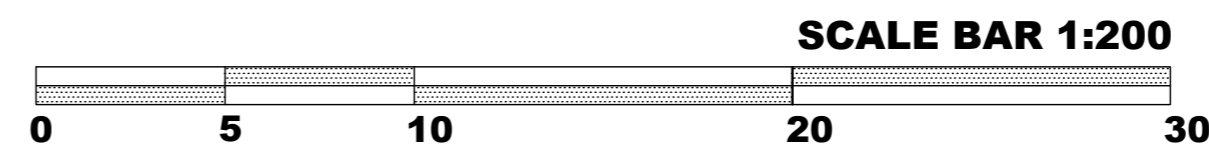

rm architecture ltd
Bloomfield, Heatherlie Park, Selkirk, TD7 5AL
tel: 01750 21709
email: rmarchitecture4@gmail.com

Client:
Mr & Mrs Cassells
Project:
**Proposed Alterations to
Caollee House, Rosebank Road,
Bridgefoot**

Title:
Site Plan as Proposed

Scale: 1:100/200@A2 Date: Nov 2023 Drg No: 071123/BW/04 Revision: A