

Scale Bar Legend

0 1m 2m



Scale Bar 1:50

Drainage Legend


Existing foul drains Waste pipes

Planning Stage Dimensions

All proposed planning stage dimensions shown are approximate and subject to constructional constraints and tolerances. For construction purposes these dimensions shown will be superseded by the working drawings.

Hatching Legend

Existing walls Concrete

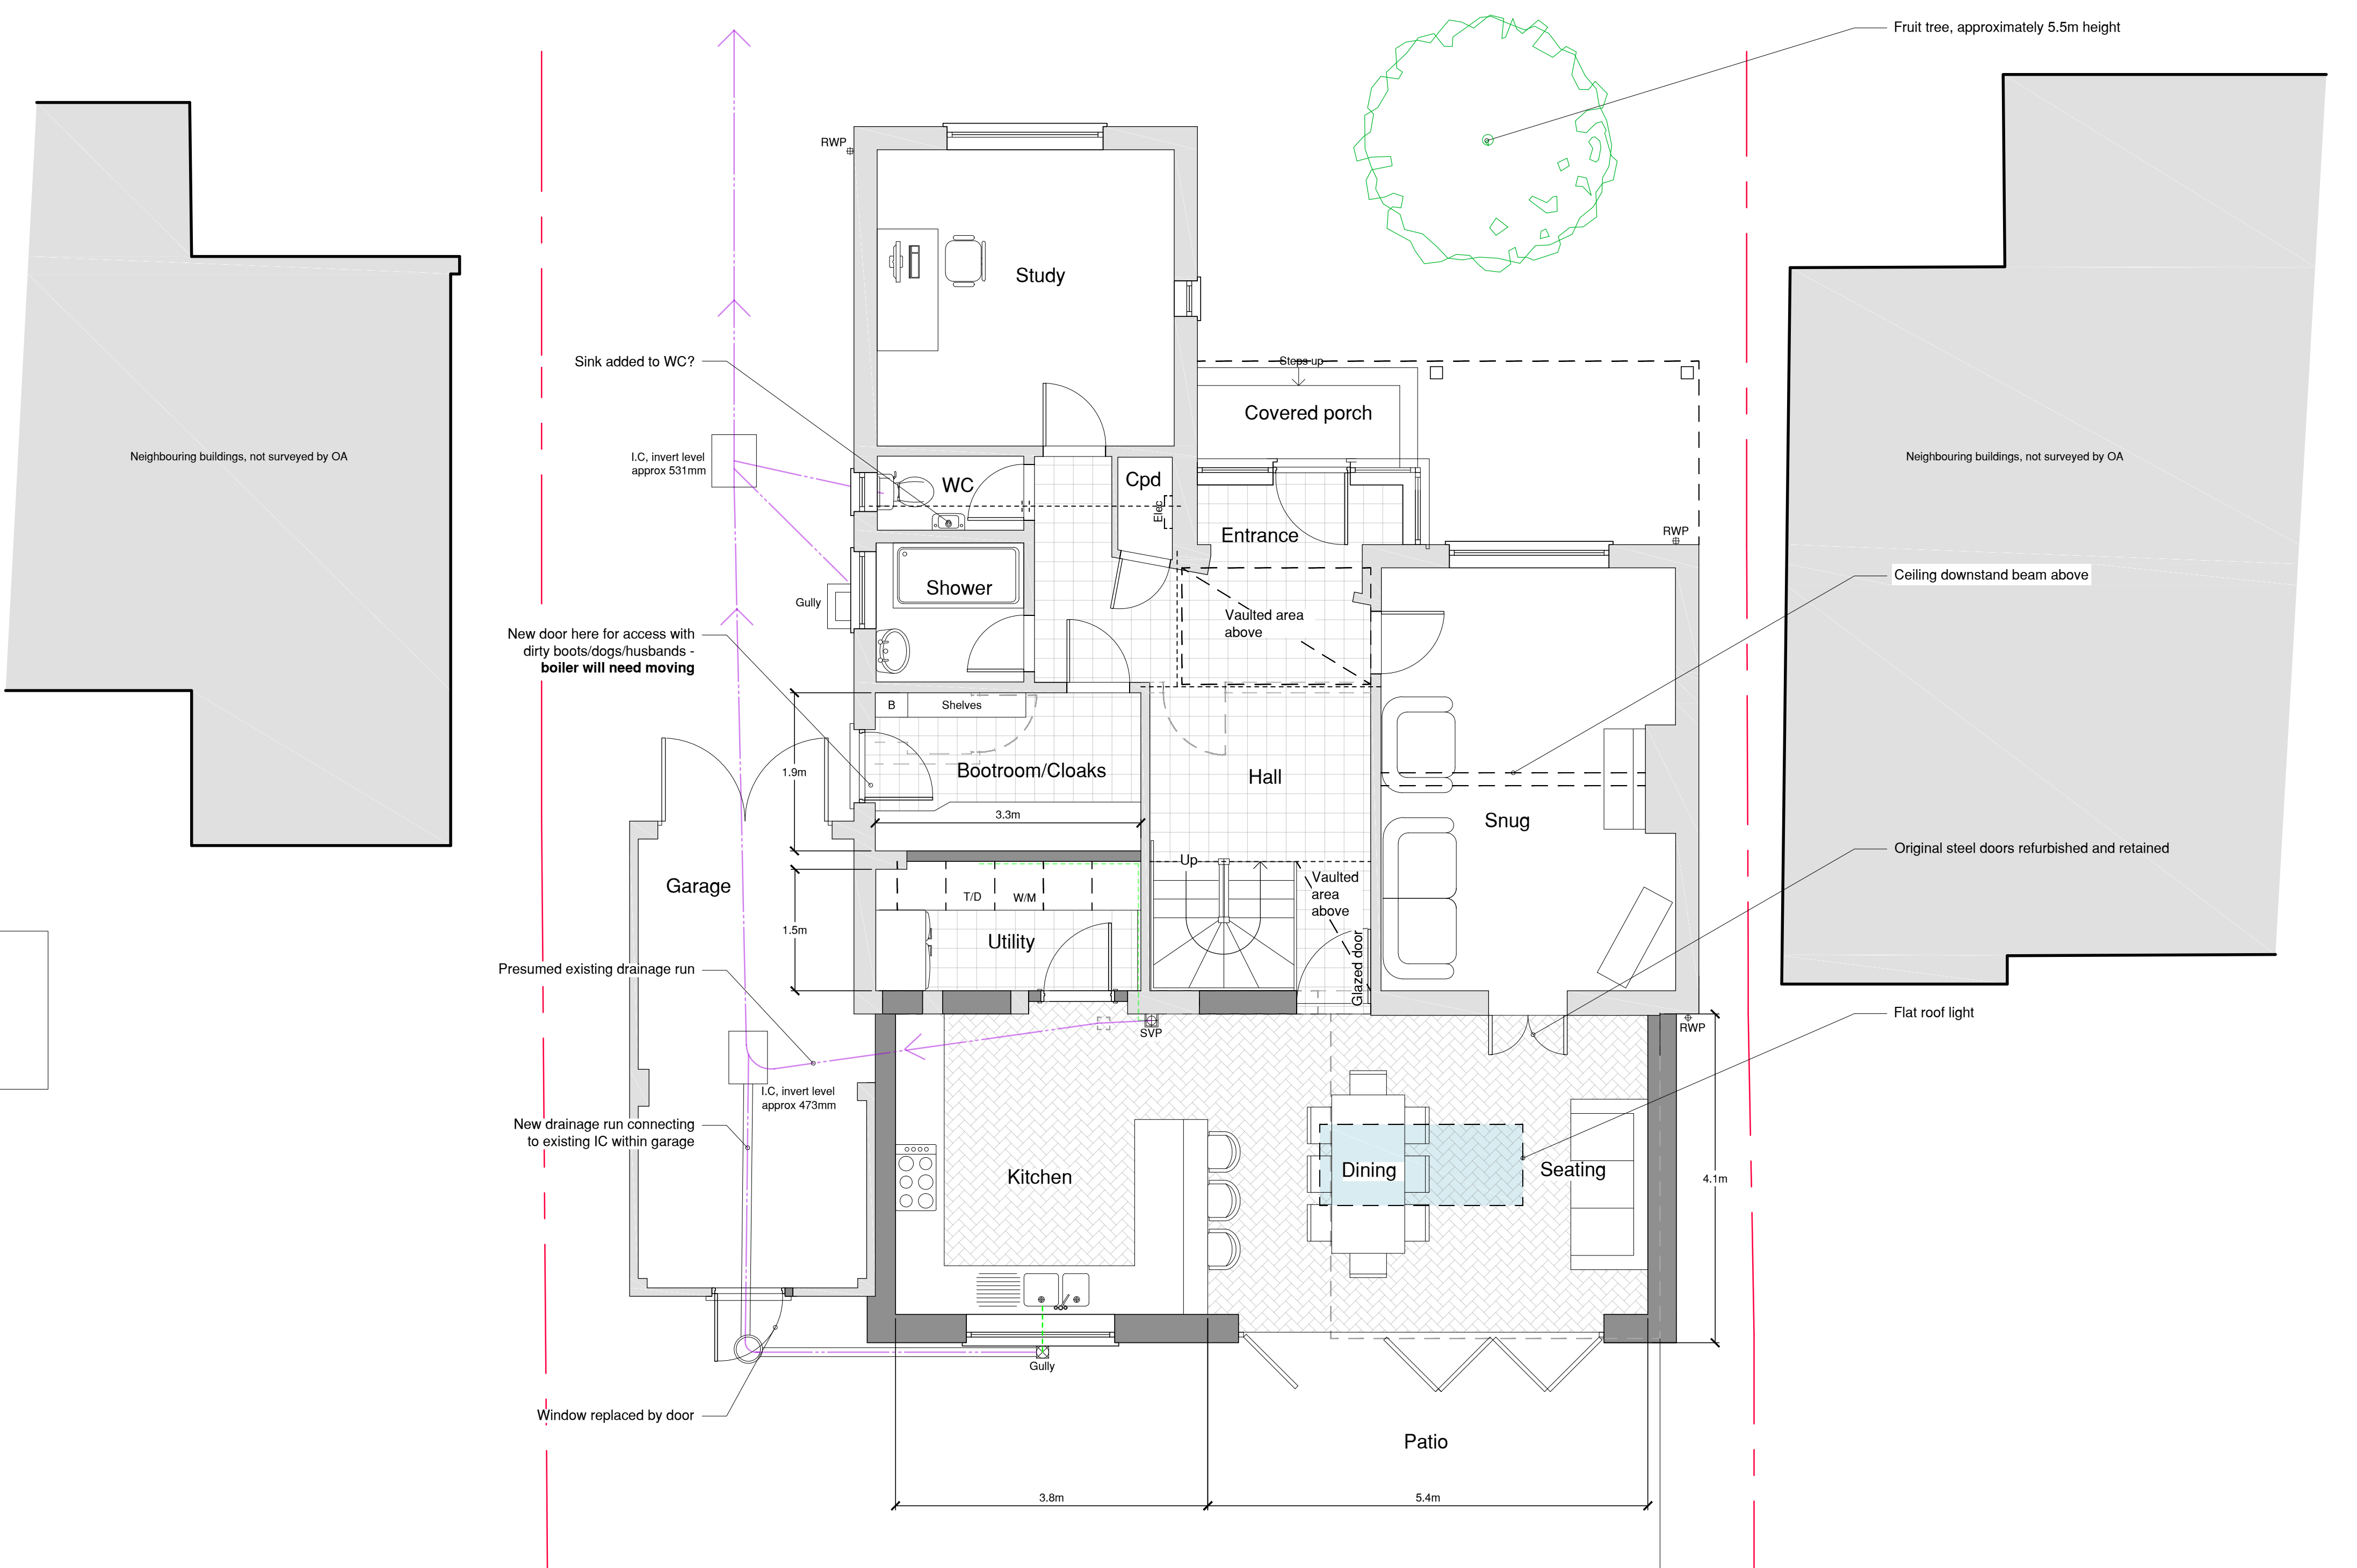

Rev:	Date:	Details:
A:	19.01.2024	Drawings progressed to planning stage
B:	05.04.2024	Garage door removed
C:		
D:		
E:		
F:		

Site Address:
15 Abbey Road, Sudbury, Suffolk, CO10 1LA

Project:
Proposed first floor and rear extension

Client:
Mr and Mrs Swain

Drawing Status:
Planning Stage

Drawn by:
DC

Drawing Content:
Proposed Ground Floor Plan

Scales:
Correct at A1

Drawing No:
1440-01-03B

Date Created:
December 2023

Planning status:
Pre Application

Building Regulation status:

