


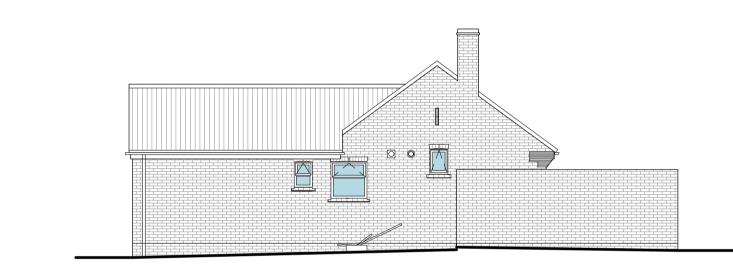






Scale 1:100



 

Block Plan Scale 1:20	
Scale Bar Legend	
0 1m 2m Scale Bar 1:50	
Drainage Legend	
Existing foul drains Waste pipes	
Rev: Date: Details: A:	
D: E: F:	
Site Address: 5 Abbey Road, Sudbury, Suffolk, CO10 1LA	
Project: Proposed first floor and rear extension	
Client: Mr and Mrs Swain Drawing Status:	Scales: Correct at A1 Drawing No:
Survey As Existing ^{Drawn by:} DC	1440-01-01 Date Created: December 2023
Drawing Content: Existing Ground Floor Plan	
Planning status: Building Regulation status:	
OPTIMUM Architecture Ltd	ture.co.uk CHARTERED PRACTICE

Do not scale from this drawing: Any dimensions stated are for guidance only, all written and scaled dimensions are to be checked on site prior to commencement of works. Any discrepancies must be reported immediately.