

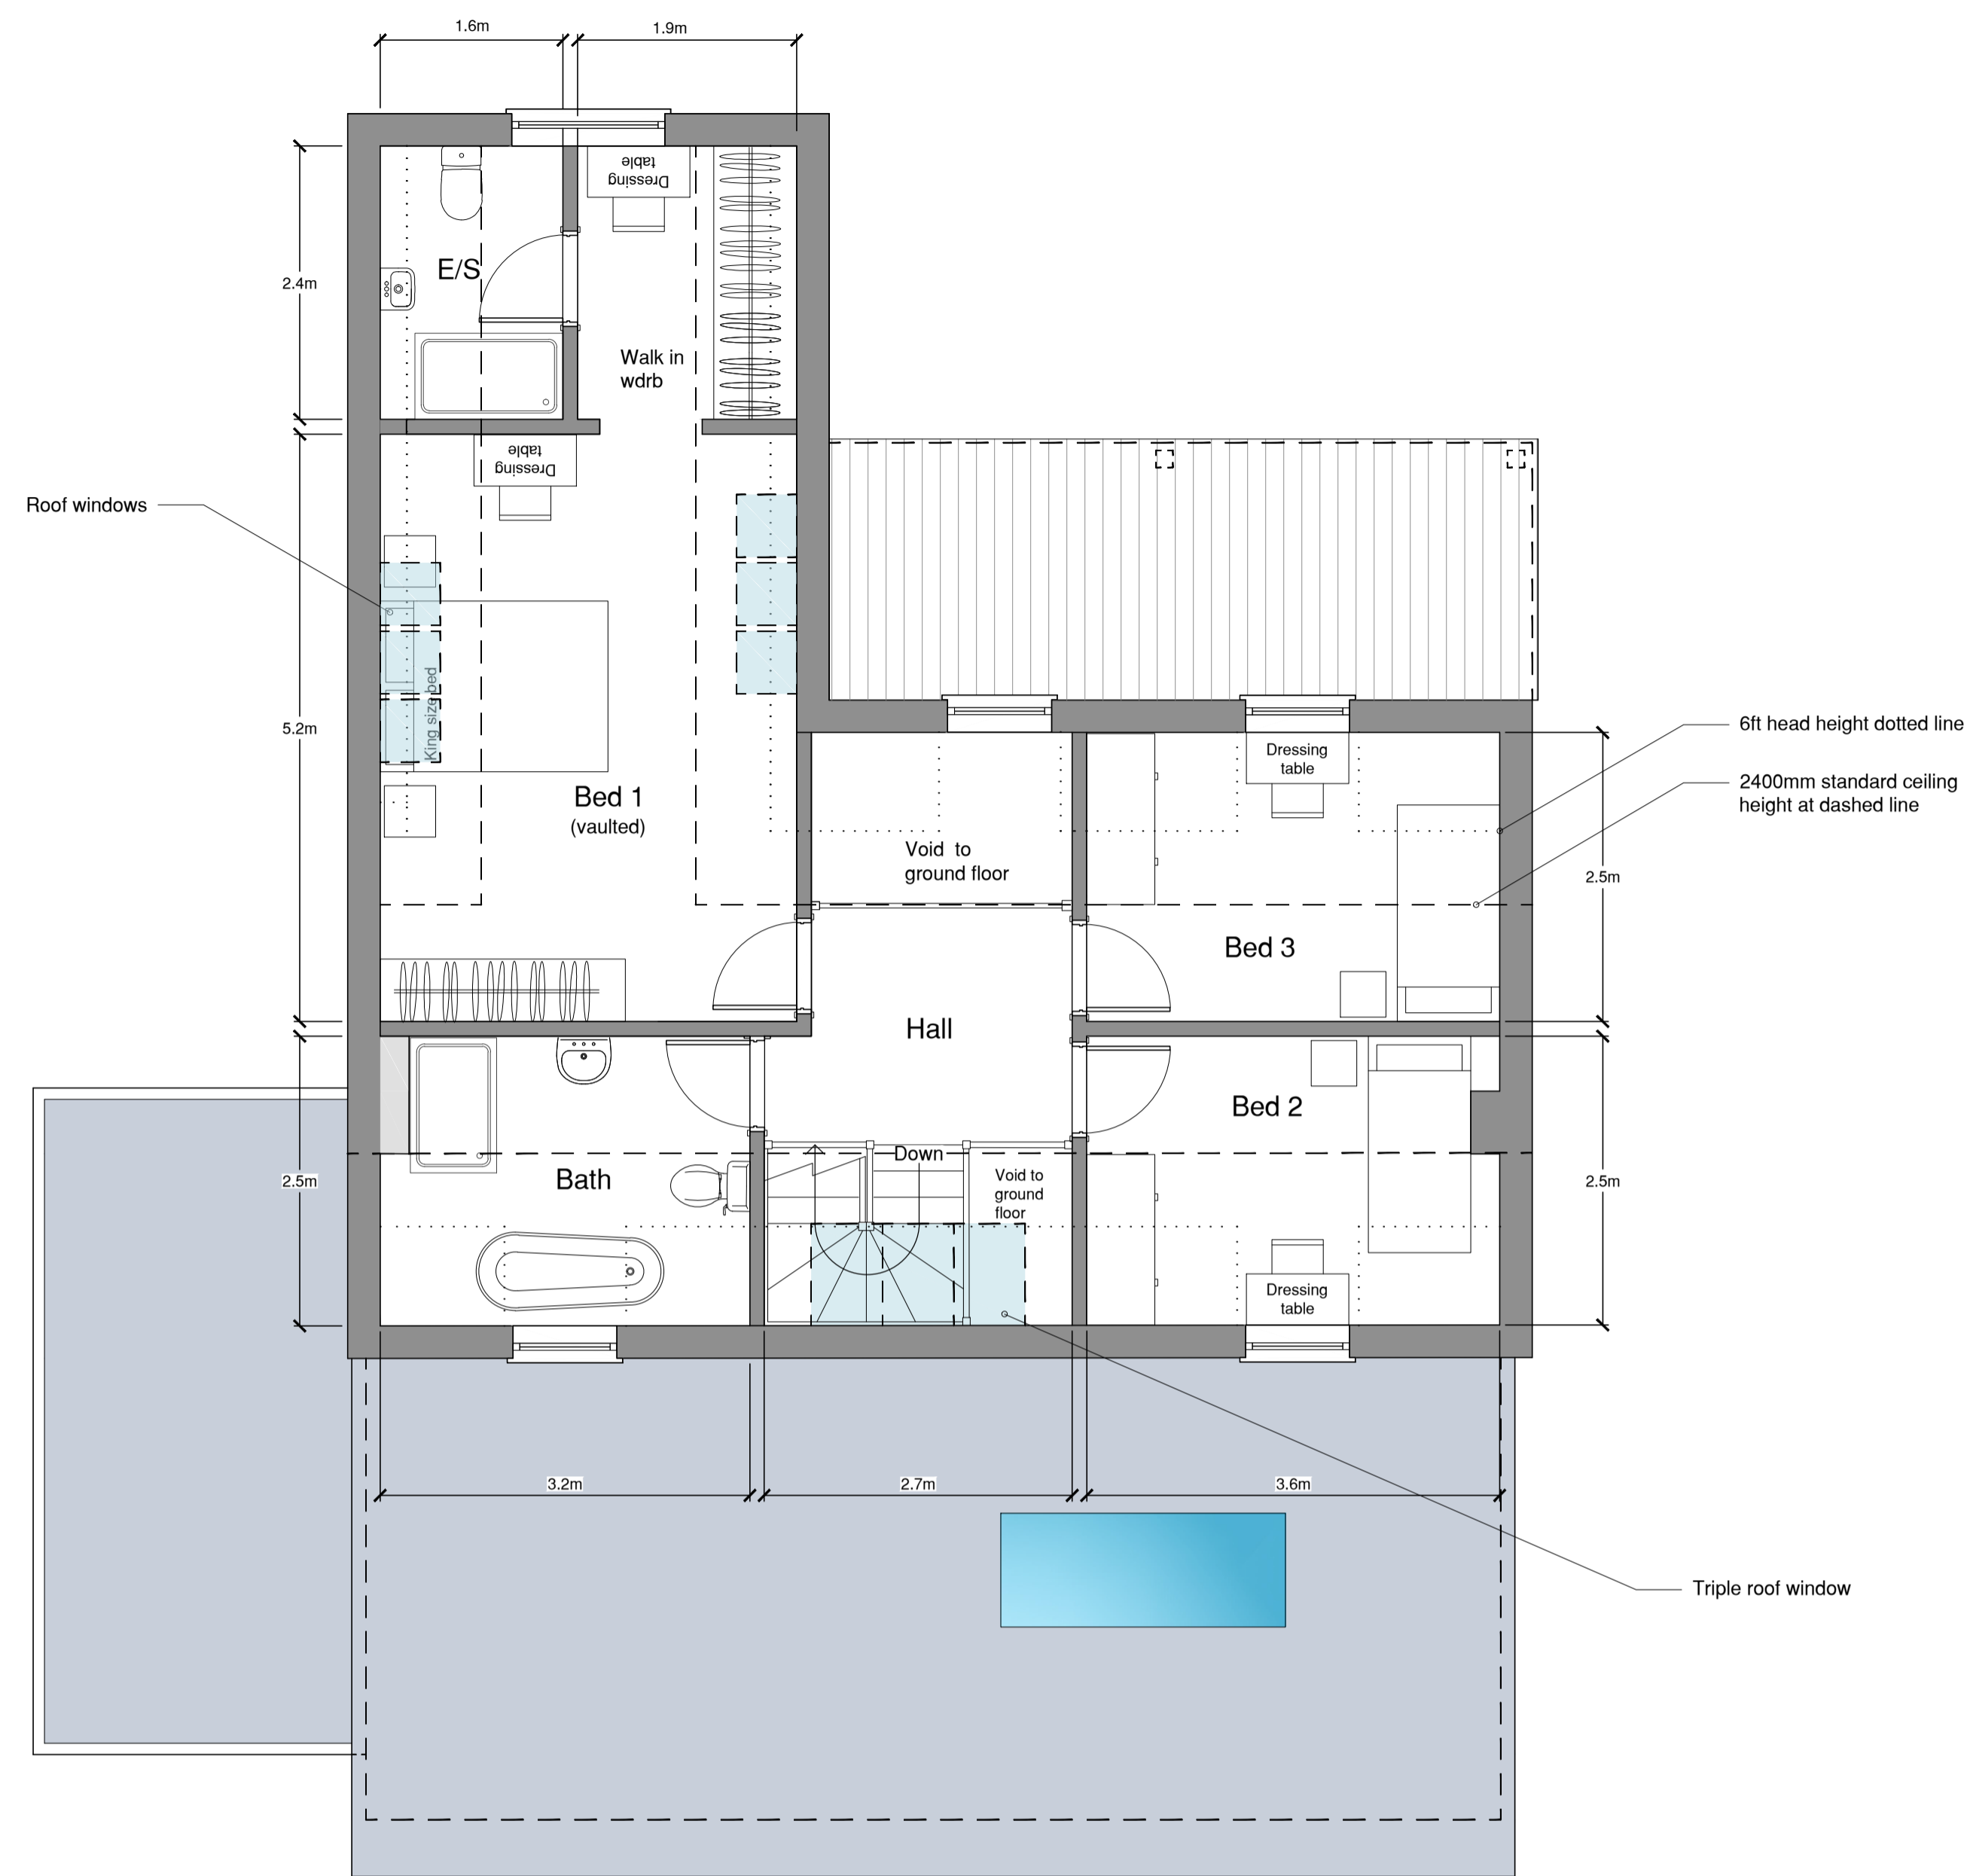


Scale Bar Legend

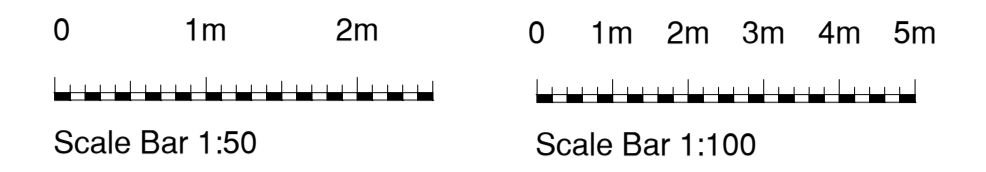

First Floor Plan  
Scale 1:50

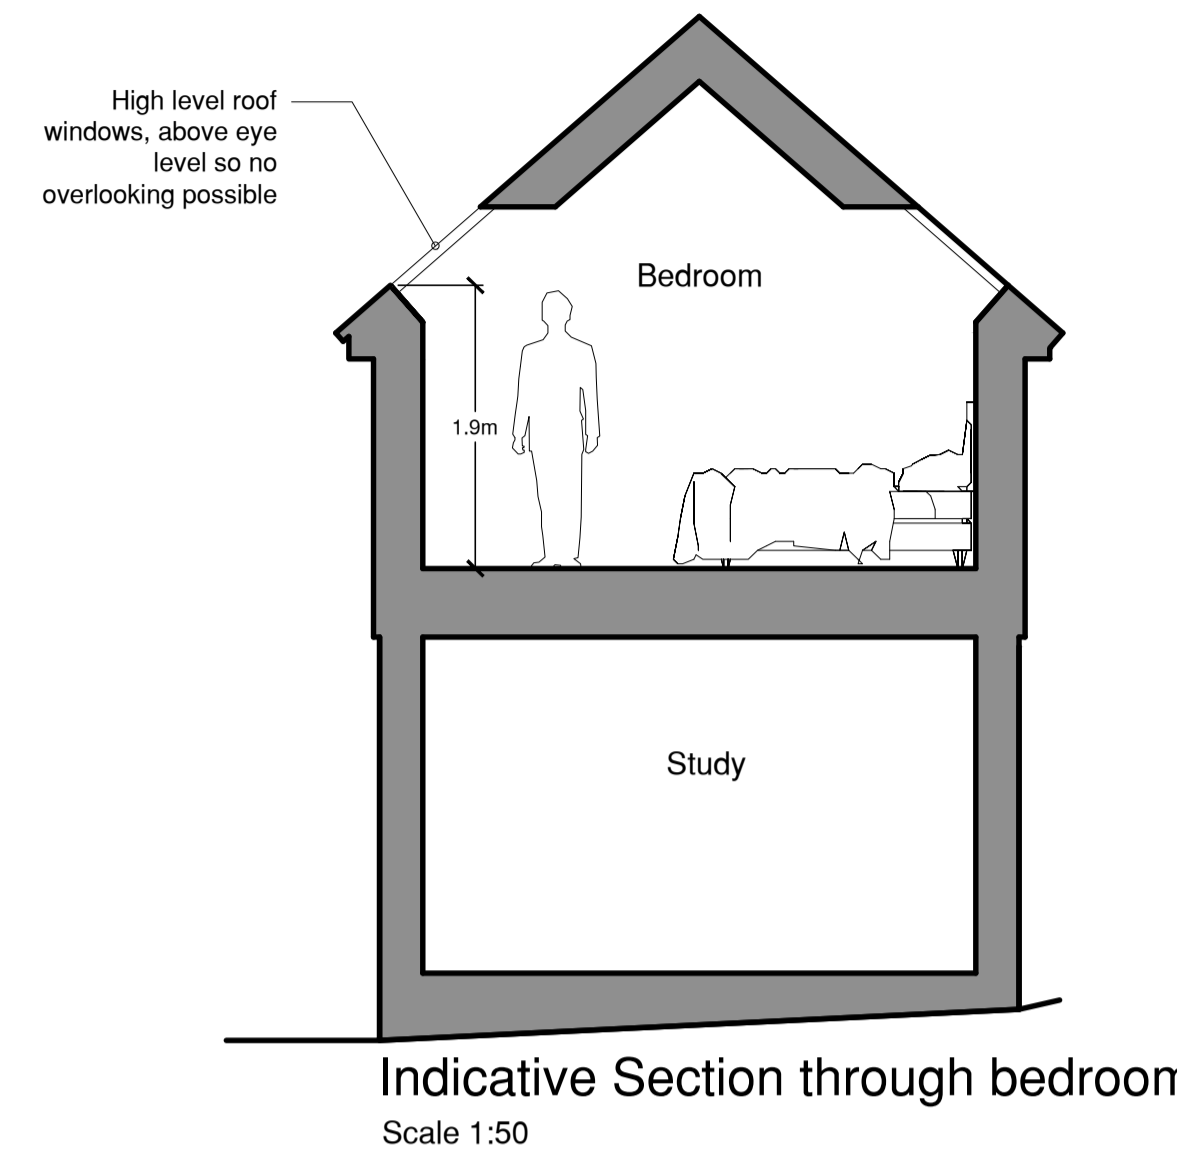

Example colour palette - Red brickwork, tile hanging, Red roof tiles



Tile hanging example



Example porch recessed beneath roof overhang



Street Scene  
Scale 1:100

Rev:	Date:	Details:
A:		
B:		
C:		
D:		
E:		
F:		

Site Address:  
15 Abbey Road, Sudbury, Suffolk, CO10 1LA

Project:  
Proposed first floor and rear extension

Client:  
Mr and Mrs Swain  
 Drawing Status:  
Planning Stage  
 Drawn by:  
DC

Scales:  
Correct at A1  
 Drawing No:  
1440-01-04  
 Date Created:  
December 2023

Drawing Content:  
Proposed First Floor Plan, Street Scene and Materials

Planning status:  
Pre Application  
 Building Regulation status:

