

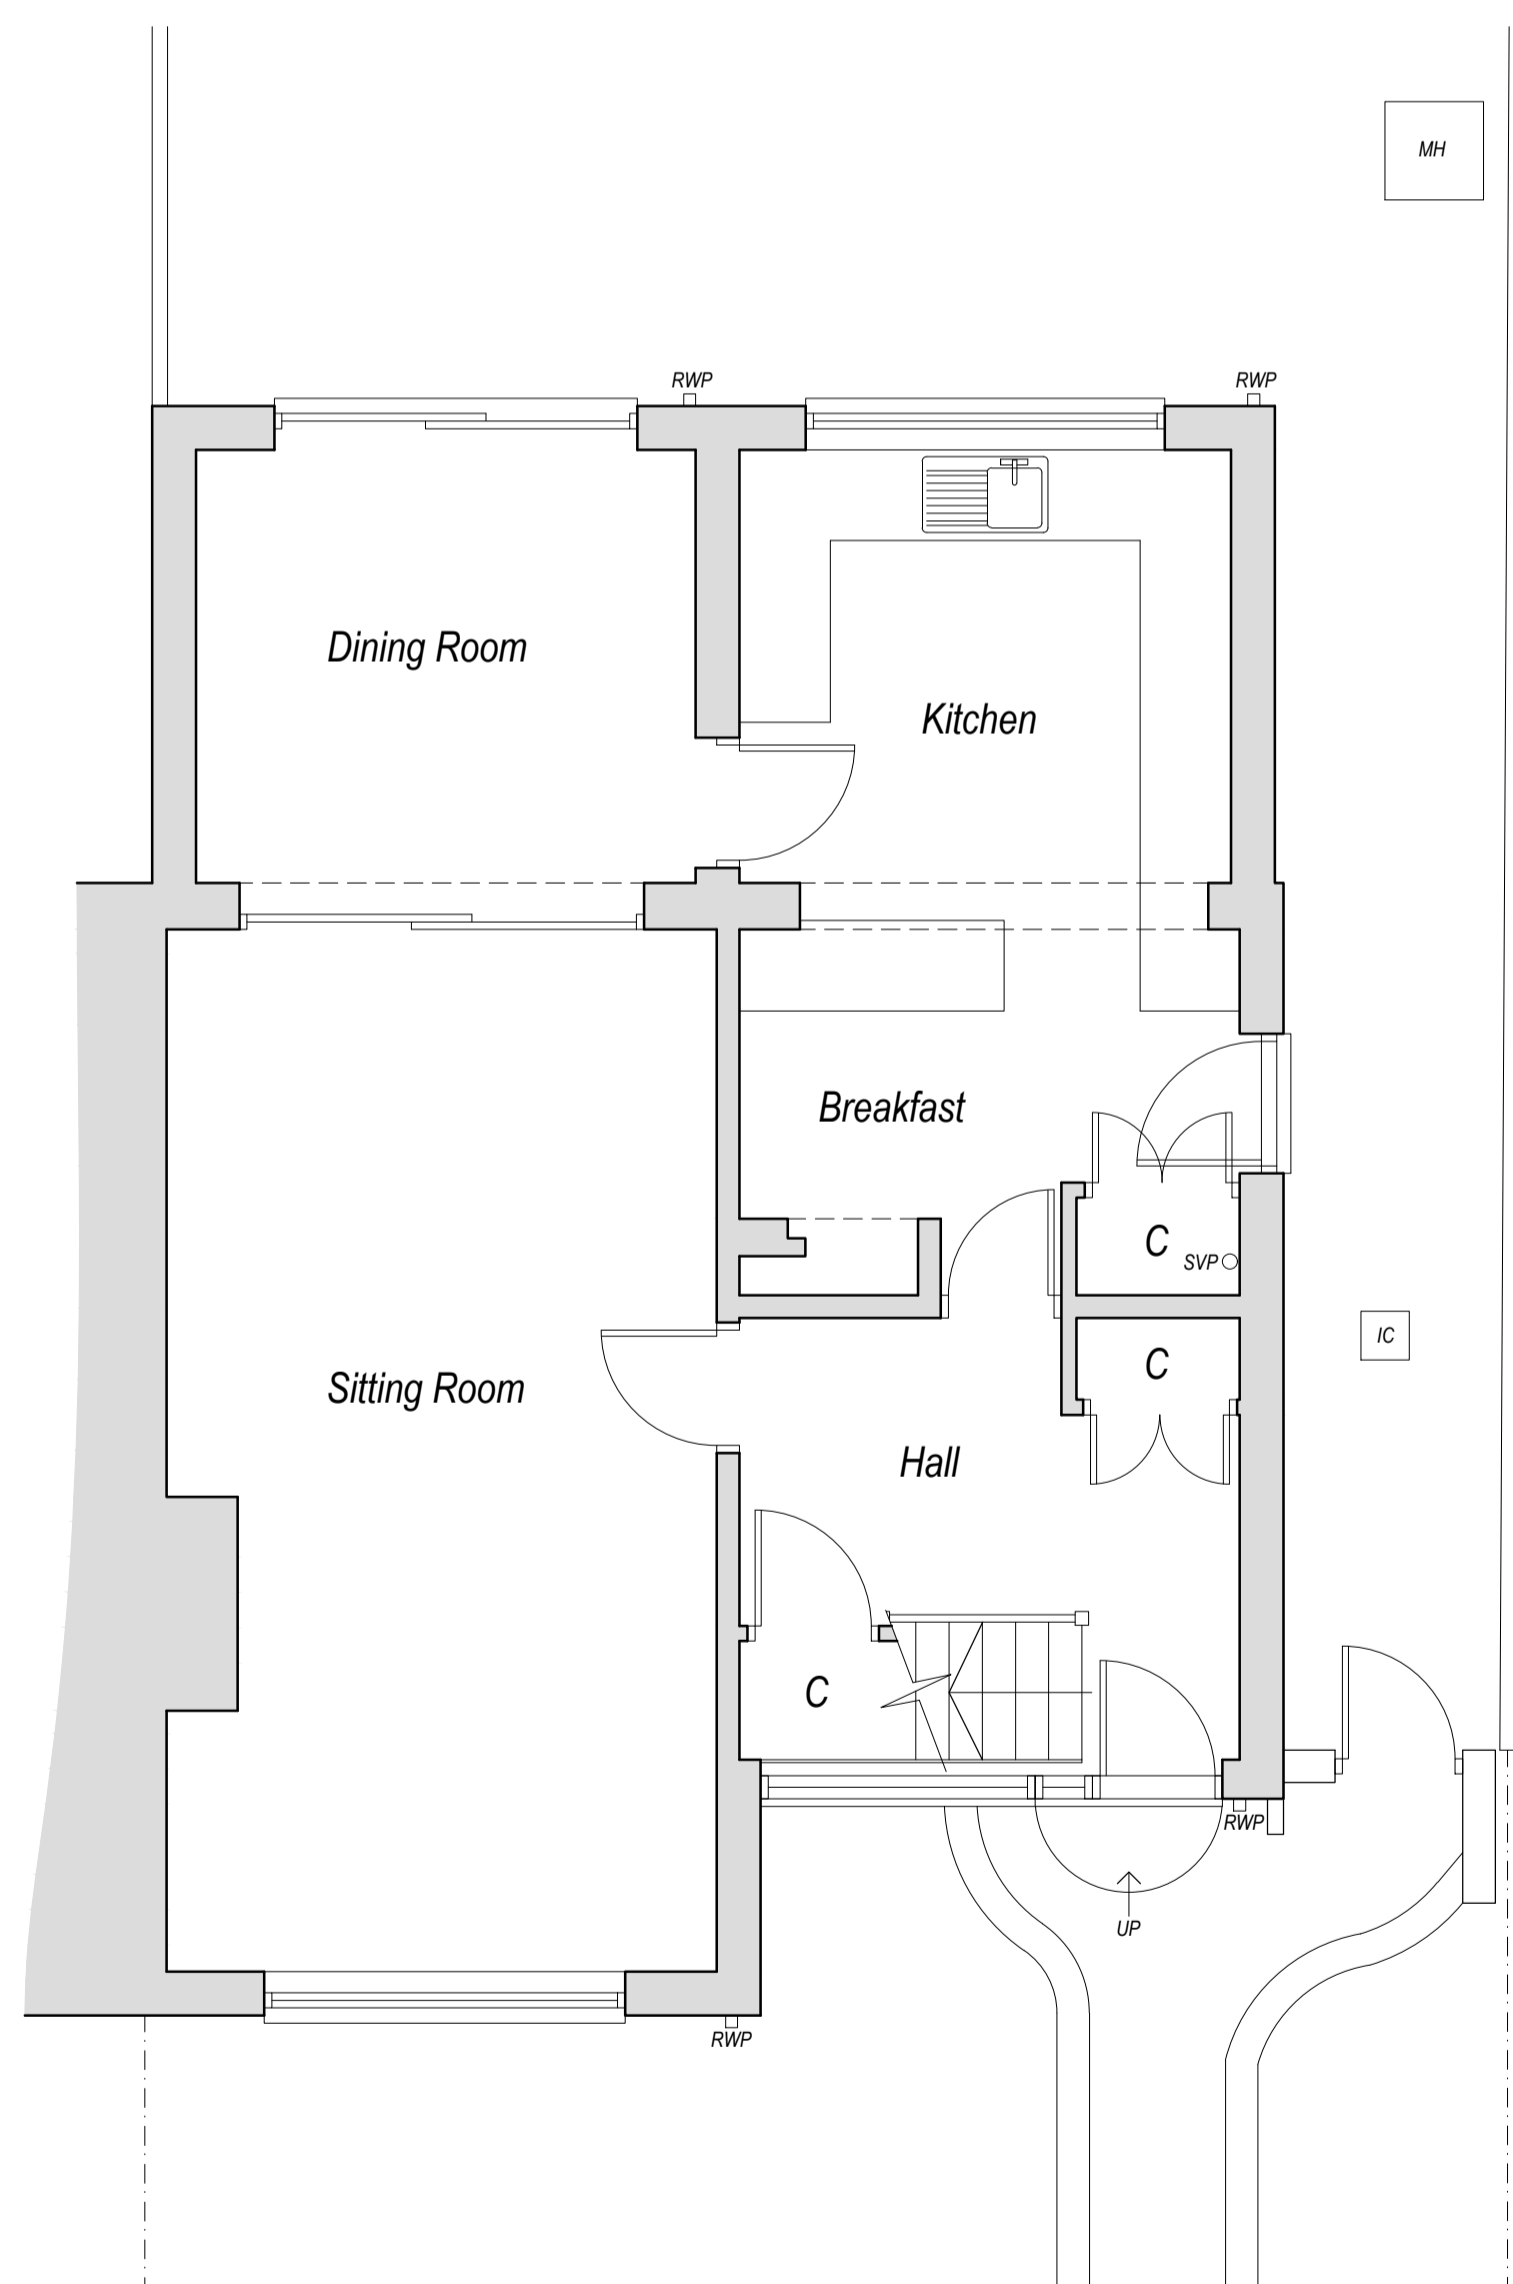
 


North Elevation
 Existing Elevations
 Scale: 1:100

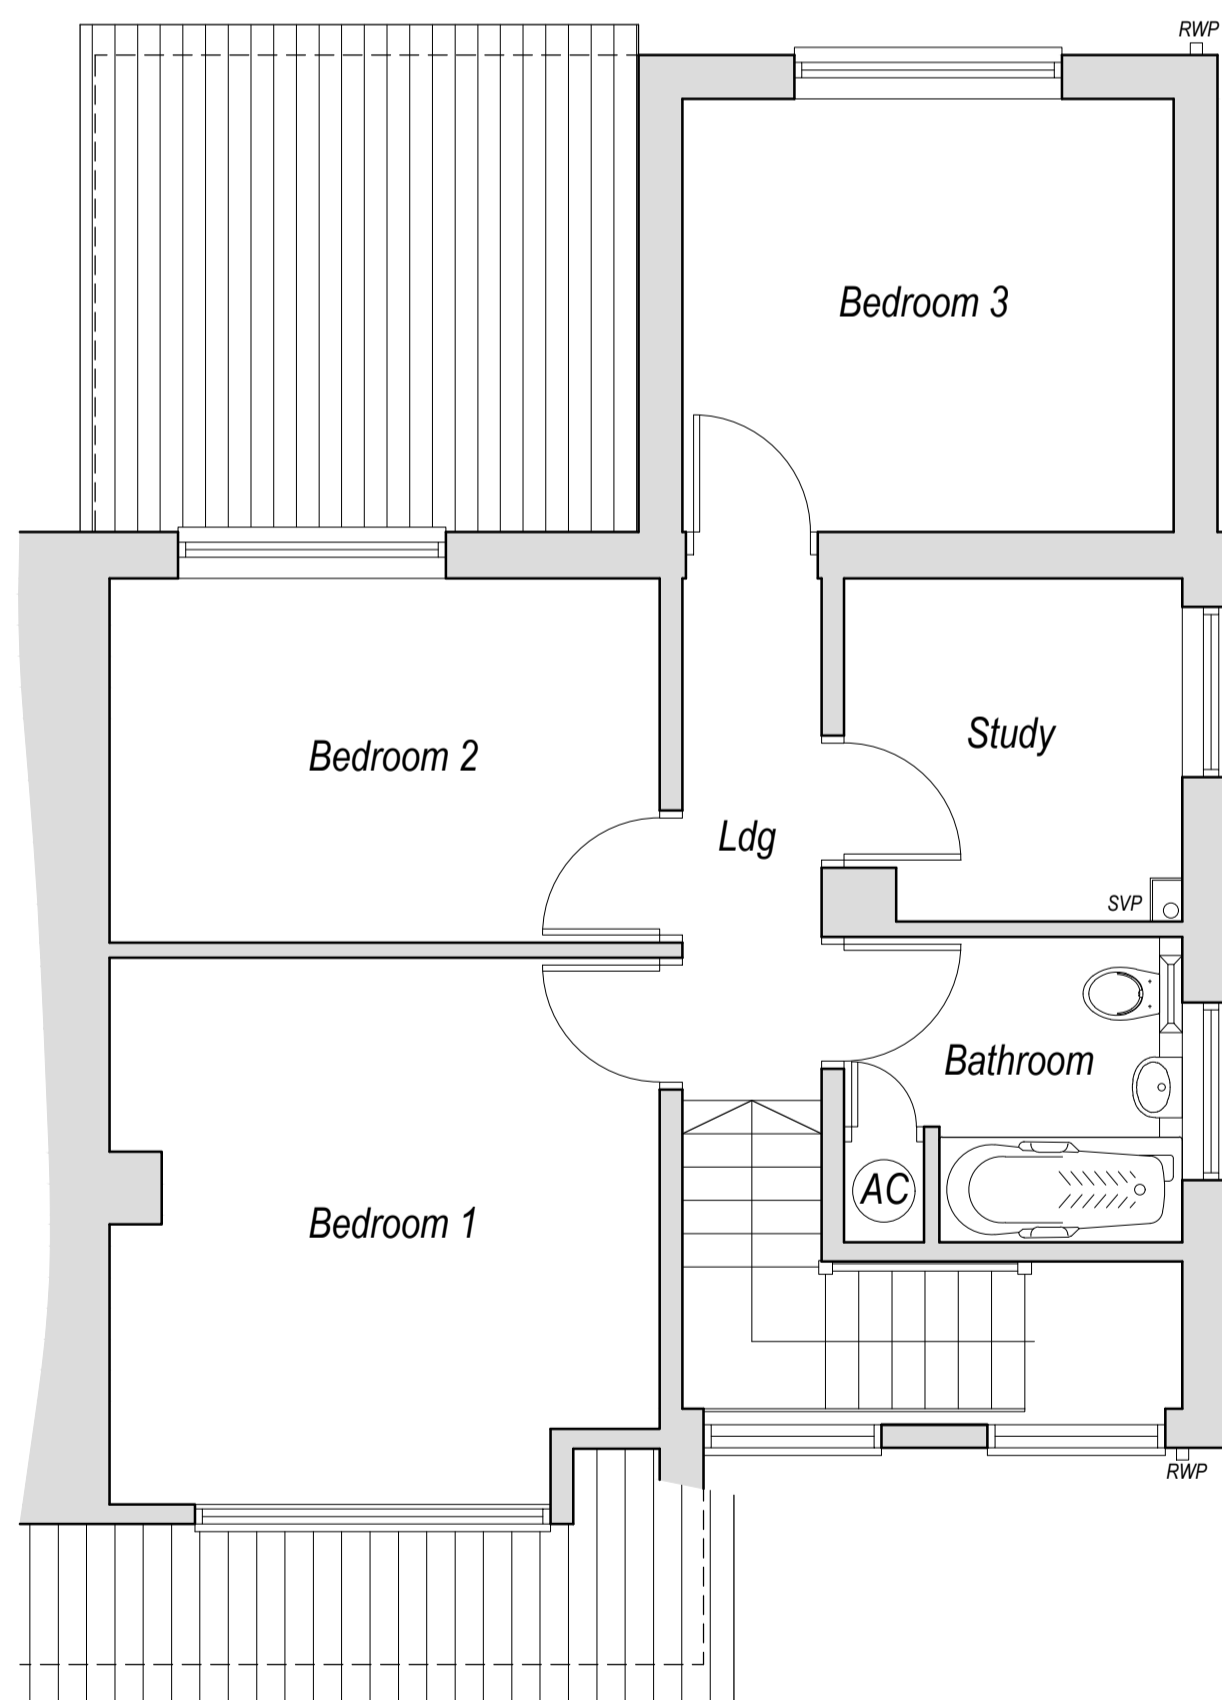



Existing Ground Floor Plan
 Scale: 1:50

 


Existing First Floor Plan
 Scale: 1:50



Existing Site Plan
 Scale: 1:200

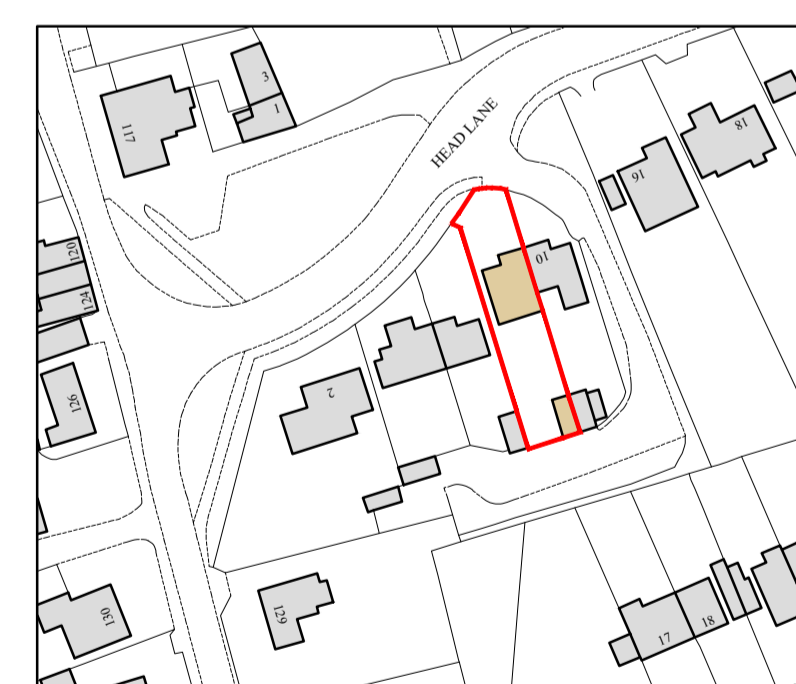 

Location Plan
 Scale: 1:1250

 

Status: **Planning**



Medusa Design Ltd
 Architectural Designers

Eagle House, Sudbury Road, Great Wheltham,
 Bury St Edmunds, Suffolk, IP30 0UN

Tel: 01787 883339

E-Mail: info@medusadesign.co.uk
 Web site: www.medusadesign.co.uk

Client:
 Mr & Mrs Barber
 8 Head Lane, Great Cornard,
 Sudbury, Suffolk, CO10 0JD

Project:
 Proposed Single Storey Extension

Drawing Details:
 Existing Floor Plans, Elevations,
 Site Plan and Location Plan

Date:	Scales:	Drawn:
Mar 2024	As Shown @ A1	MJM

Number:	Rev:
2117/24/01	---