

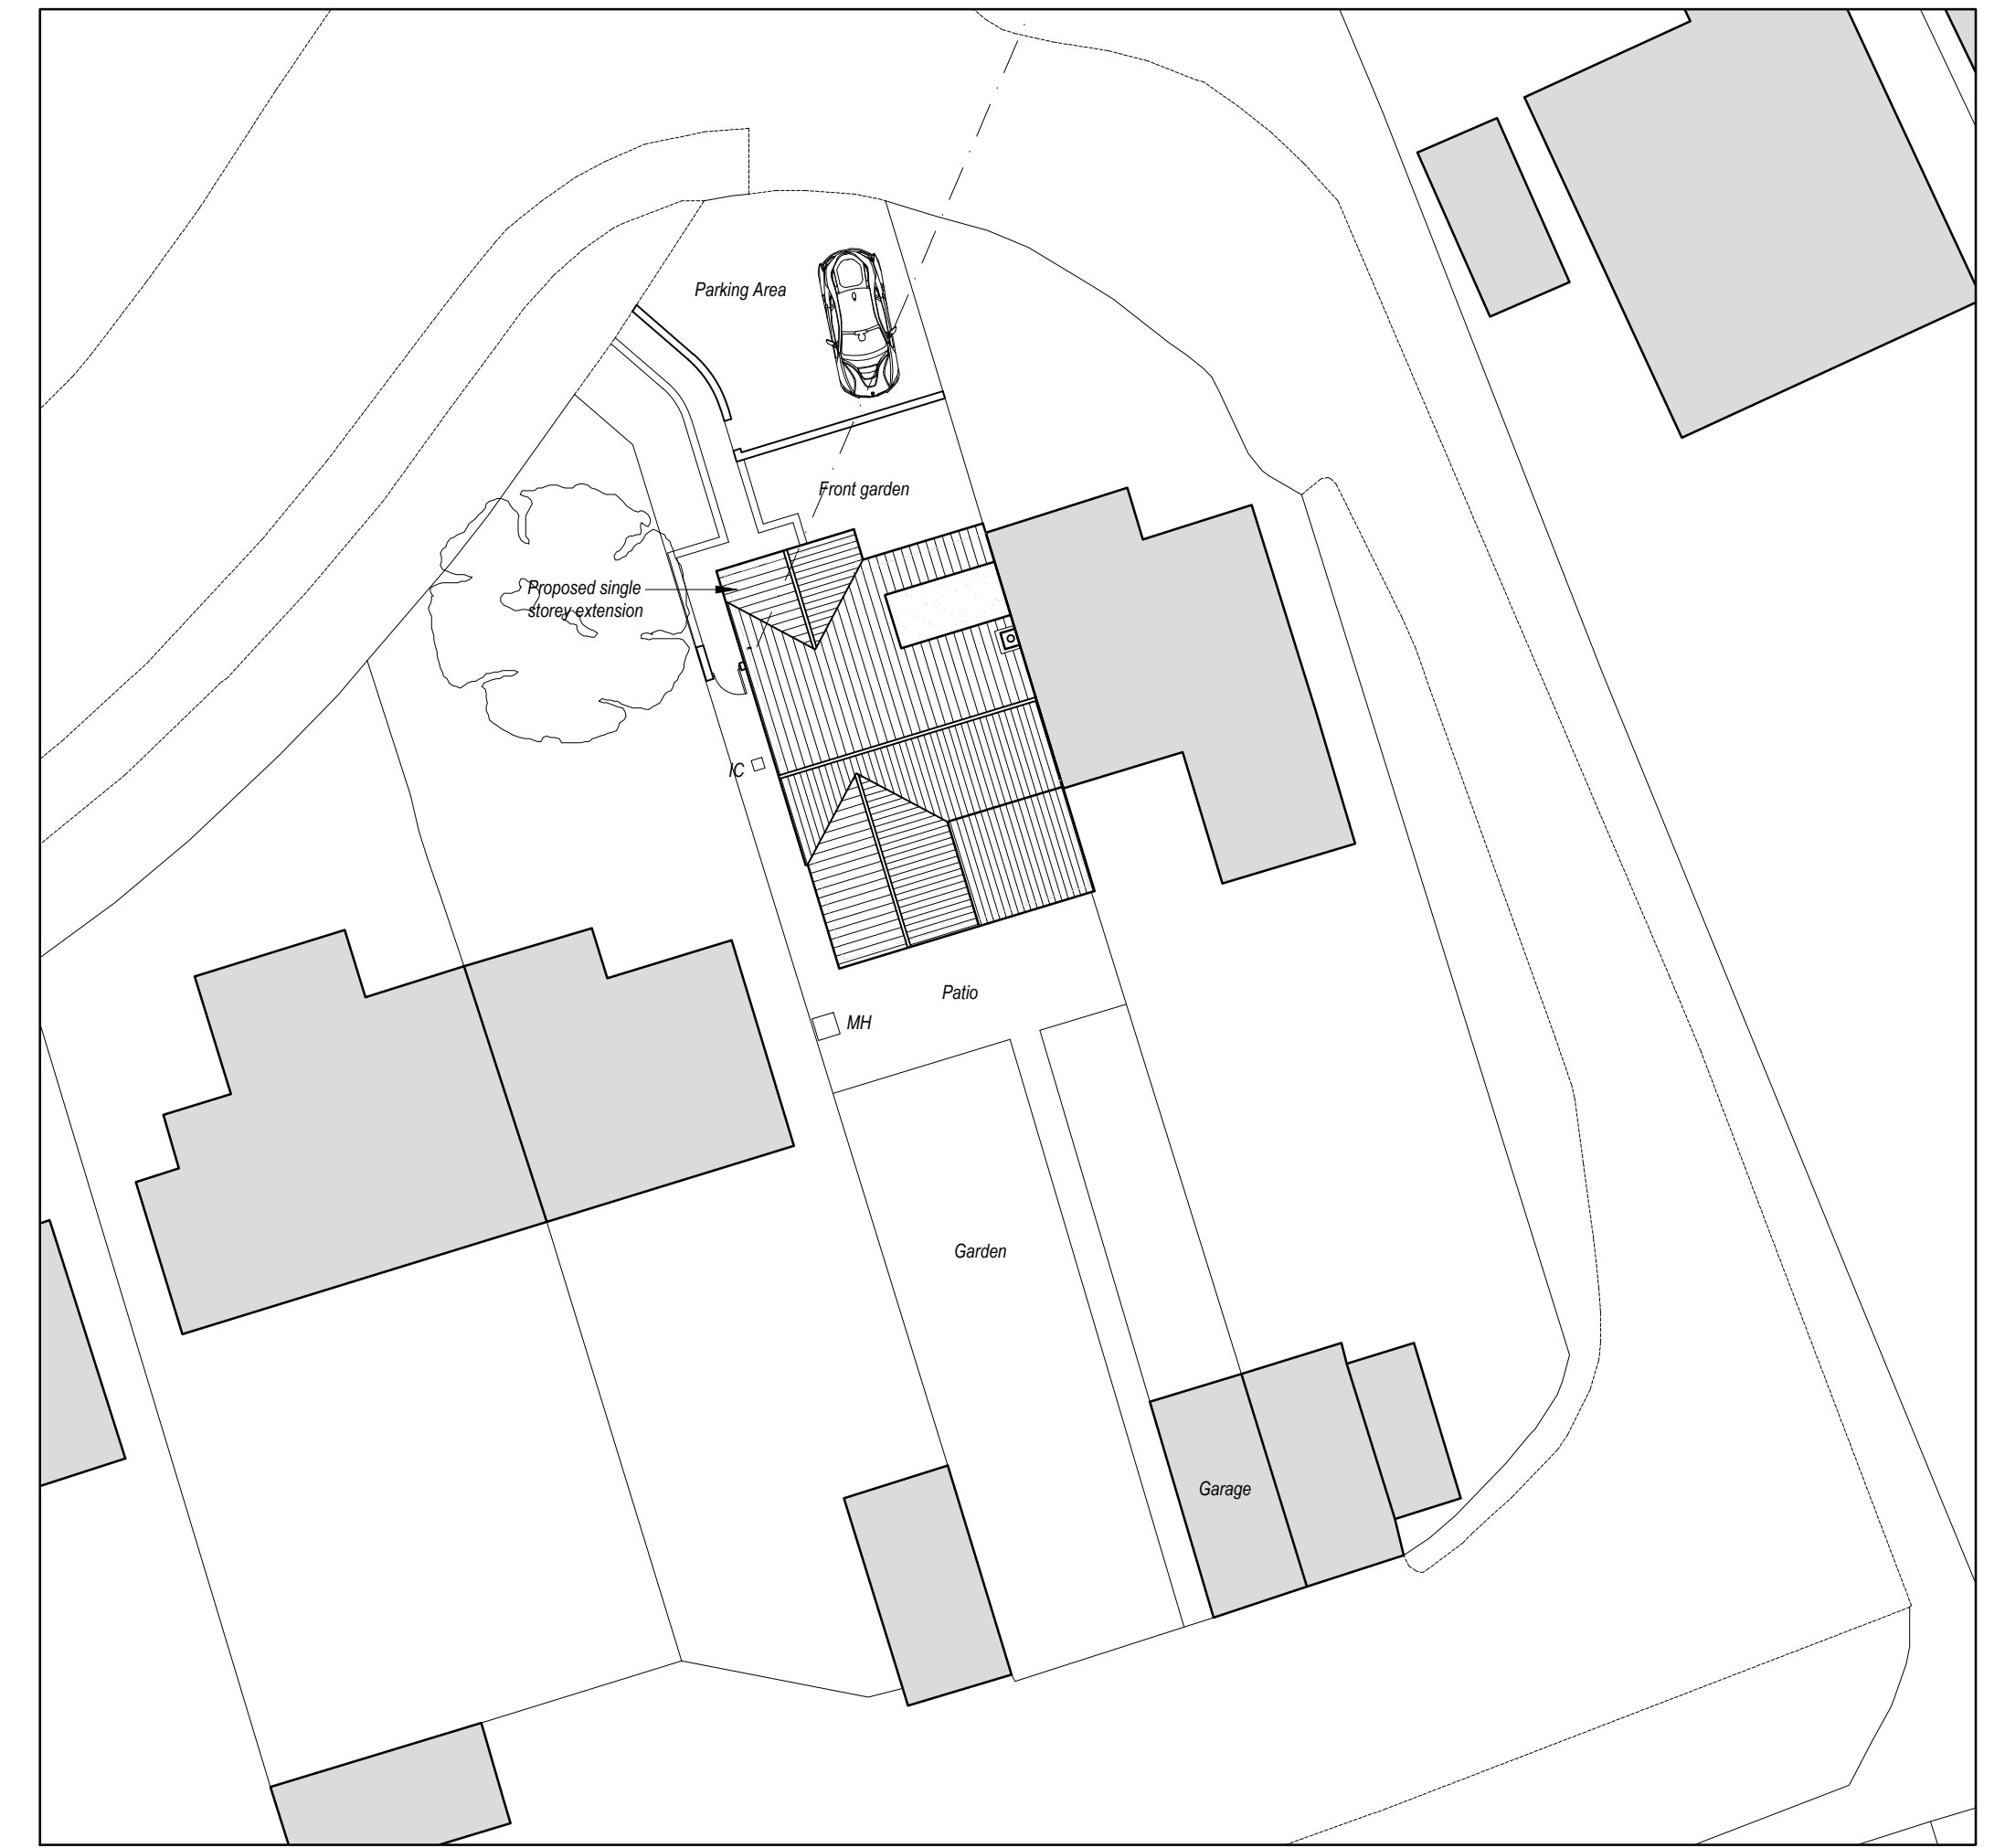
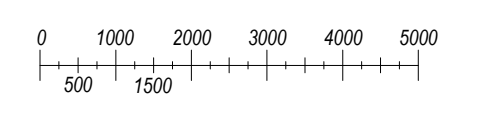




North Elevation
 Proposed Elevations
 Scale: 1:100

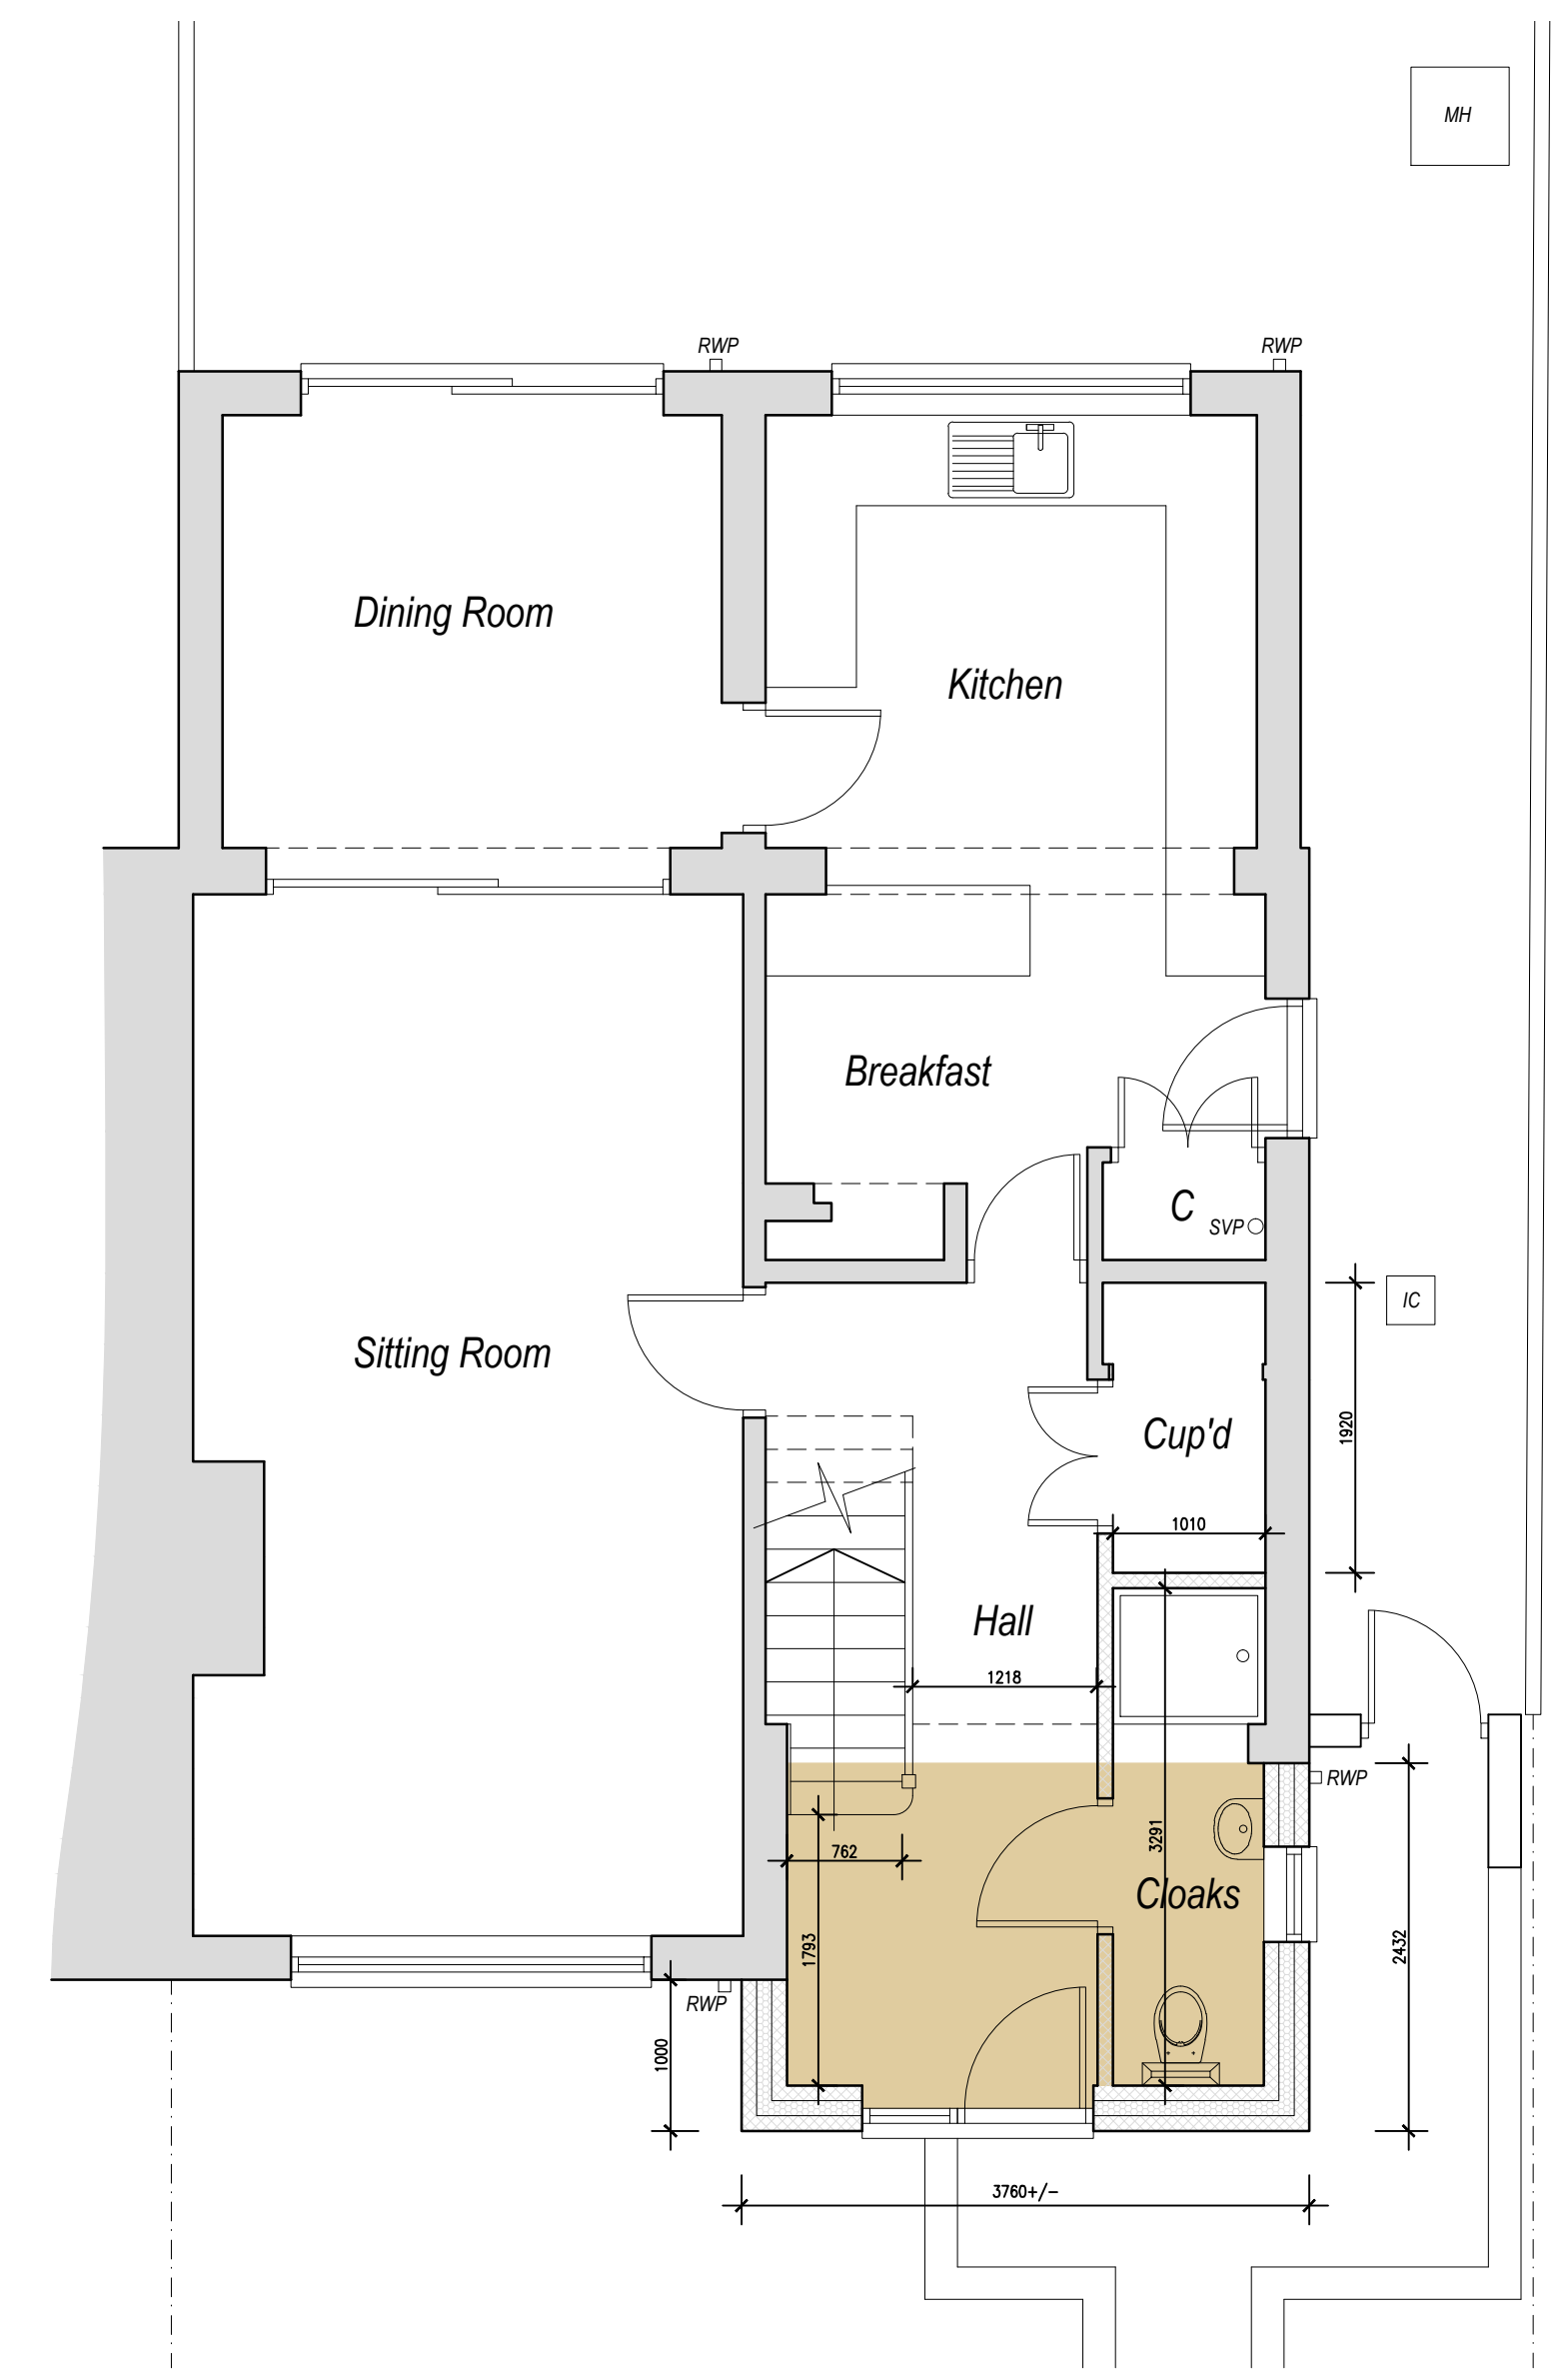

Proposed Site Plan
 Scale: 1:200

 

Proposed Ground Floor Plan
 Scale: 1:50

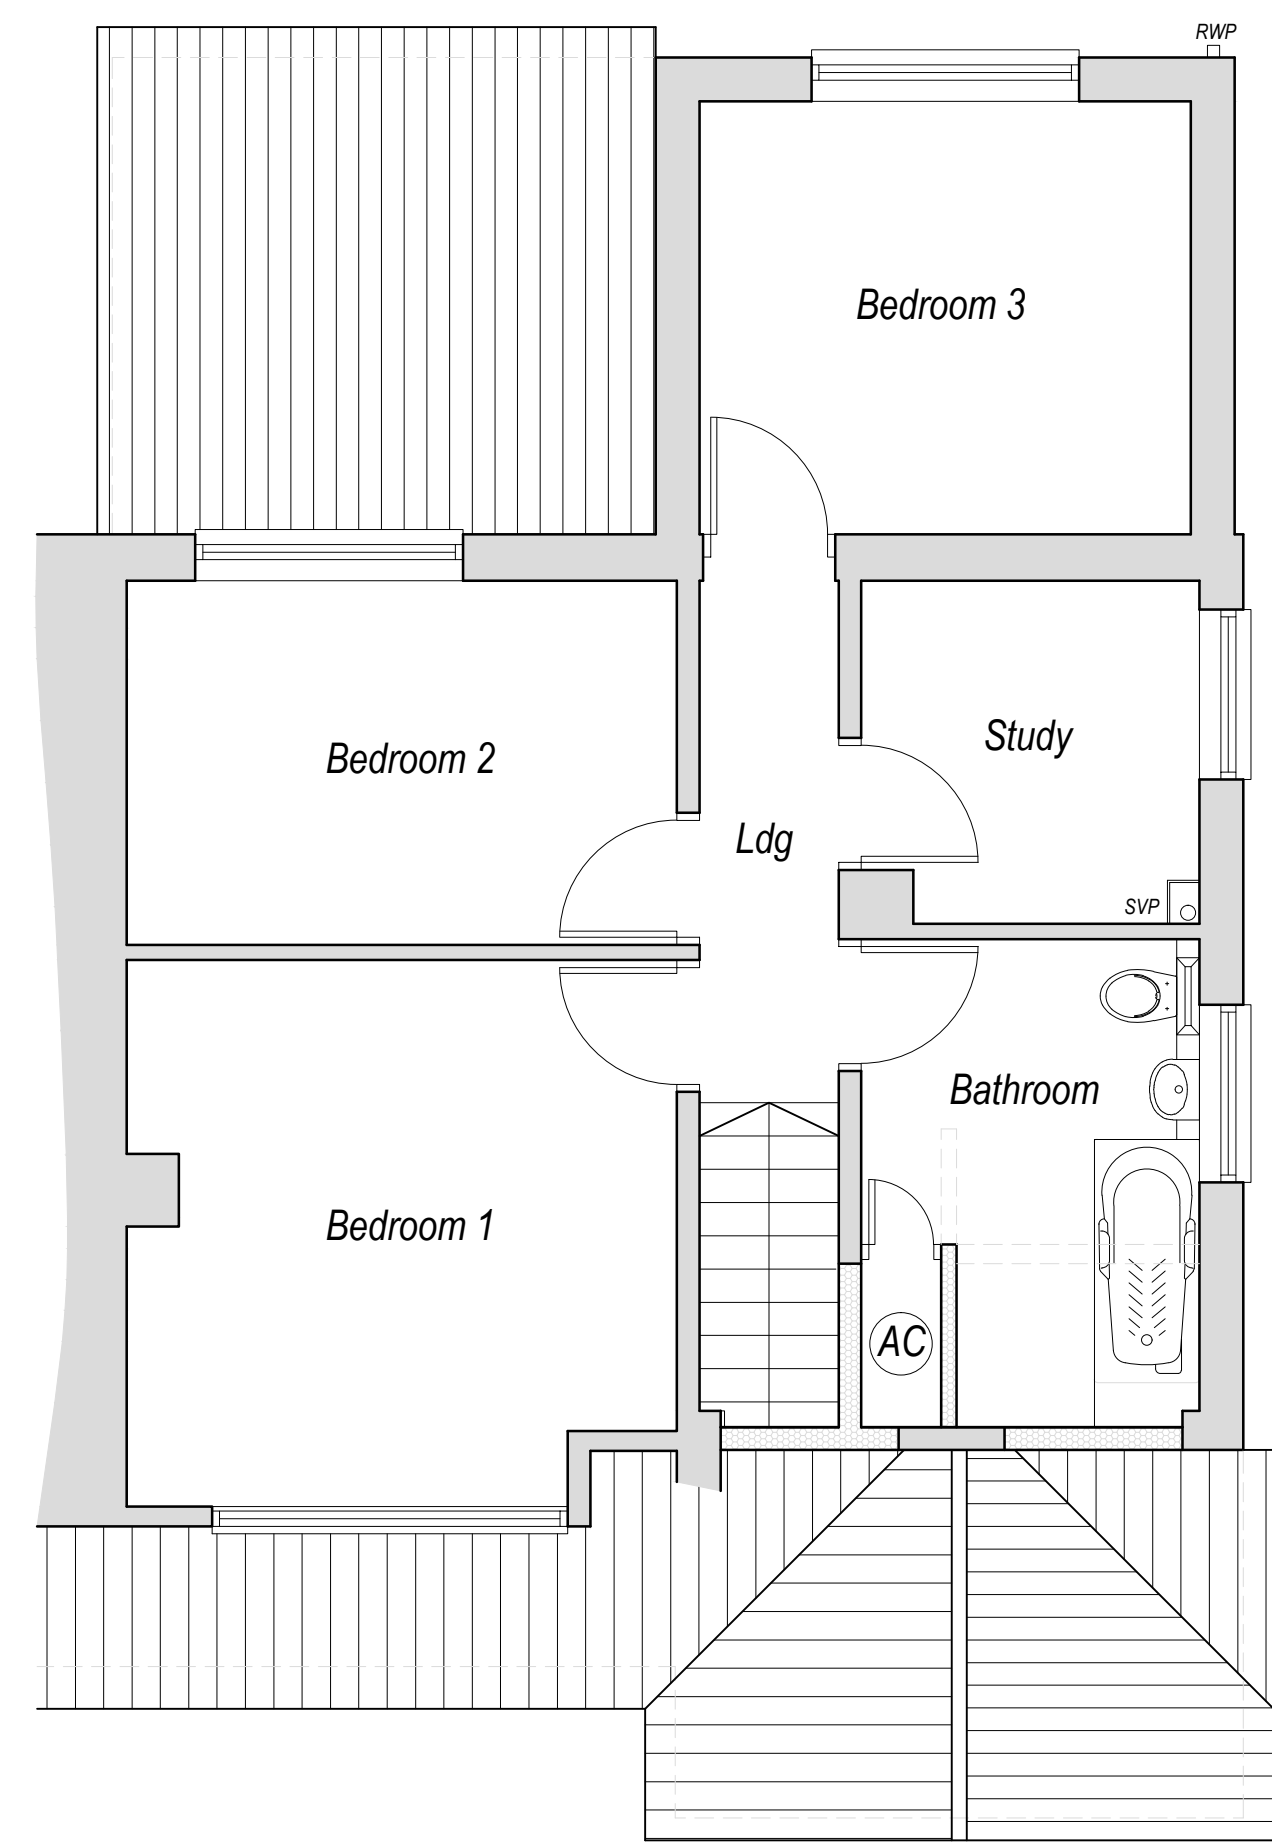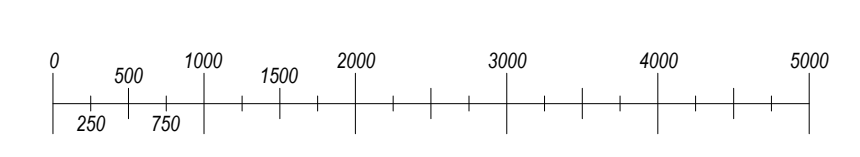

Proposed First Floor Plan
 Scale: 1:50

Rev C: 18.04.2024 - Updated for Planning Submission.

Status: **Planning**

Medusa Design Ltd
 Architectural Designers
 Eagle House, Sudbury Road, Great Whelmeatham,
 Bury St Edmunds, Suffolk, IP30 0UN
 Tel: 01787 883339
 E-Mail: info@medusadesign.co.uk
 Web site: www.medusadesign.co.uk

Client:
 Mr & Mrs Barber
 8 Head Lane, Great Cornard,
 Sudbury, Suffolk, CO10 0JD

Project:
 Proposed Single Storey Extension

Drawing Details:
 Proposed Floor Plans, Elevations
 And Site Plan

Date: Mar 2024	Scale/s: As Shown @ A1	Drawn: MJM
-------------------	---------------------------	---------------

Number: 2117/24/02	Rev: C
-----------------------	-----------