



NOTES:
 CONTRACTORS MUST VERIFY ALL DIMENSIONS AT THE SITE BEFORE COMENCING ANY WORK.
 NO CONSTRUCTION WORK BEFORE BUILDING CONTROL APPROVAL AND STRUCTURAL ENGINEER CONFIRMATION.
 ANY DISCREPANCIES TO BE REPORTED TO GRIDKUNE.
 ALL DRAWINGS ARE TO BE READ IN CONJUNCTION WITH ALL RELEVANT DRAWINGS AND SPECIFICATIONS.

Rev	Description	Date

PROJECT TITLE		
113 Rushy Green SE6 4AA		
Date	Project number	Drawing number
March 2024	8216	EX-E001


DRAWING TITLE	
Existing Drawings	
SHEET TITLE	
3D Elevation	
Scale (@ A3)	Drawn by
	Sara





1 Front Elevation
1 : 100

2 Rear Elevation
1 : 100

 

NOTES:
CONTRACTORS MUST VERIFY ALL DIMENSIONS AT THE SITE BEFORE COMMENCING ANY WORK.
NO CONSTRUCTION WORK BEFORE BUILDING CONTROL APPROVAL AND STRUCTURAL ENGINEER CONFIRMATION.
ANY DISCREPANCIES TO BE REPORTED TO GRIDLINE.
ALL DRAWINGS ARE TO BE READ IN CONJUNCTION WITH ALL RELEVANT DRAWINGS AND SPECIFICATIONS.

Rev	Description	Date


PROJECT TITLE 113 Rushy Green SE6 4AA		
Date March 2024	Project number 8216	Drawing number EX-E002

DRAWING TITLE Existing Drawings	
SHEET TITLE Front and Rear Elevations	
Scale (@ A3) 1 : 100	Drawn by Sara





1 Side Elevation
1 : 100

 


NOTES:
CONTRACTORS MUST VERIFY ALL DIMENSIONS AT THE SITE BEFORE COMENCING ANY WORK.
NO CONSTRUCTION WORK BEFORE BUILDING CONTROL APPROVAL AND STRUCTURAL ENGINEER CONFIRMATION.
ANY DISCREPANCIES TO BE REPORTED TO GRIDKUNE.
ALL DRAWINGS ARE TO BE READ IN CONJUNCTION WITH ALL RELEVANT DRAWINGS AND SPECIFICATIONS.

Rev	Description	Date


PROJECT TITLE		
113 Rushy Green SE6 4AA		
Date	Project number	Drawing number
March 2024	8216	EX-E003

DRAWING TITLE	
Existing Drawings	
SHEET TITLE	
Side Elevation	
Scale (@ A3)	Drawn by
1 : 100	Sara



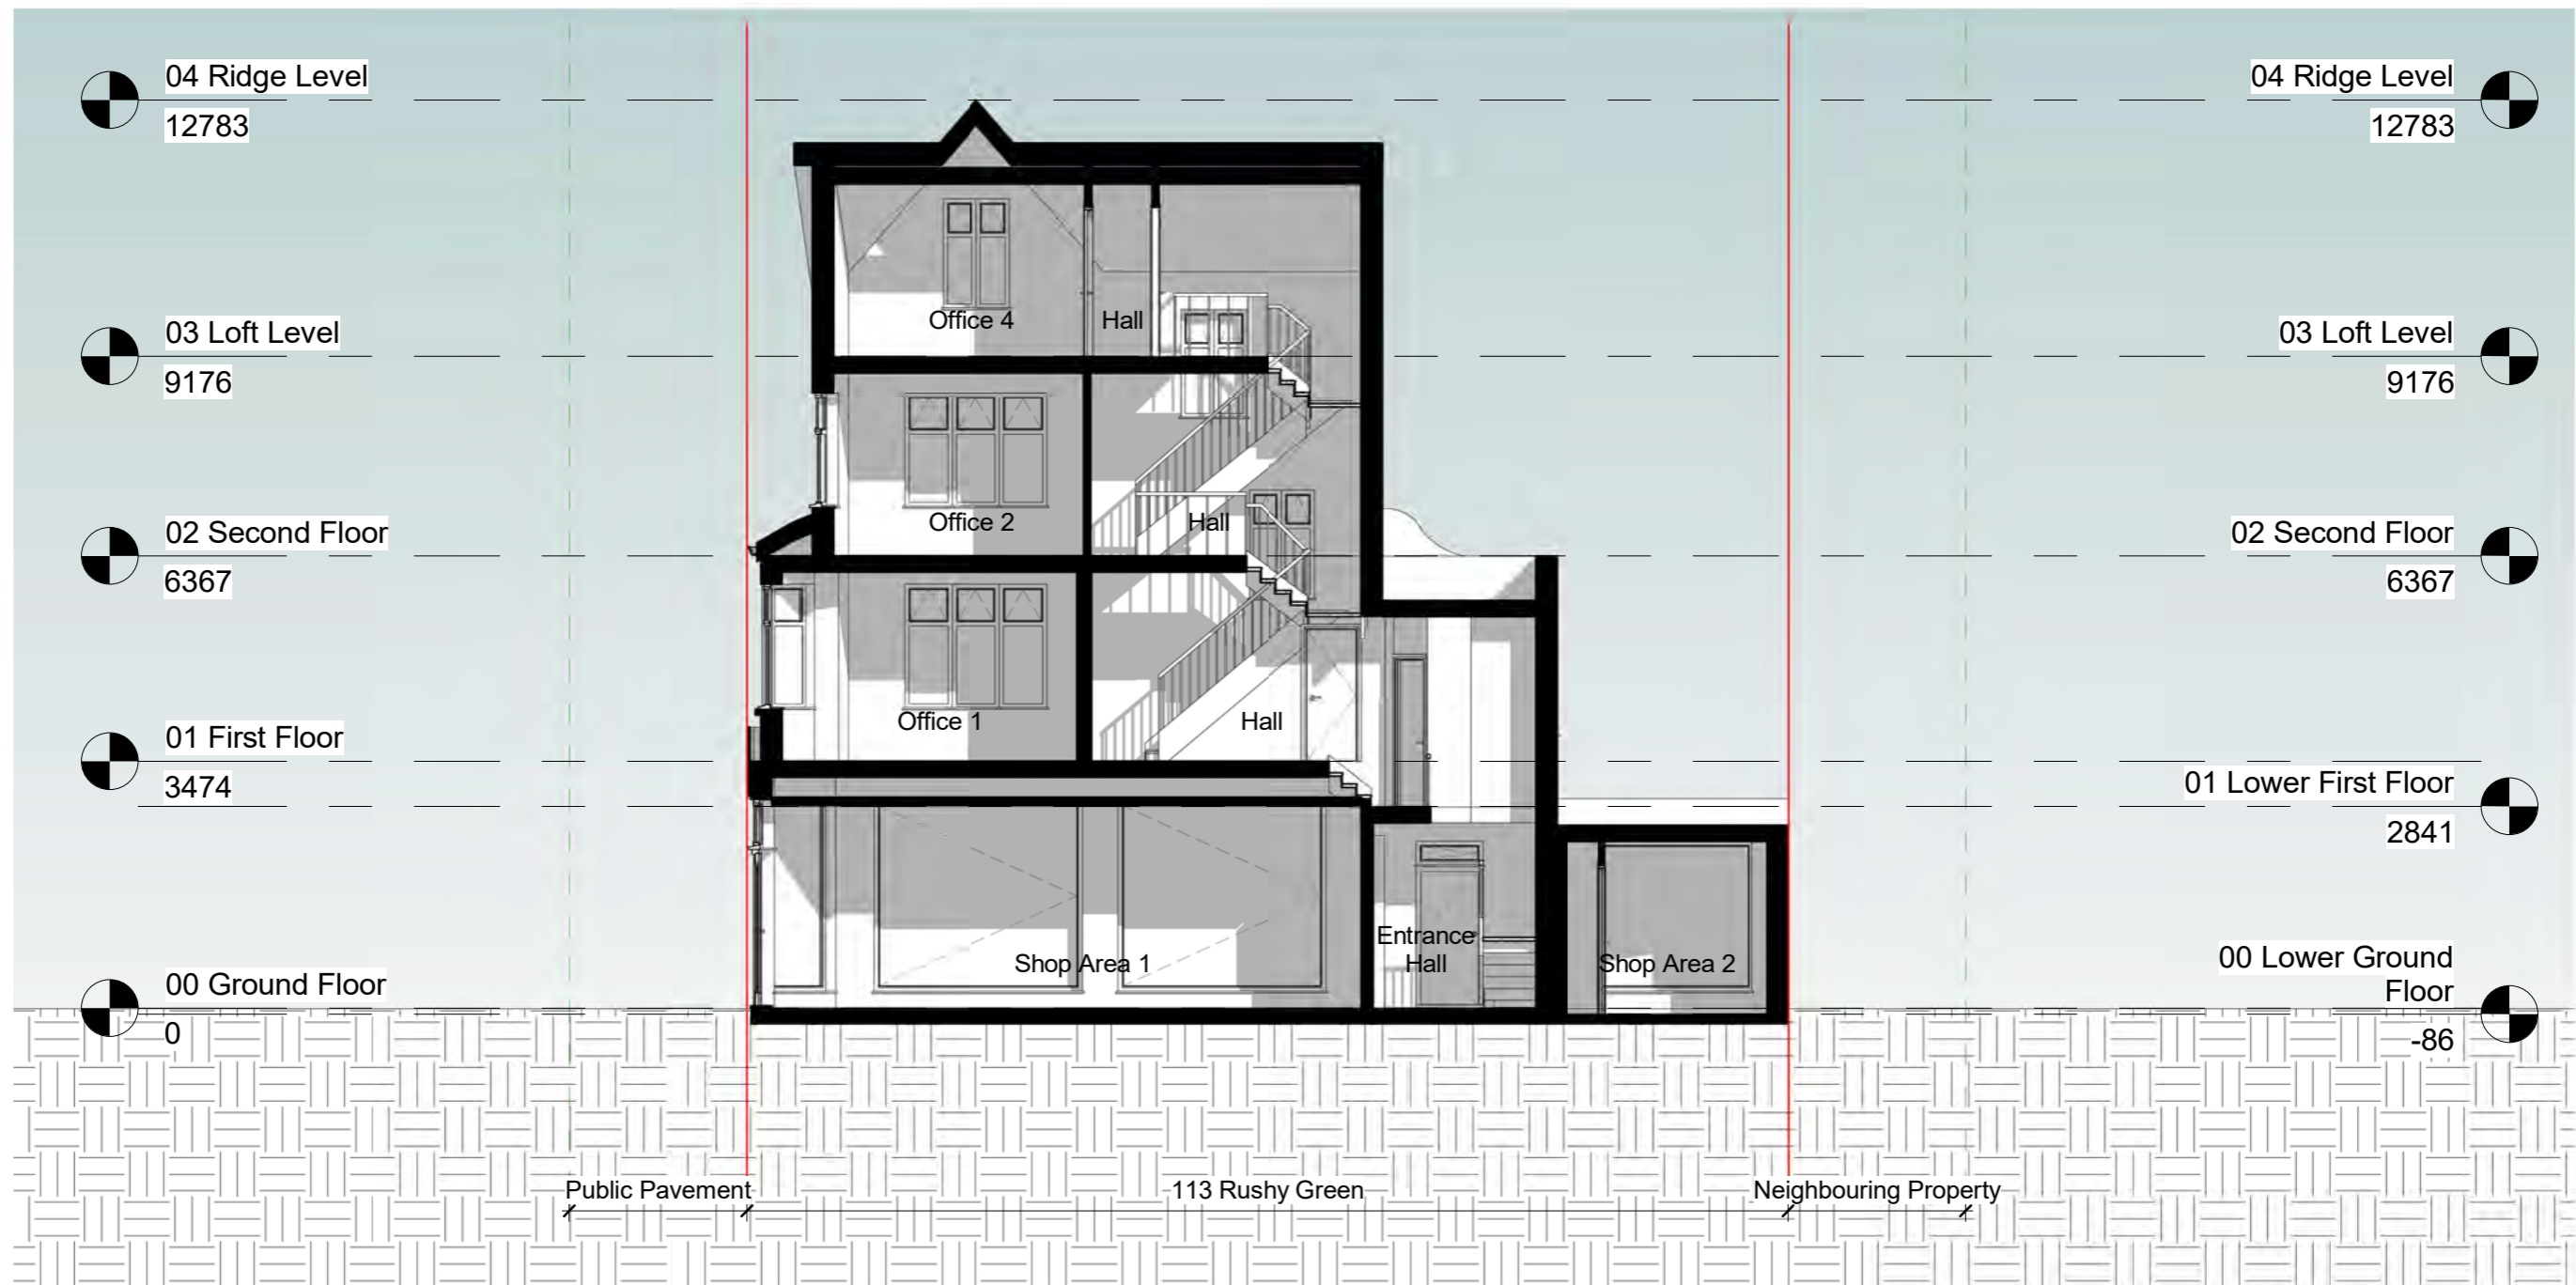

1 Section AA
1 : 100

 

NOTES:
CONTRACTORS MUST VERIFY ALL DIMENSIONS AT THE SITE BEFORE COMENCING ANY WORK.
NO CONSTRUCTION WORK BEFORE BUILDING CONTROL APPROVAL AND STRUCTURAL ENGINEER CONFIRMATION.
ANY DISCREPANCIES TO BE REPORTED TO GRIDKINE.
ALL DRAWINGS ARE TO BE READ IN CONJUNCTION WITH ALL RELEVANT DRAWINGS AND SPECIFICATIONS.



Rev	Description	Date

PROJECT TITLE		
113 Rushy Green SE6 4AA		
Date	Project number	Drawing number
March 2024	8216	EX-S001

DRAWING TITLE	
Existing Drawings	
SHEET TITLE	
Section AA	
Scale (@ A3)	Drawn by
1 : 100	Sara



Ringstead Buildings

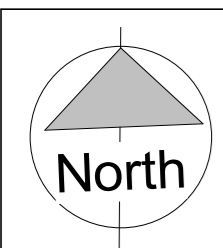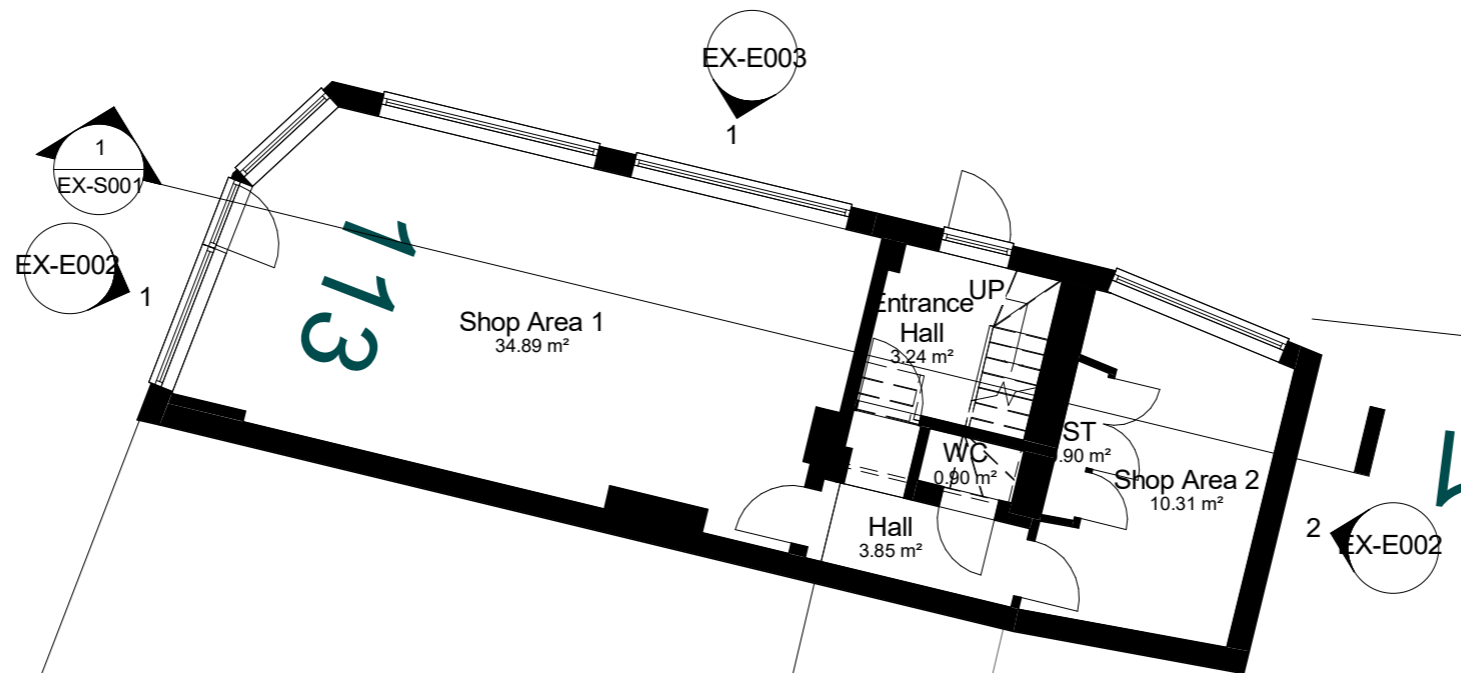

NOTES:
 CONTRACTORS MUST VERIFY ALL DIMENSIONS AT THE SITE BEFORE COMENCING ANY WORK.
 NO CONSTRUCTION WORK BEFORE BUILDING CONTROL APPROVAL AND STRUCTURAL ENGINEER CONFIRMATION.
 ANY DISCREPANCIES TO BE REPORTED TO GRIDKUNE.
 ALL DRAWINGS ARE TO BE READ IN CONJUNCTION WITH ALL RELEVANT DRAWINGS AND SPECIFICATIONS.


Rev	Description	Date

PROJECT TITLE		
113 Rushy Green SE6 4AA		
Date	Project number	Drawing number
March 2024	8216	EX-P001


DRAWING TITLE	
Existing Drawings	
SHEET TITLE	
Ground Floor Plan	
Scale (@ A3)	Drawn by
1 : 100	Sara



Ringstead Buildings

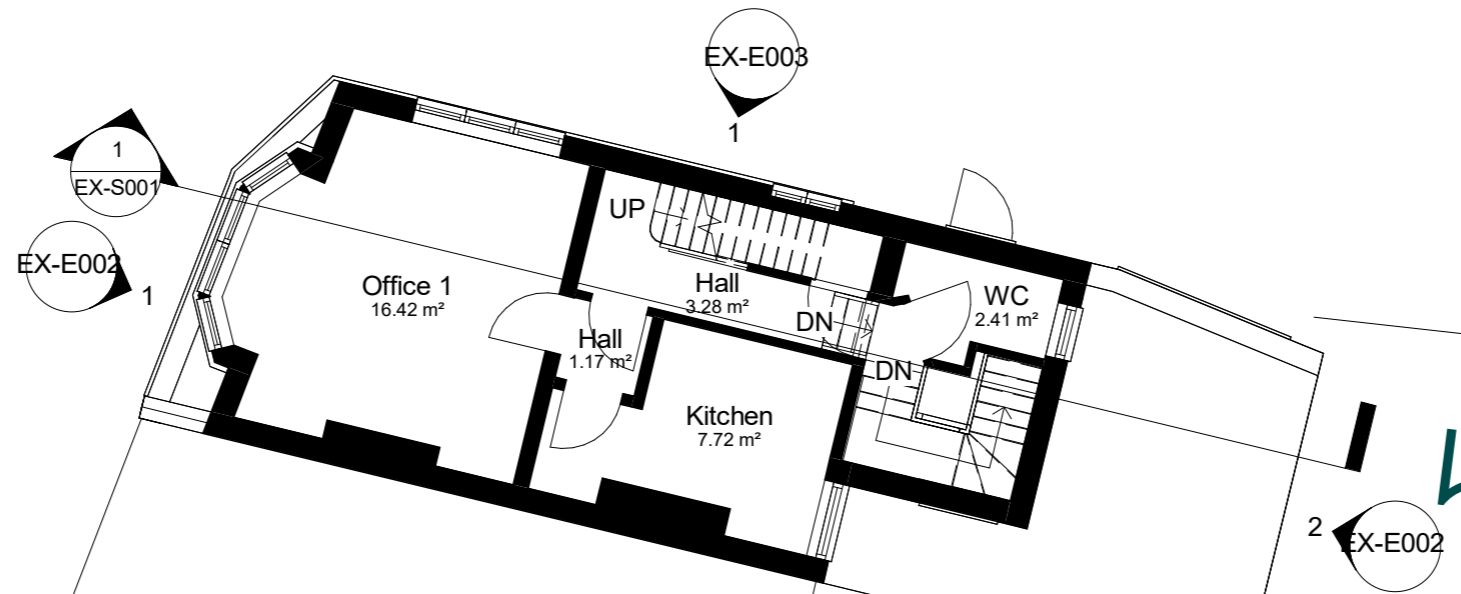

2
3

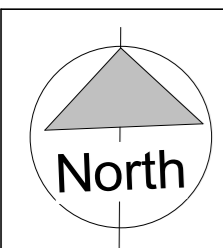

NOTES:
CONTRACTORS MUST VERIFY ALL DIMENSIONS AT THE SITE BEFORE COMENCING ANY WORK.
NO CONSTRUCTION WORK BEFORE BUILDING CONTROL APPROVAL AND STRUCTURAL ENGINEER CONFIRMATION.
ANY DISCREPANCIES TO BE REPORTED TO GRIDKUNE.
ALL DRAWINGS ARE TO BE READ IN CONJUNCTION WITH ALL RELEVANT DRAWINGS AND SPECIFICATIONS.


Rev	Description	Date

PROJECT TITLE		
113 Rushy Green SE6 4AA		
Date	Project number	Drawing number
March 2024	8216	EX-P002



DRAWING TITLE	
Existing Drawings	
SHEET TITLE	
First Floor Plan	
Scale (@ A3)	Drawn by
1 : 100	Sara



Ringstead Buildings

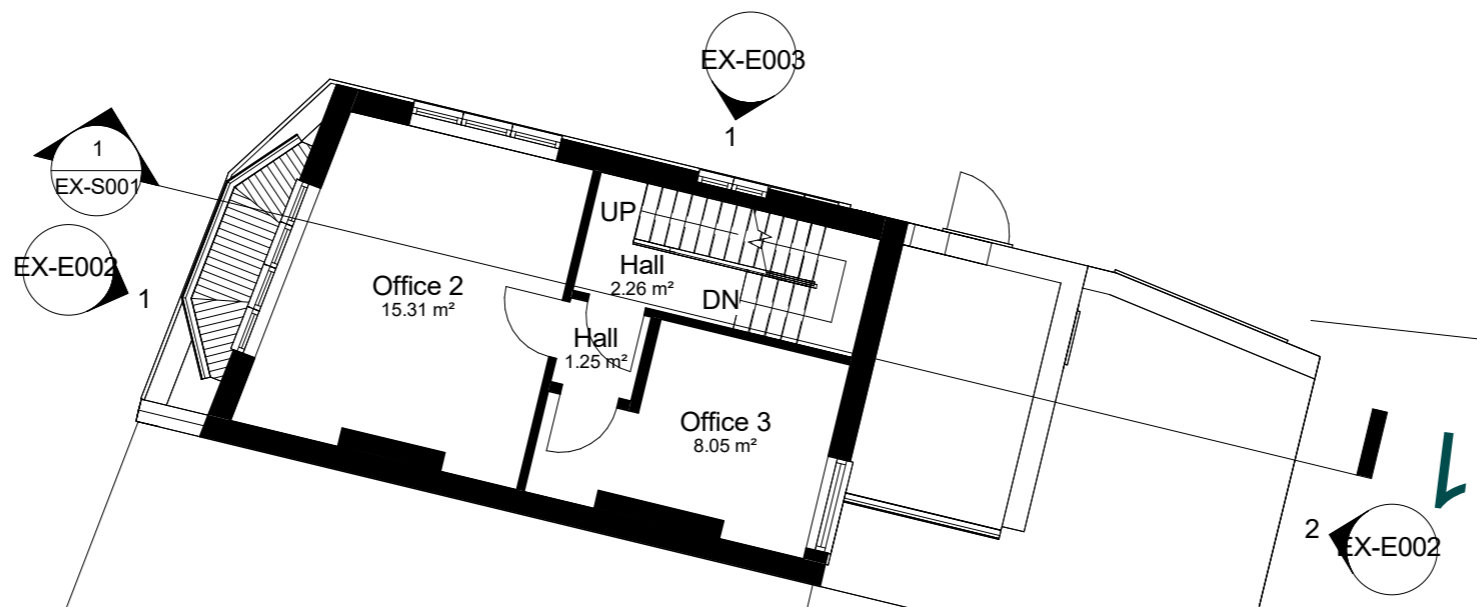

3 2

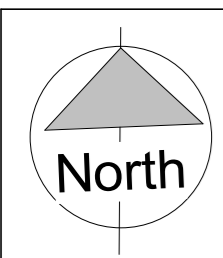 

NOTES:
CONTRACTORS MUST VERIFY ALL DIMENSIONS AT THE SITE BEFORE COMENCING ANY WORK.
NO CONSTRUCTION WORK BEFORE BUILDING CONTROL APPROVAL AND STRUCTURAL ENGINEER CONFIRMATION.
ANY DISCREPANCIES TO BE REPORTED TO GRIDKUNE.
ALL DRAWINGS ARE TO BE READ IN CONJUNCTION WITH ALL RELEVANT DRAWINGS AND SPECIFICATIONS.


Rev	Description	Date

PROJECT TITLE		
113 Rushy Green SE6 4AA		
Date	Project number	Drawing number
March 2024	8216	EX-P003



DRAWING TITLE	
Existing Drawings	
SHEET TITLE	
Second Floor Plan	
Scale (@ A3)	Drawn by
1 : 100	Sara



Ringstead Buildings

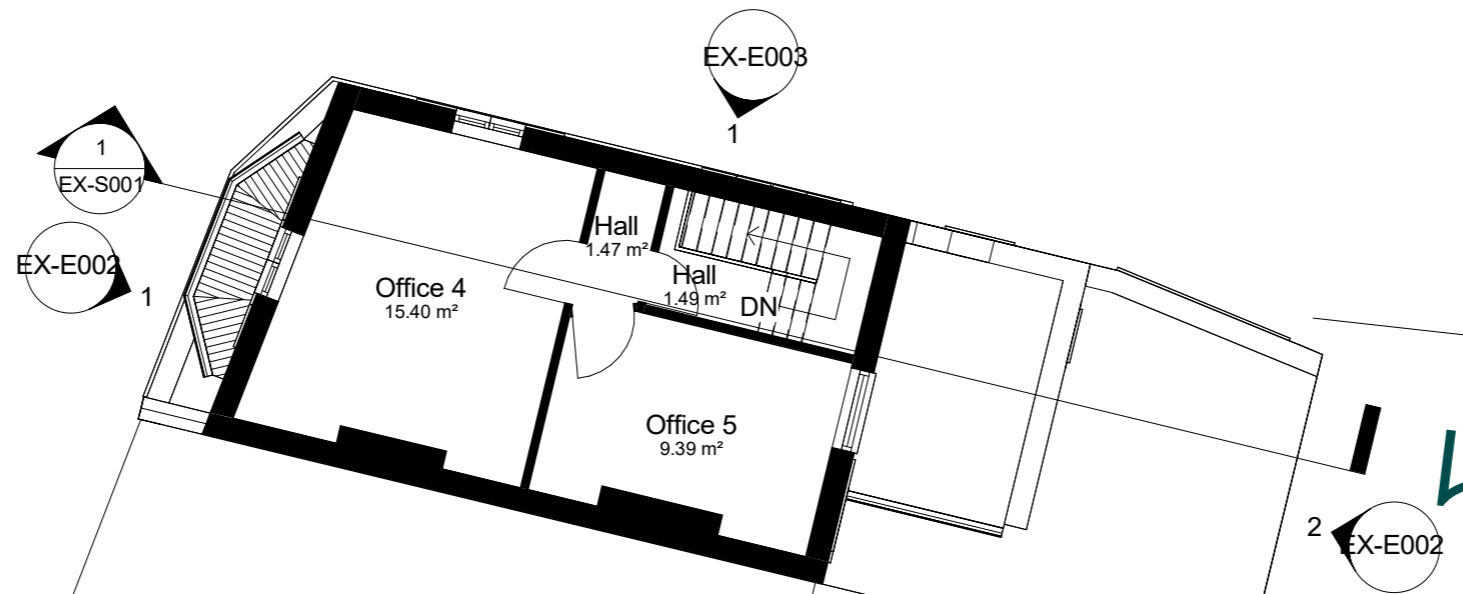

2
3

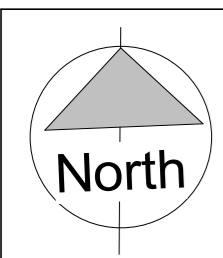 

NOTES:
CONTRACTORS MUST VERIFY ALL DIMENSIONS AT THE SITE BEFORE COMENCING ANY WORK.
NO CONSTRUCTION WORK BEFORE BUILDING CONTROL APPROVAL AND STRUCTURAL ENGINEER CONFIRMATION.
ANY DISCREPANCIES TO BE REPORTED TO GRIDKUNE.
ALL DRAWINGS ARE TO BE READ IN CONJUNCTION WITH ALL RELEVANT DRAWINGS AND SPECIFICATIONS.


Rev	Description	Date

PROJECT TITLE		
113 Rushy Green SE6 4AA		
Date	Project number	Drawing number
March 2024	8216	EX-P004


DRAWING TITLE	
Existing Drawings	
SHEET TITLE	
Loft Floor Plan	
Scale (@ A3)	Drawn by
1 : 100	Sara



Ringstead Buildings

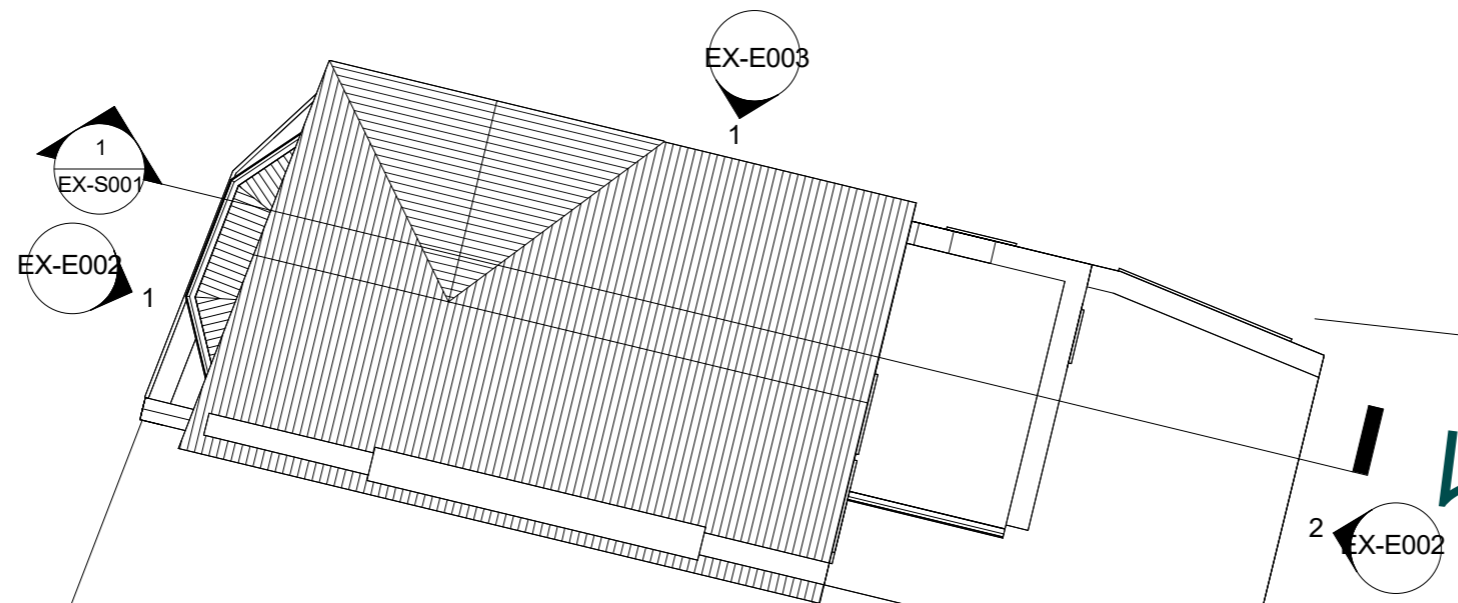

3 2

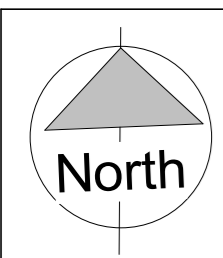

NOTES:
CONTRACTORS MUST VERIFY ALL DIMENSIONS AT THE SITE BEFORE COMENCING ANY WORK.
NO CONSTRUCTION WORK BEFORE BUILDING CONTROL APPROVAL AND STRUCTURAL ENGINEER CONFIRMATION.
ANY DISCREPANCIES TO BE REPORTED TO GRIDKLINE.
ALL DRAWINGS ARE TO BE READ IN CONJUNCTION WITH ALL RELEVANT DRAWINGS AND SPECIFICATIONS.

Rev	Description	Date

PROJECT TITLE		
113 Rushy Green SE6 4AA		
Date	Project number	Drawing number
March 2024	8216	EX-P005

DRAWING TITLE	
Existing Drawings	
SHEET TITLE	
Roof Plan	
Scale (@ A3)	Drawn by
1 : 100	Sara






1 OS Map
1 : 1250





 Property Boundary

Boundary Area: 69 m²

Internal G.I.A: 167 m²

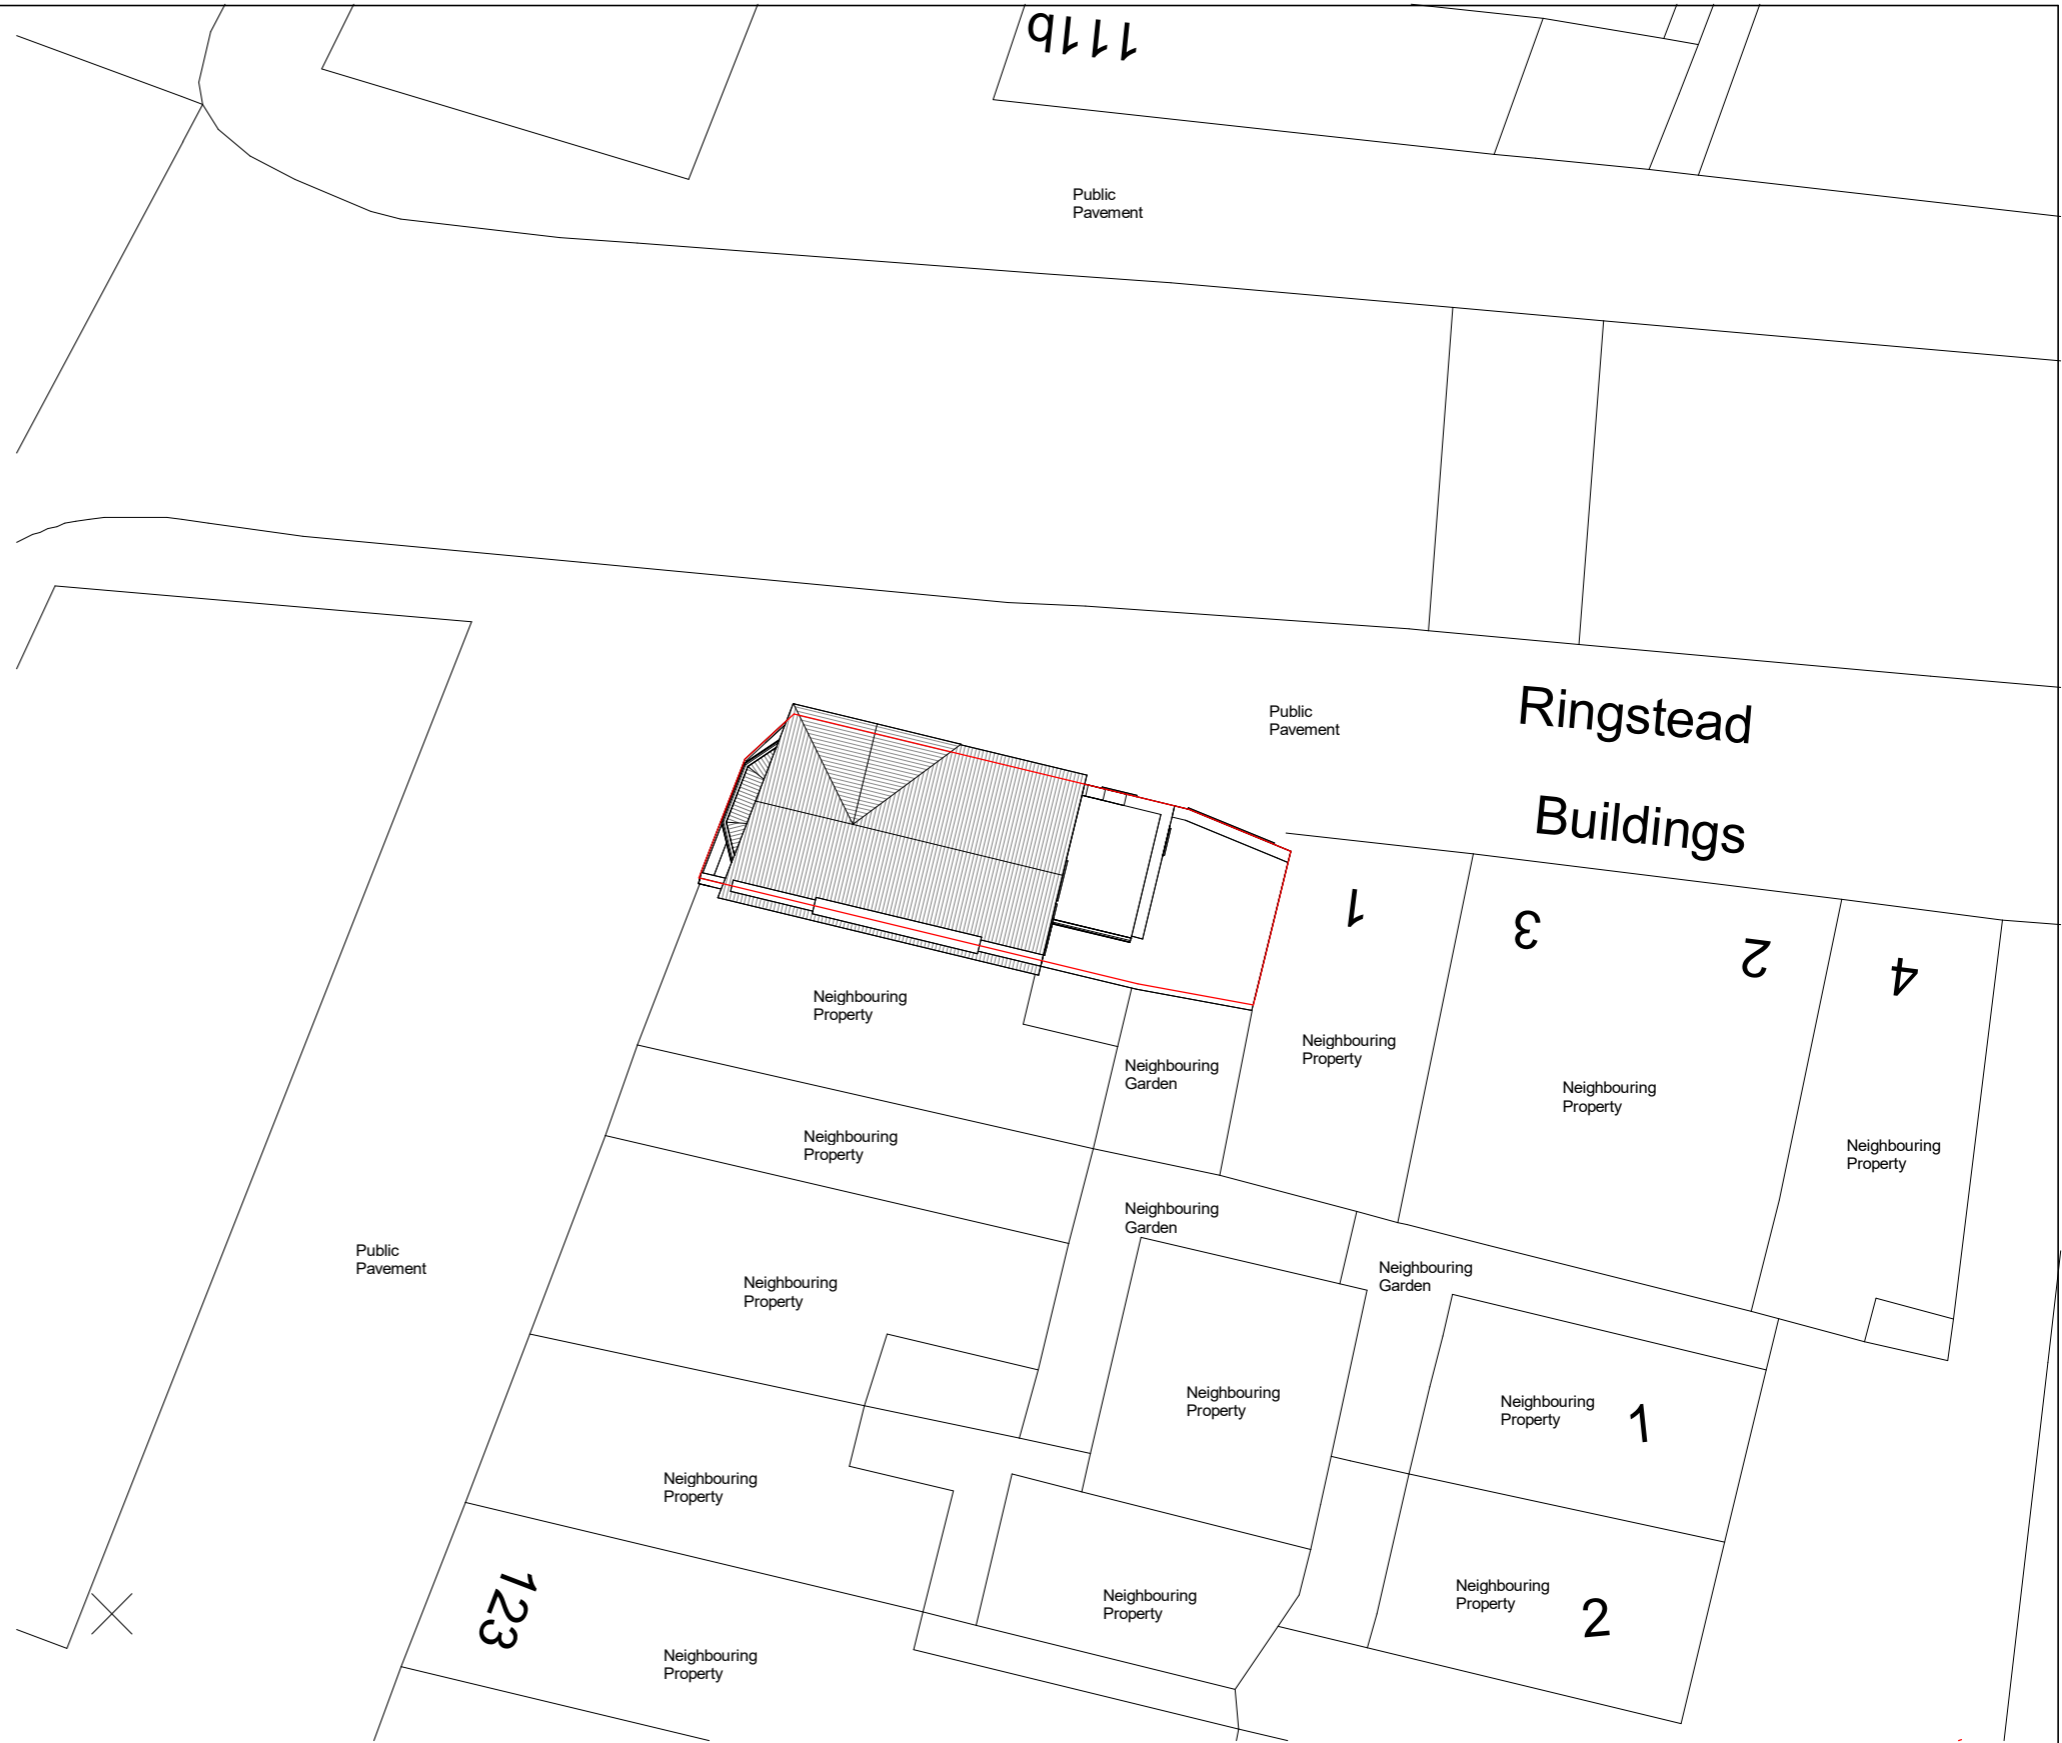

2 Location Plan
1 : 200

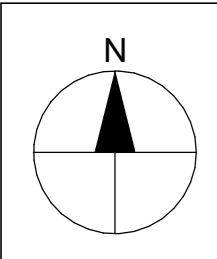 

NOTES:
CONTRACTORS MUST VERIFY ALL DIMENSIONS AT THE SITE BEFORE COMMENCING ANY WORK.
NO CONSTRUCTION WORK BEFORE BUILDING CONTROL APPROVAL AND STRUCTURAL ENGINEER CONFIRMATION.
ANY DISCREPANCIES TO BE REPORTED TO GRIDKINE.
ALL DRAWINGS ARE TO BE READ IN CONJUNCTION WITH ALL RELEVANT DRAWINGS AND SPECIFICATIONS.

Rev	Description	Date

PROJECT TITLE		
113 Rushy Green SE6 4AA		
Date	Project number	Drawing number
March 2024	8216	EX-L001

DRAWING TITLE	
Existing Drawings	
SHEET TITLE	
OS Map and Location Plan	
Scale (@ A3)	Drawn by
As indicated	Sara

