



NOTES:  
 CONTRACTORS MUST VERIFY ALL DIMENSIONS AT THE SITE BEFORE COMENCING ANY WORK.  
 NO CONSTRUCTION WORK BEFORE BUILDING CONTROL APPROVAL AND STRUCTURAL ENGINEER CONFIRMATION.  
 ANY DISCREPANCIES TO BE REPORTED TO GRIDKUNE.  
 ALL DRAWINGS ARE TO BE READ IN CONJUNCTION WITH ALL RELEVANT DRAWINGS AND SPECIFICATIONS.


Rev	Description	Date

PROJECT TITLE		
113 Rushy Green SE6 4AA		
Date	Project number	Drawing number
March 2024	8216	PR-E001

DRAWING TITLE	
Proposed Drawings	
SHEET TITLE	
3D Elevation	
Scale (@ A3)	Drawn by
	Sara






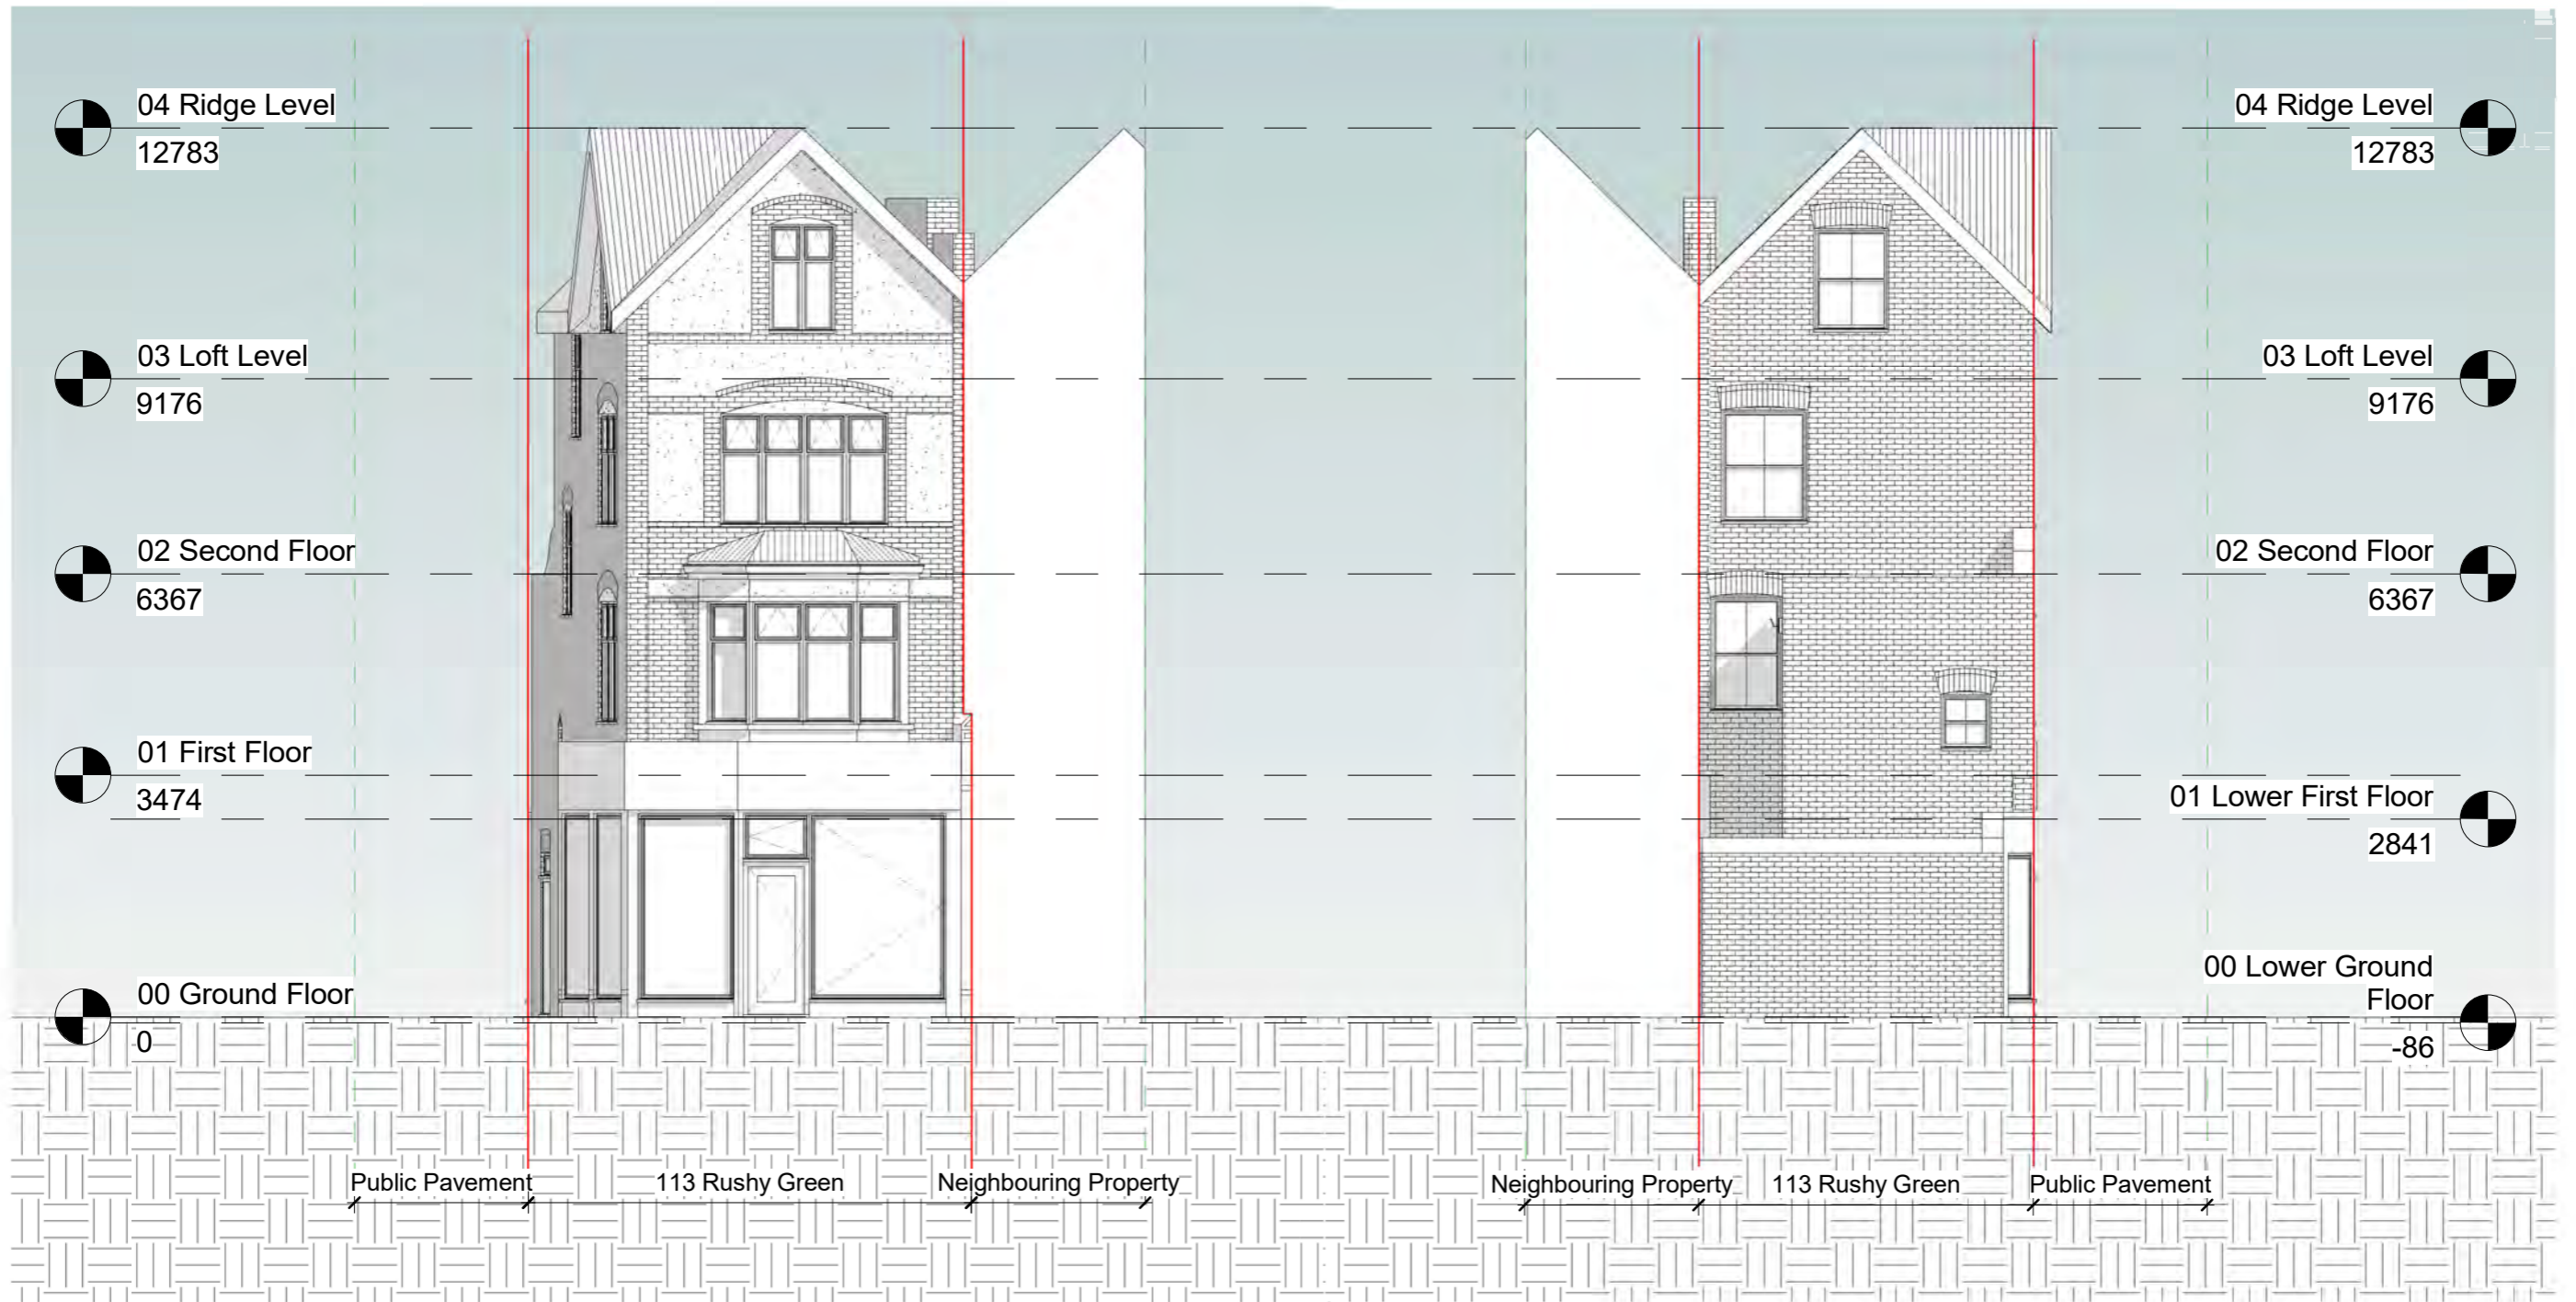

**1 Front Elevation**  
1 : 100

**2 Rear Elevation**  
1 : 100

 

NOTES:  
CONTRACTORS MUST VERIFY ALL DIMENSIONS AT THE SITE BEFORE COMMENCING ANY WORK.  
NO CONSTRUCTION WORK BEFORE BUILDING CONTROL APPROVAL AND STRUCTURAL ENGINEER CONFIRMATION.  
ANY DISCREPANCIES TO BE REPORTED TO GRIDLINE.  
ALL DRAWINGS ARE TO BE READ IN CONJUNCTION WITH ALL RELEVANT DRAWINGS AND SPECIFICATIONS.

Rev	Description	Date


PROJECT TITLE		
113 Rushy Green SE6 4AA		
Date	Project number	Drawing number
March 2024	8216	PR-E002

DRAWING TITLE	
Proposed Drawings	
SHEET TITLE	
Front and Rear Elevations	
Scale (@ A3)	Drawn by
1 : 100	Sara





**1 Side Elevation**  
1 : 100

 

NOTES:  
CONTRACTORS MUST VERIFY ALL DIMENSIONS AT THE SITE BEFORE COMMENCING ANY WORK.  
NO CONSTRUCTION WORK BEFORE BUILDING CONTROL APPROVAL AND STRUCTURAL ENGINEER CONFIRMATION.  
ANY DISCREPANCIES TO BE REPORTED TO GRIDKUNE.  
ALL DRAWINGS ARE TO BE READ IN CONJUNCTION WITH ALL RELEVANT DRAWINGS AND SPECIFICATIONS.


Rev	Description	Date

PROJECT TITLE		
113 Rushy Green SE6 4AA		
Date	Project number	Drawing number
March 2024	8216	PR-E003

DRAWING TITLE	
Proposed Drawings	
SHEET TITLE	
Side Elevation	
Scale (@ A3)	Drawn by
1 : 100	Sara





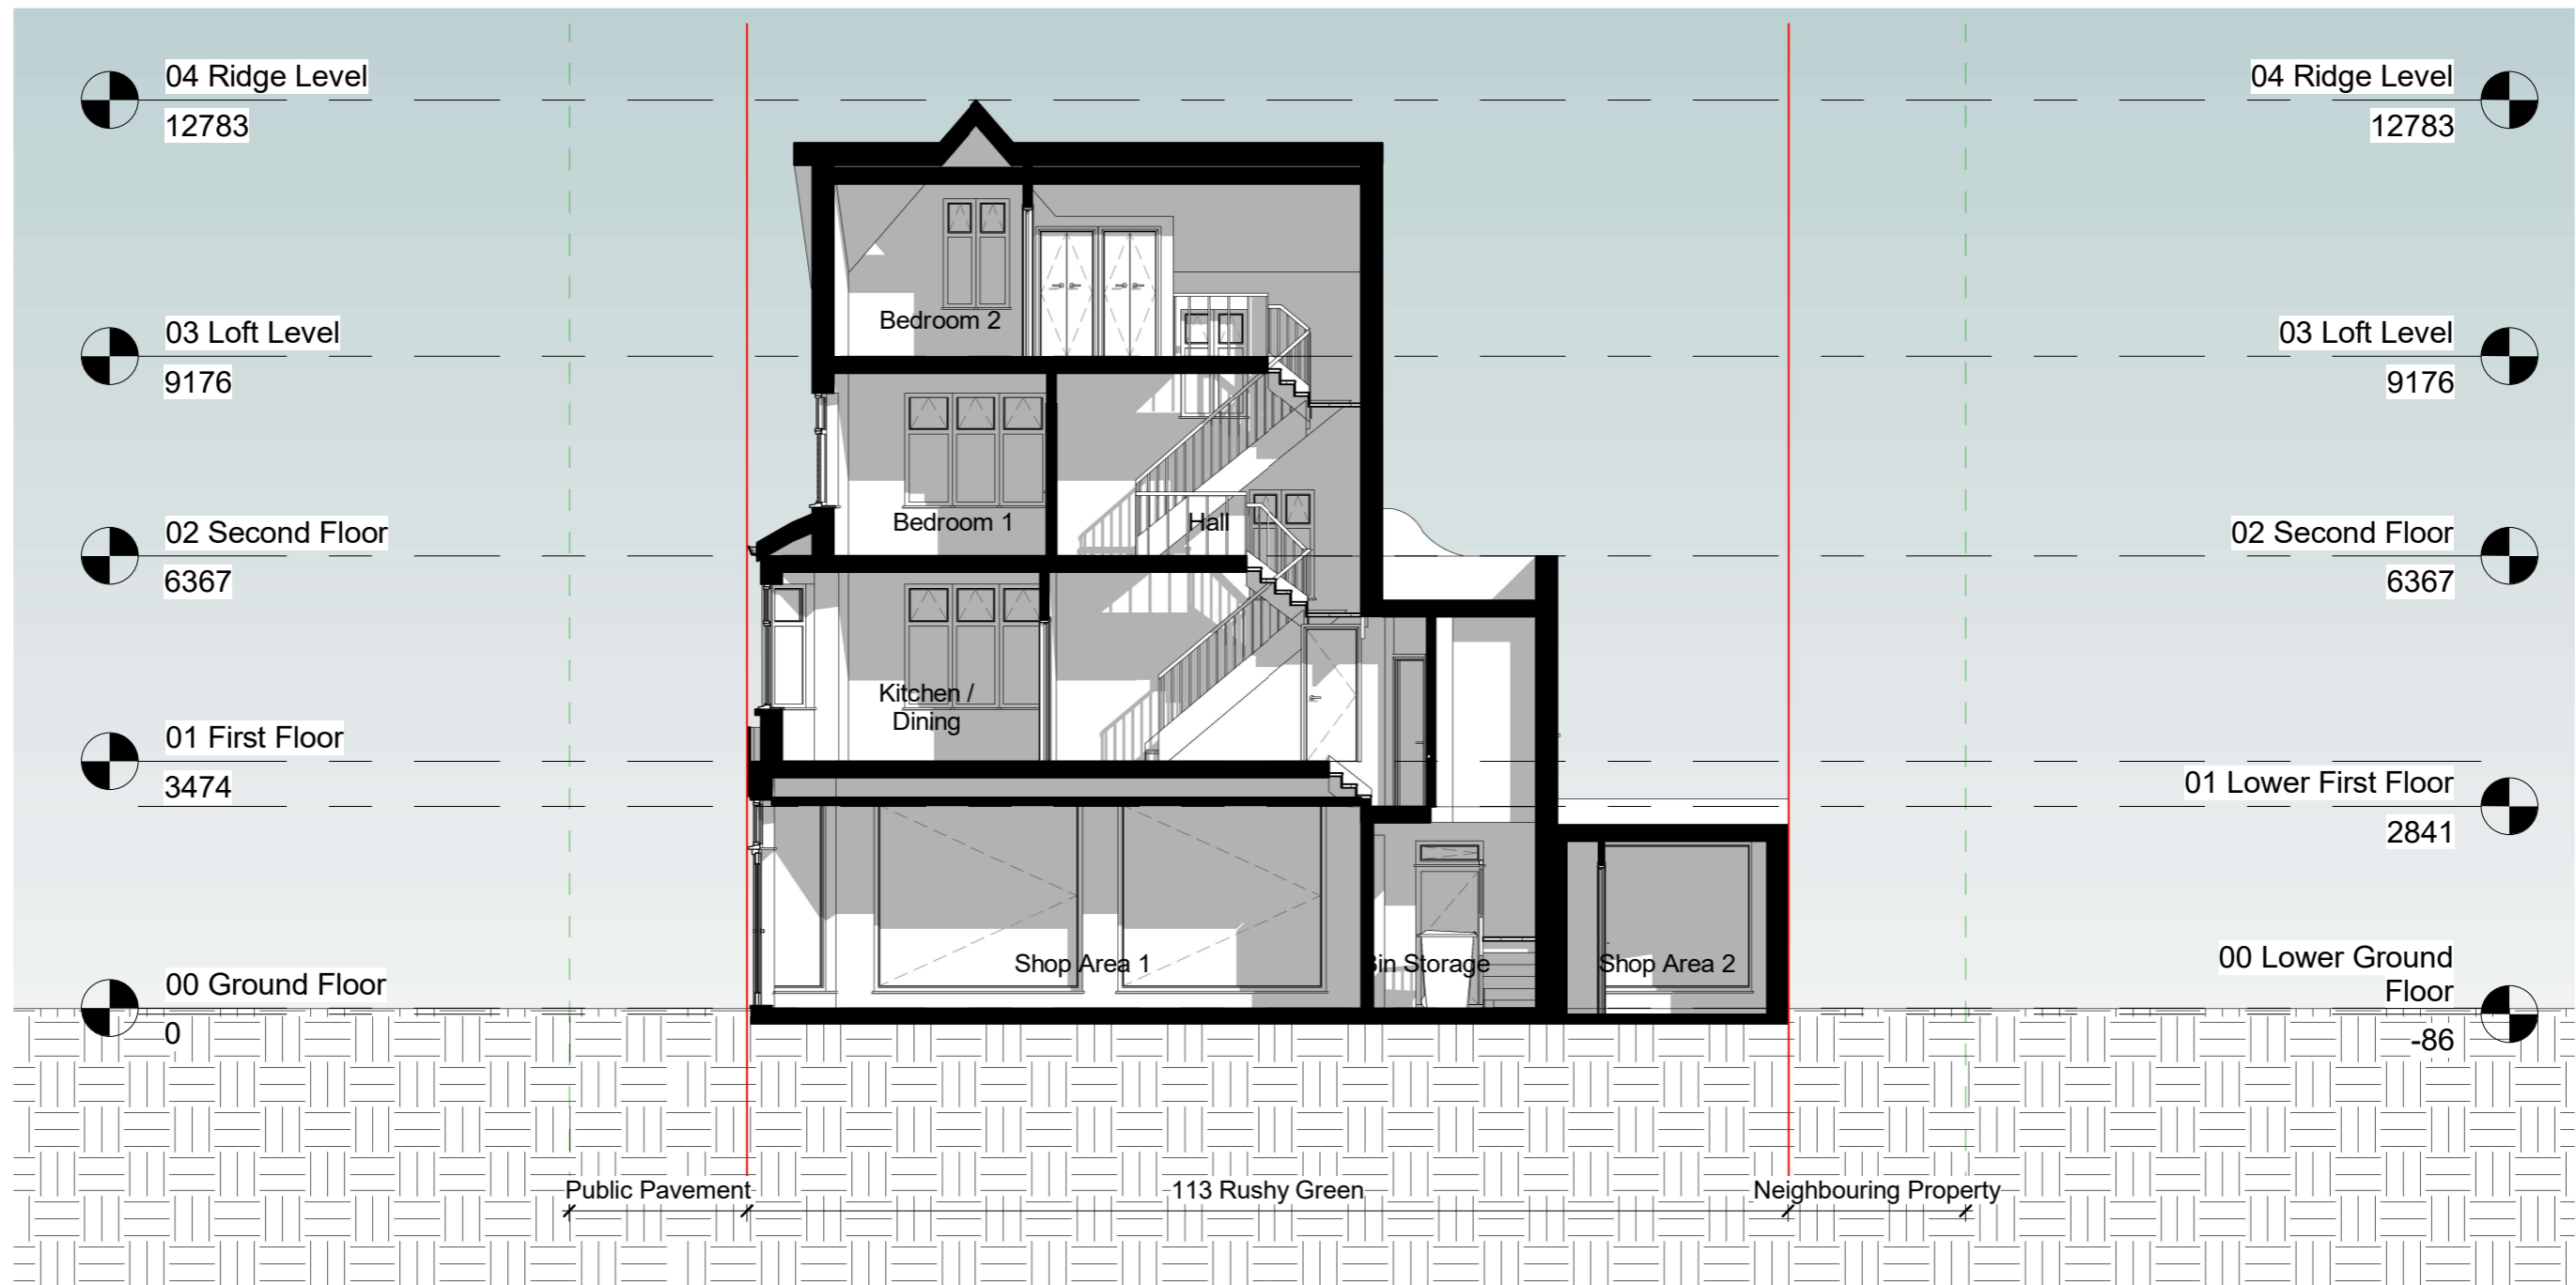

**1 Section AA**  
1 : 100



NOTES:  
CONTRACTORS MUST VERIFY ALL DIMENSIONS AT THE SITE BEFORE COMENCING ANY WORK.  
NO CONSTRUCTION WORK BEFORE BUILDING CONTROL APPROVAL AND STRUCTURAL ENGINEER CONFIRMATION.  
ANY DISCREPANCIES TO BE REPORTED TO GRIDKLINE.  
ALL DRAWINGS ARE TO BE READ IN CONJUNCTION WITH ALL RELEVANT DRAWINGS AND SPECIFICATIONS.


Rev	Description	Date

PROJECT TITLE		
113 Rushy Green SE6 4AA		
Date	Project number	Drawing number
March 2024	8216	PR-S001


DRAWING TITLE	
Proposed Drawings	
SHEET TITLE	
Section AA	
Scale (@ A3)	Drawn by
1 : 100	Sara



# Ringstead Buildings

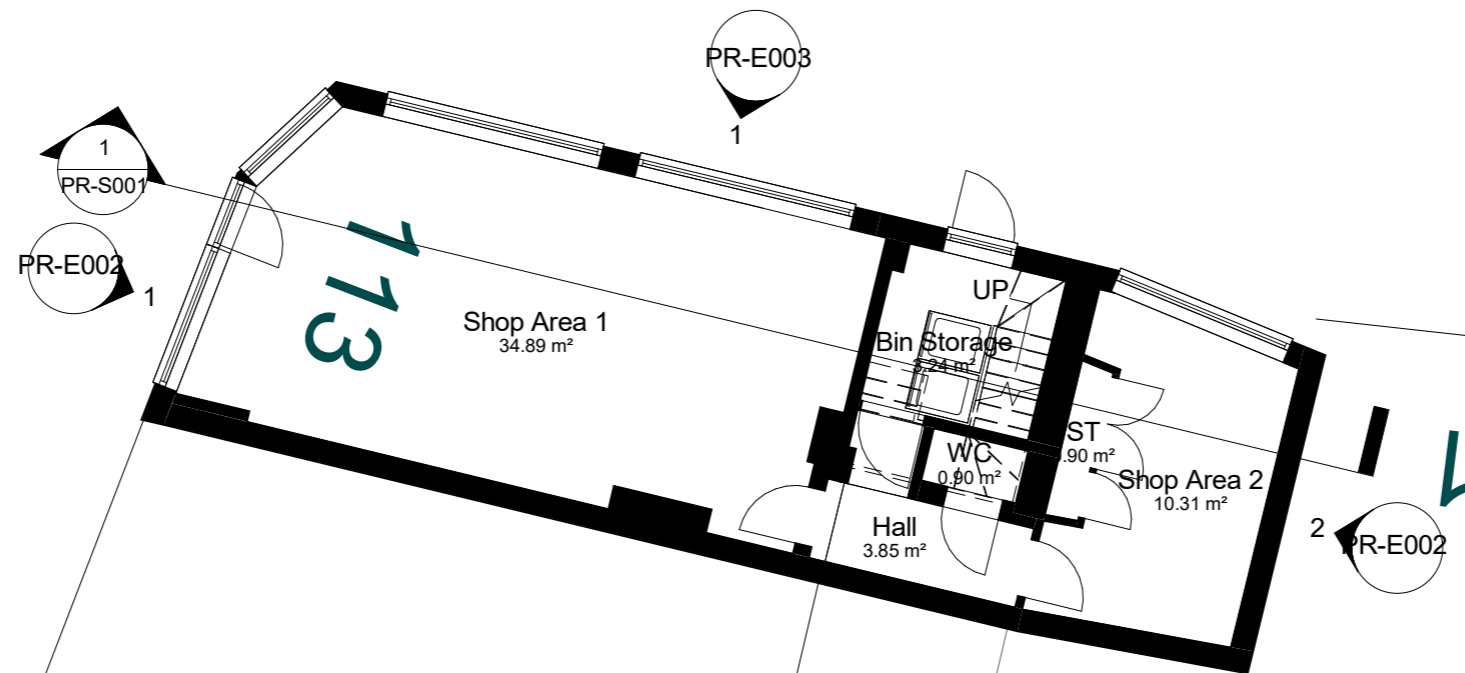

3 2

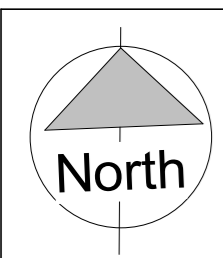

NOTES:  
CONTRACTORS MUST VERIFY ALL DIMENSIONS AT THE SITE BEFORE COMENCING ANY WORK.  
NO CONSTRUCTION WORK BEFORE BUILDING CONTROL APPROVAL AND STRUCTURAL ENGINEER CONFIRMATION.  
ANY DISCREPANCIES TO BE REPORTED TO GRIDKUNE.  
ALL DRAWINGS ARE TO BE READ IN CONJUNCTION WITH ALL RELEVANT DRAWINGS AND SPECIFICATIONS.



Rev	Description	Date

PROJECT TITLE		
113 Rushy Green SE6 4AA		
Date	Project number	Drawing number
March 2024	8216	PR-P001

DRAWING TITLE	
Proposed Drawings	
SHEET TITLE	
Ground Floor Plan	
Scale (@ A3)	Drawn by
1 : 100	Sara



# Ringstead Buildings

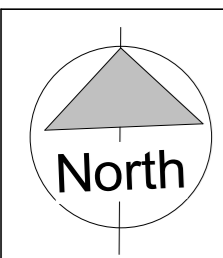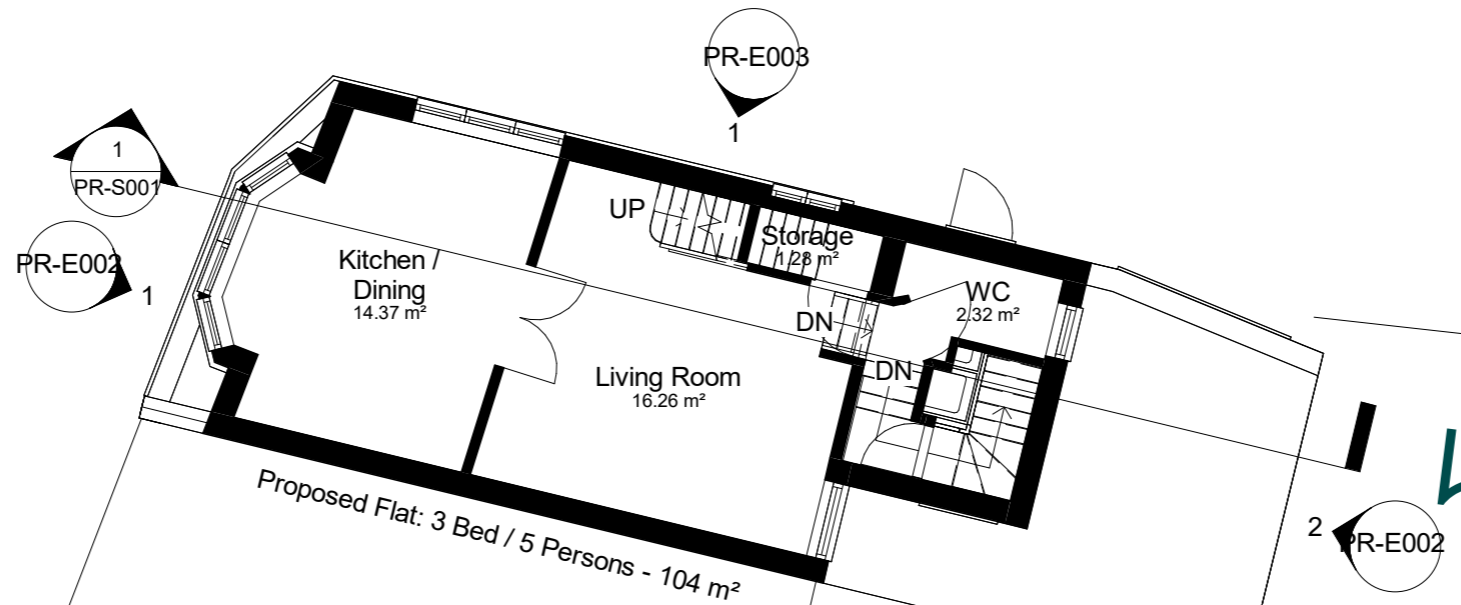

NOTES:  
CONTRACTORS MUST VERIFY ALL DIMENSIONS AT THE SITE BEFORE COMENCING ANY WORK.  
NO CONSTRUCTION WORK BEFORE BUILDING CONTROL APPROVAL AND STRUCTURAL ENGINEER CONFIRMATION.  
ANY DISCREPANCIES TO BE REPORTED TO GRIDKUNE.  
ALL DRAWINGS ARE TO BE READ IN CONJUNCTION WITH ALL RELEVANT DRAWINGS AND SPECIFICATIONS.


Rev	Description	Date

PROJECT TITLE		
113 Rushy Green SE6 4AA		
Date	Project number	Drawing number
March 2024	8216	PR-P002


DRAWING TITLE	
Proposed Drawings	
SHEET TITLE	
First Floor Plan	
Scale (@ A3)	Drawn by
1 : 100	Sara



# Ringstead Buildings

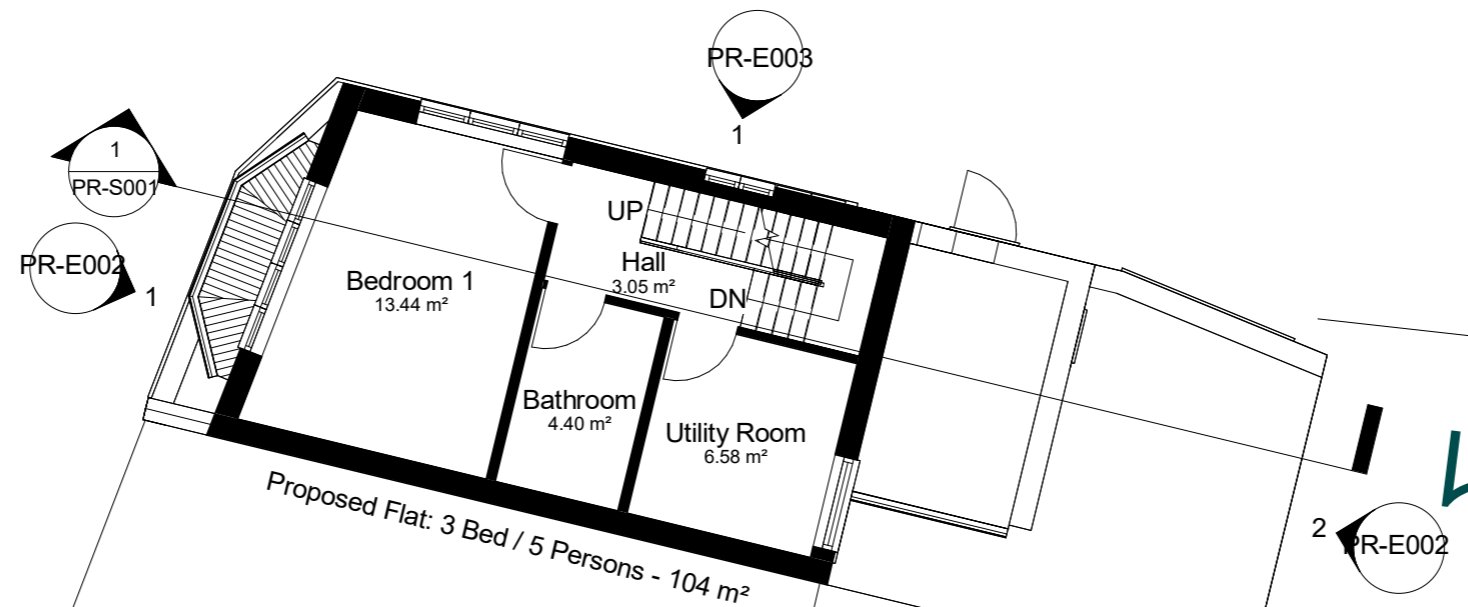

Proposed Flat: 3 Bed / 5 Persons - 104 m<sup>2</sup>

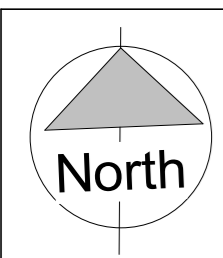

NOTES:  
CONTRACTORS MUST VERIFY ALL DIMENSIONS AT THE SITE BEFORE COMENCING ANY WORK.  
NO CONSTRUCTION WORK BEFORE BUILDING CONTROL APPROVAL AND STRUCTURAL ENGINEER CONFIRMATION.  
ANY DISCREPANCIES TO BE REPORTED TO GRIDKUNE.  
ALL DRAWINGS ARE TO BE READ IN CONJUNCTION WITH ALL RELEVANT DRAWINGS AND SPECIFICATIONS.




Rev	Description	Date

PROJECT TITLE		
113 Rushy Green SE6 4AA		
Date	Project number	Drawing number
March 2024	8216	PR-P003

DRAWING TITLE	
Proposed Drawings	
SHEET TITLE	
Second Floor Plan	
Scale (@ A3)	Drawn by
1 : 100	Sara



# Ringstead Buildings

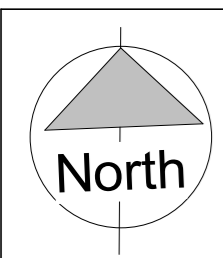 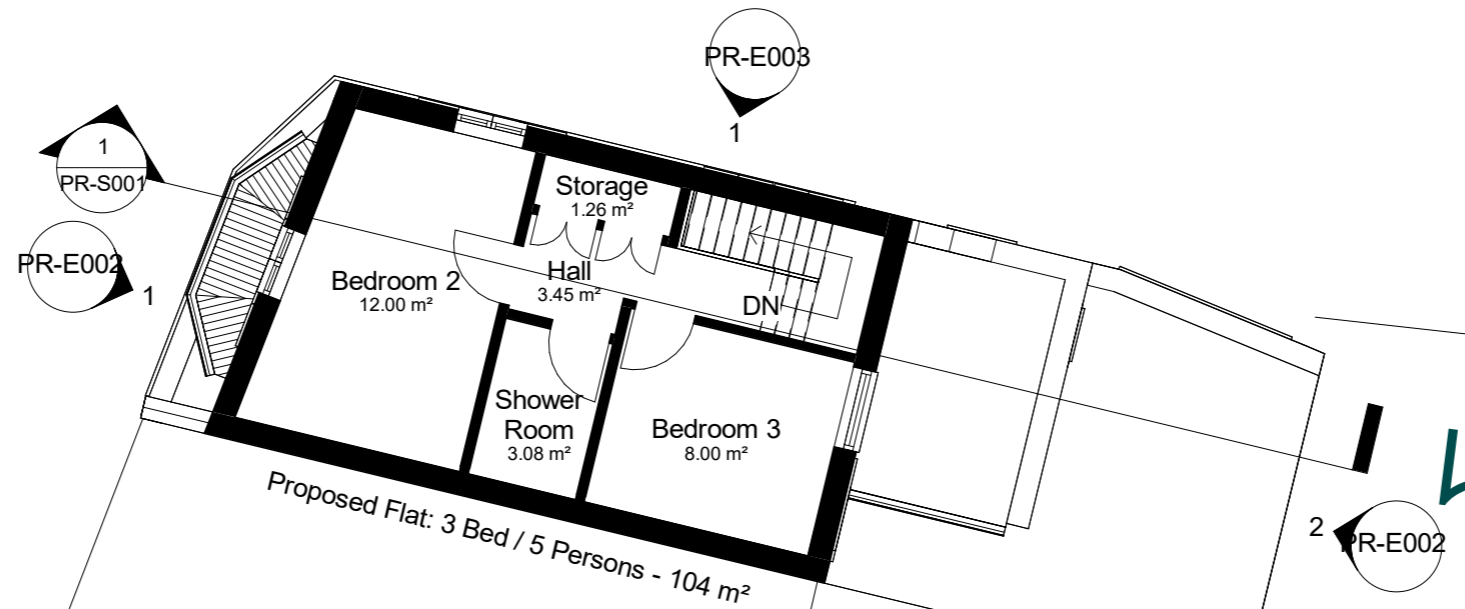

NOTES:  
CONTRACTORS MUST VERIFY ALL DIMENSIONS AT THE SITE BEFORE COMENCING ANY WORK.  
NO CONSTRUCTION WORK BEFORE BUILDING CONTROL APPROVAL AND STRUCTURAL ENGINEER CONFIRMATION.  
ANY DISCREPANCIES TO BE REPORTED TO GRIDKUNE.  
ALL DRAWINGS ARE TO BE READ IN CONJUNCTION WITH ALL RELEVANT DRAWINGS AND SPECIFICATIONS.

Rev	Description	Date


PROJECT TITLE		
113 Rushy Green SE6 4AA		
Date	Project number	Drawing number
March 2024	8216	PR-P004

DRAWING TITLE	
Proposed Drawings	
SHEET TITLE	
Loft Floor Plan	
Scale (@ A3)	Drawn by
1 : 100	Sara







# Ringstead Buildings

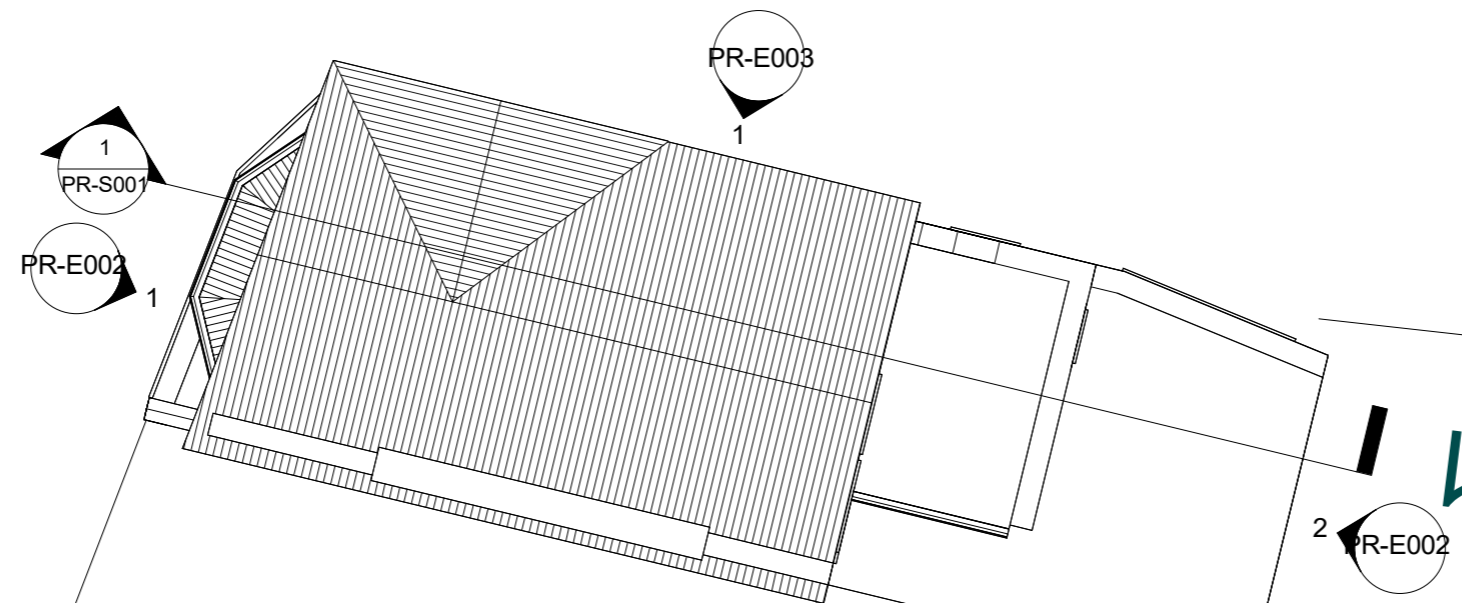

3 2

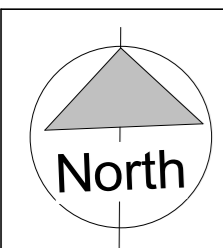 


NOTES:  
CONTRACTORS MUST VERIFY ALL DIMENSIONS AT THE SITE BEFORE COMENCING ANY WORK.  
NO CONSTRUCTION WORK BEFORE BUILDING CONTROL APPROVAL AND STRUCTURAL ENGINEER CONFIRMATION.  
ANY DISCREPANCIES TO BE REPORTED TO GRIDKLINE.  
ALL DRAWINGS ARE TO BE READ IN CONJUNCTION WITH ALL RELEVANT DRAWINGS AND SPECIFICATIONS.

Rev	Description	Date

PROJECT TITLE		
113 Rushy Green SE6 4AA		
Date	Project number	Drawing number
March 2024	8216	PR-P005

DRAWING TITLE	
Proposed Drawings	
SHEET TITLE	
Roof Plan	
Scale (@ A3)	Drawn by
1 : 100	Sara





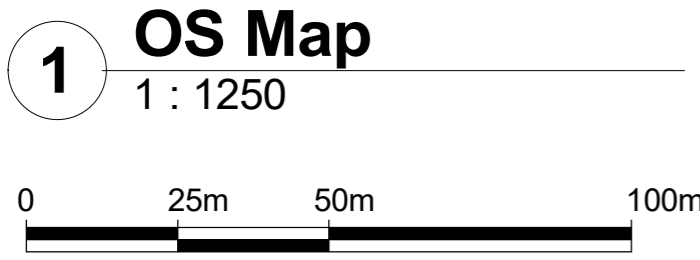

**Property Boundary**

**Boundary Area: 69 m<sup>2</sup>**

**Internal G.I.A: 167 m<sup>2</sup>**

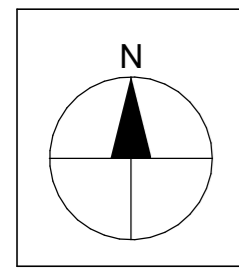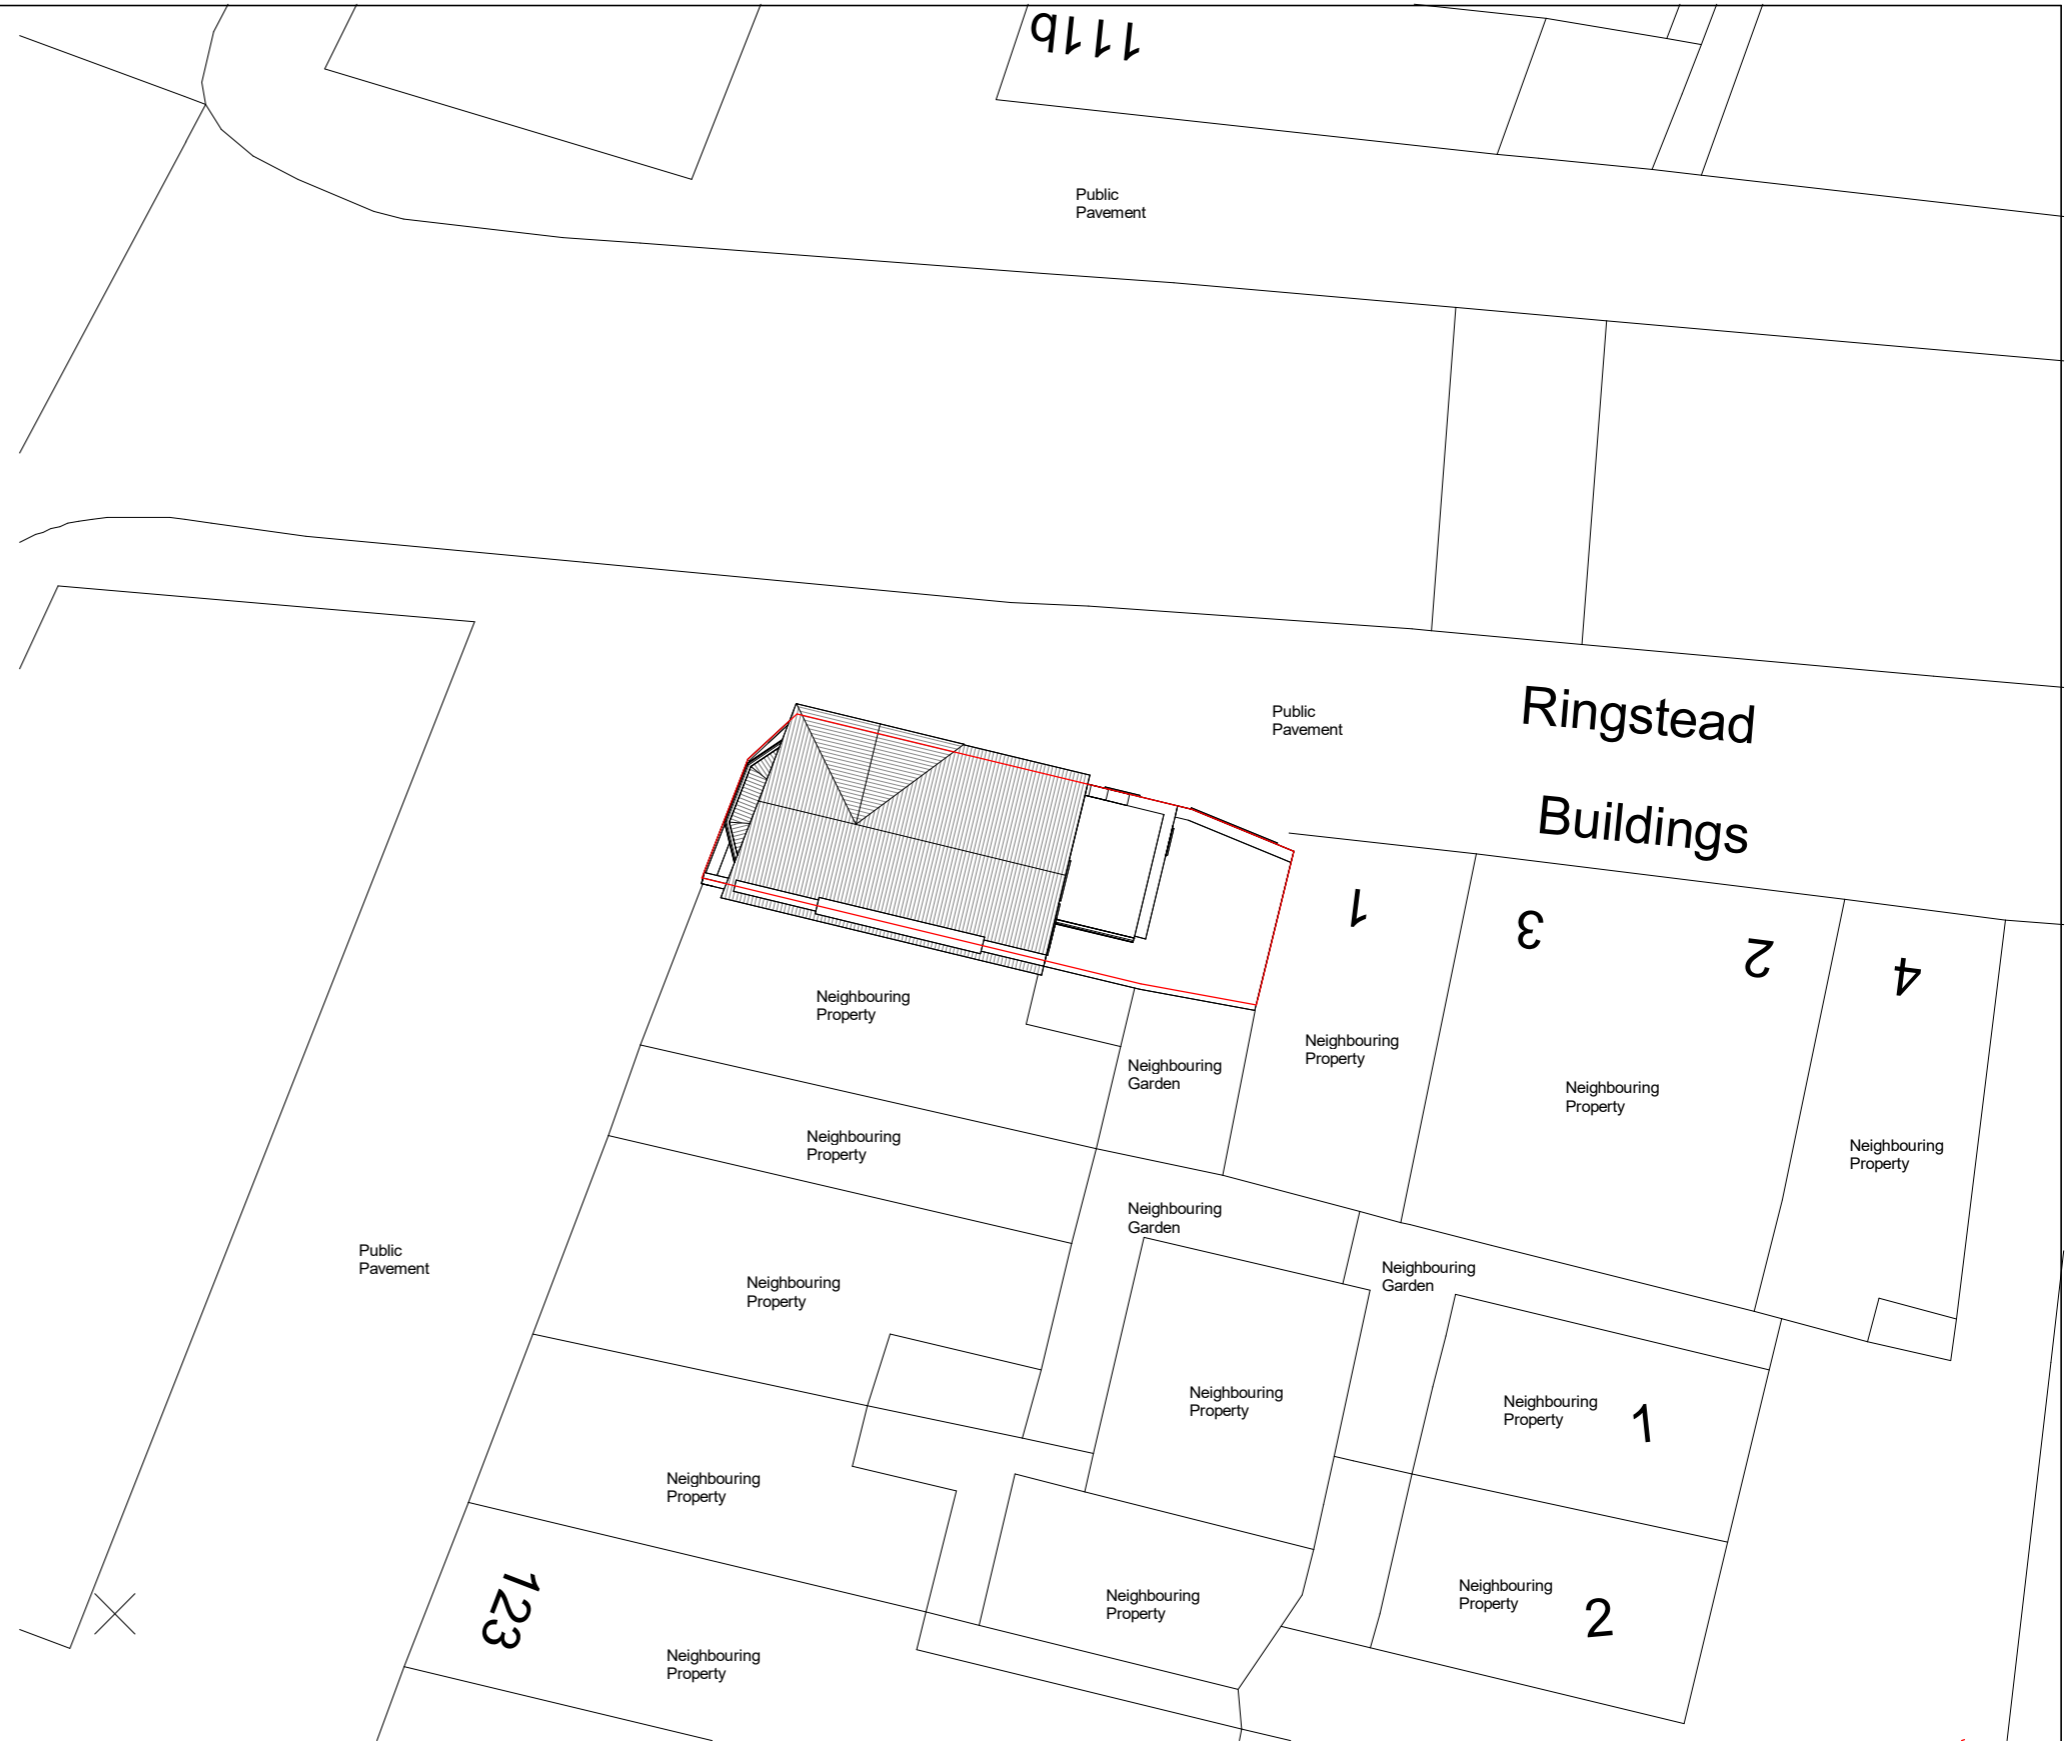

NOTES:  
CONTRACTORS MUST VERIFY ALL DIMENSIONS AT THE SITE BEFORE COMMENCING ANY WORK.  
NO CONSTRUCTION WORK BEFORE BUILDING CONTROL APPROVAL AND STRUCTURAL ENGINEER CONFIRMATION.  
ANY DISCREPANCIES TO BE REPORTED TO GRIDKINE.  
ALL DRAWINGS ARE TO BE READ IN CONJUNCTION WITH ALL RELEVANT DRAWINGS AND SPECIFICATIONS.

Rev	Description	Date

PROJECT TITLE		
113 Rushy Green SE6 4AA		
Date	Project number	Drawing number
March 2024	8216	PR-L001


DRAWING TITLE	
Proposed Drawings	
SHEET TITLE	
OS Map and Location Plan	
Scale (@ A3)	Drawn by
As indicated	Sara





# Walking distance to a bus stop:

# Walking distance to a train station:

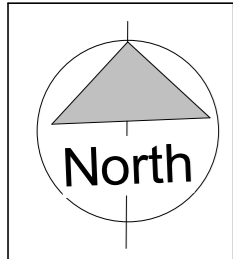

NOTES:  
 CONTRACTORS MUST VERIFY ALL DIMENSIONS AT THE SITE BEFORE COMMENCING ANY WORK.  
 NO CONSTRUCTION WORK BEFORE BUILDING CONTROL APPROVAL AND STRUCTURAL ENGINEER CONFIRMATION.  
 ANY DISCREPANCIES TO BE REPORTED TO GRIDKINE.  
 ALL DRAWINGS ARE TO BE READ IN CONJUNCTION WITH ALL RELEVANT DRAWINGS AND SPECIFICATIONS.

Rev	Description	Date

PROJECT TITLE		
113 Rushey Green SE6 4AA		
Date	Project number	Drawing number
March 2024	8216	PR-P006

DRAWING TITLE	
Proposed Drawings	
SHEET TITLE	
Travel Plan	
Scale (@ A3)	Drawn by
	Sara

