


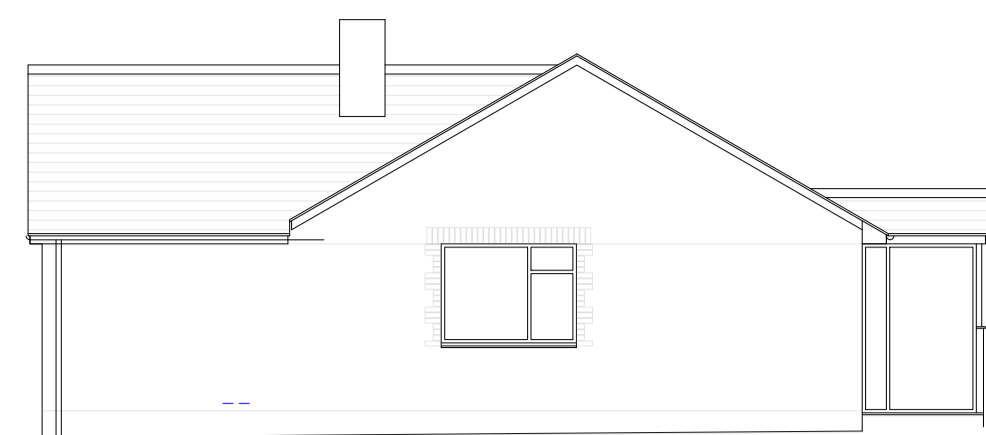


SOUTH 1:100
0 1m 2m 3m 4m



EAST 1:100
0 1m 2m 3m 4m




NORTH 1:100
0 1m 2m 3m 4m

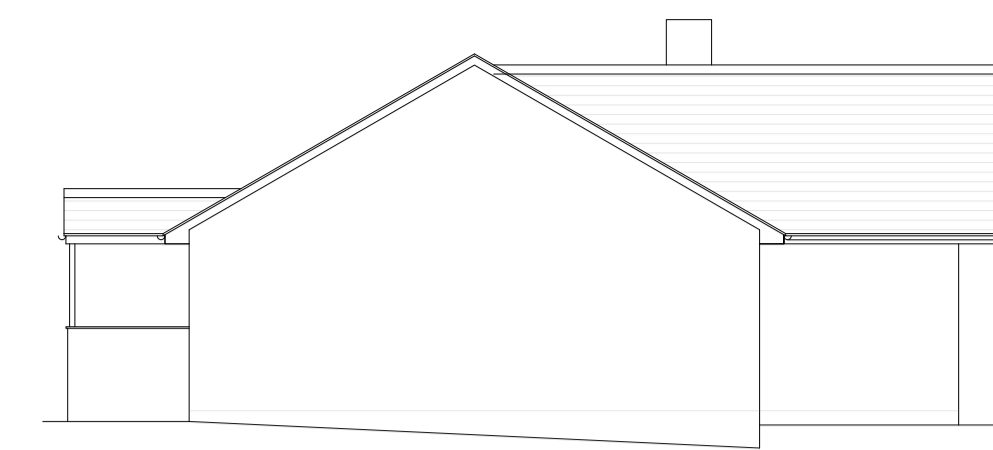

WEST 1:100
0 1m 2m 3m 4m

1:2500	0	50m	100m
1:500	0	10m	20m
1:200	0	4m	8m
1:100	0	2m	4m
1:1250	0	2.5m	50m
1:250	0	5m	10m
1:125	0	2.5m	5m
1:25	0	0.5m	1m
1:20	0	0.5m	

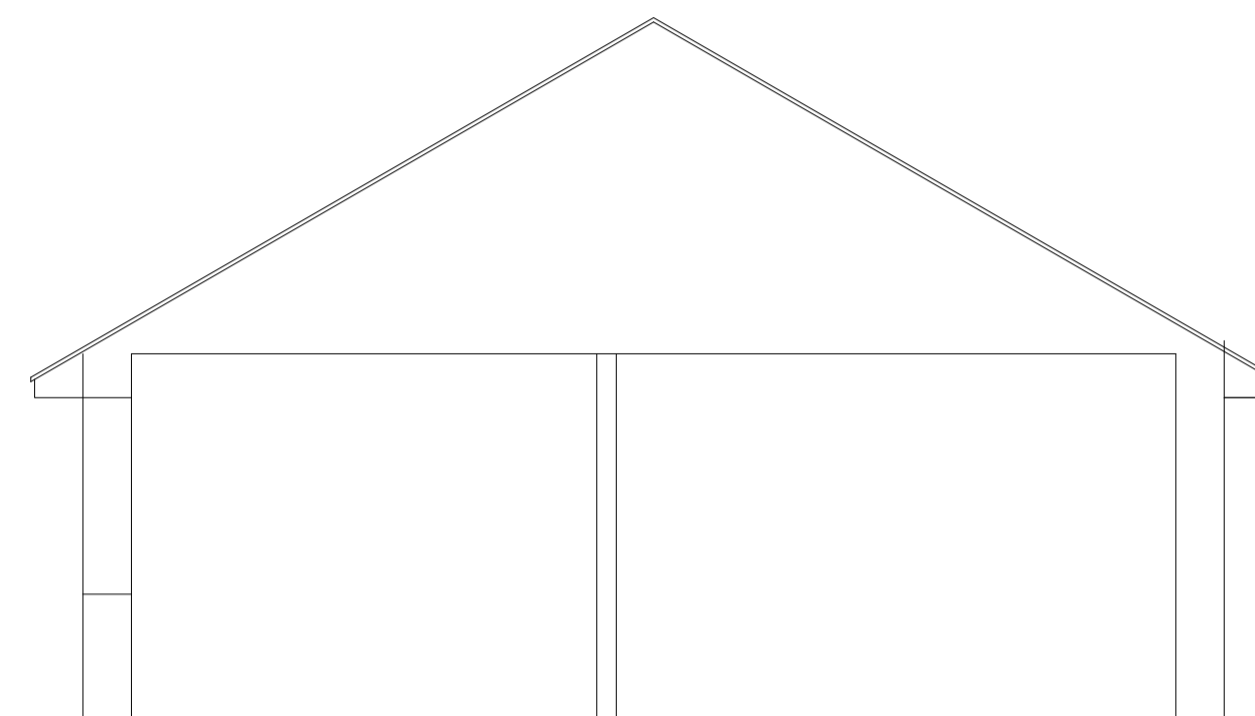

TYPICAL SECTION 1:50
0 1m 2m 3m 4m




FLOOR PLAN 1:50
0 1m 2m 3m 4m

CLIENT **MR A CHAMPION**
HENDRA FARM
DARITE
LISKEARD
CORNWALL PL14 5HJ

JOB **PROPOSED RECONSTRUCTION**
OF DWELLING

DRG **EXISTING**

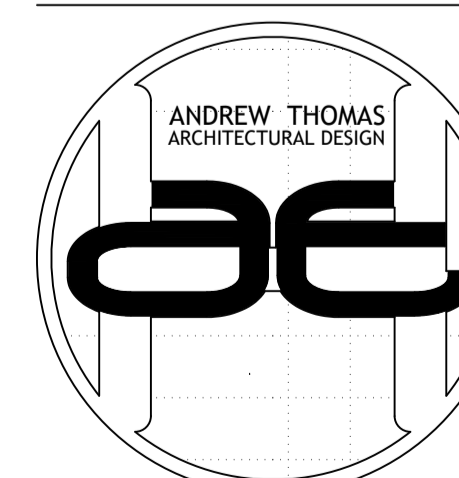

THE OLD CHAPEL
CHAPEL ROW
WIDE GATES
LOOE
CORNWALL
PL13 1QB

TEL: 01503 240748
 FAX: 01503 240939
 E-MAIL: ADMIN@AHTDESIGN.CO.UK
 WWW: AHTDESIGN.CO.UK

SCALES @ A1	1:100	1:50	DRG No.
DATE	JUN 23	DRAWN J Hunt	4181/2A
		CHECKED	

Contractors must check all dimensions on site. Only figured dimensions are to be worked from. All discrepancies must be reported immediately to the Supervising Officer before proceeding.
 © Copyright AHT Design

scale 1:1 - 1mm = 1mm	0	10	20	30	40	50	60
scale 1:50 - 1mm = 50mm	0	500	1000	1500	2000	2500	3000