
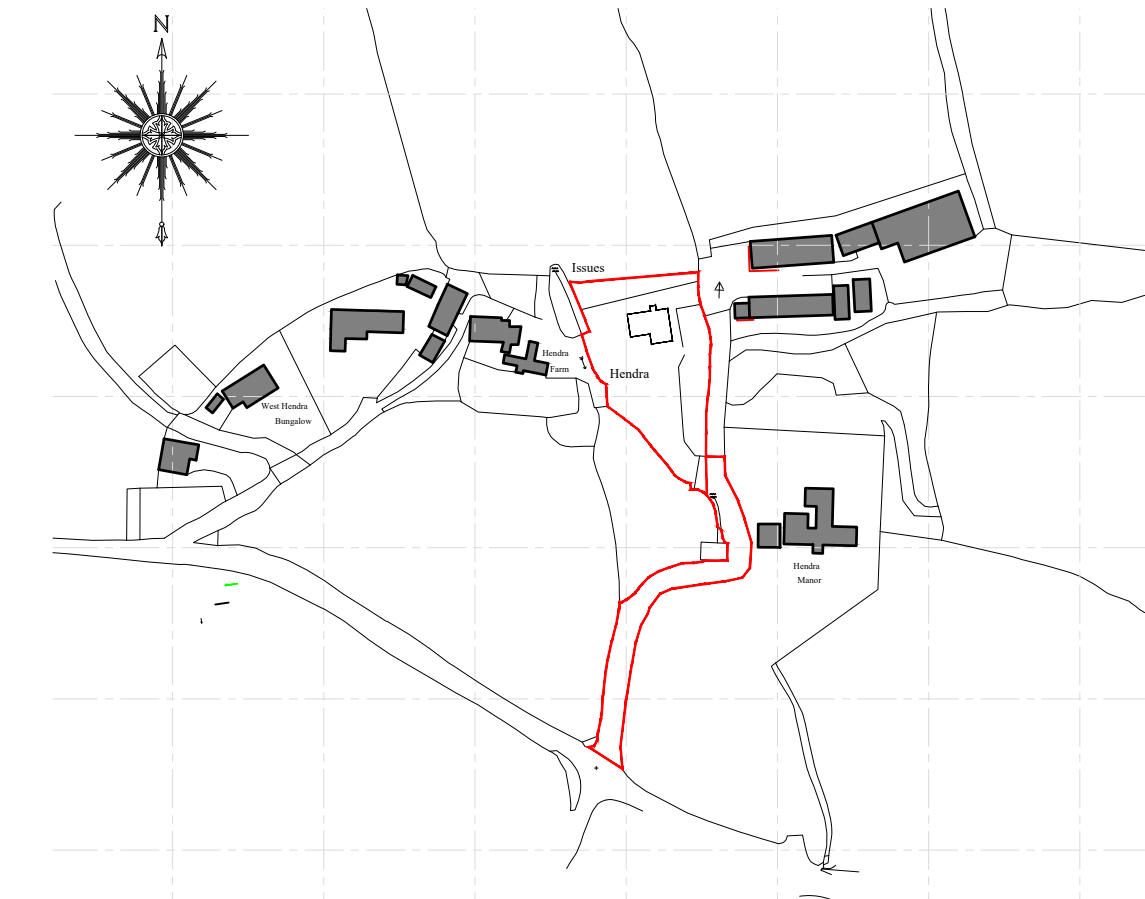
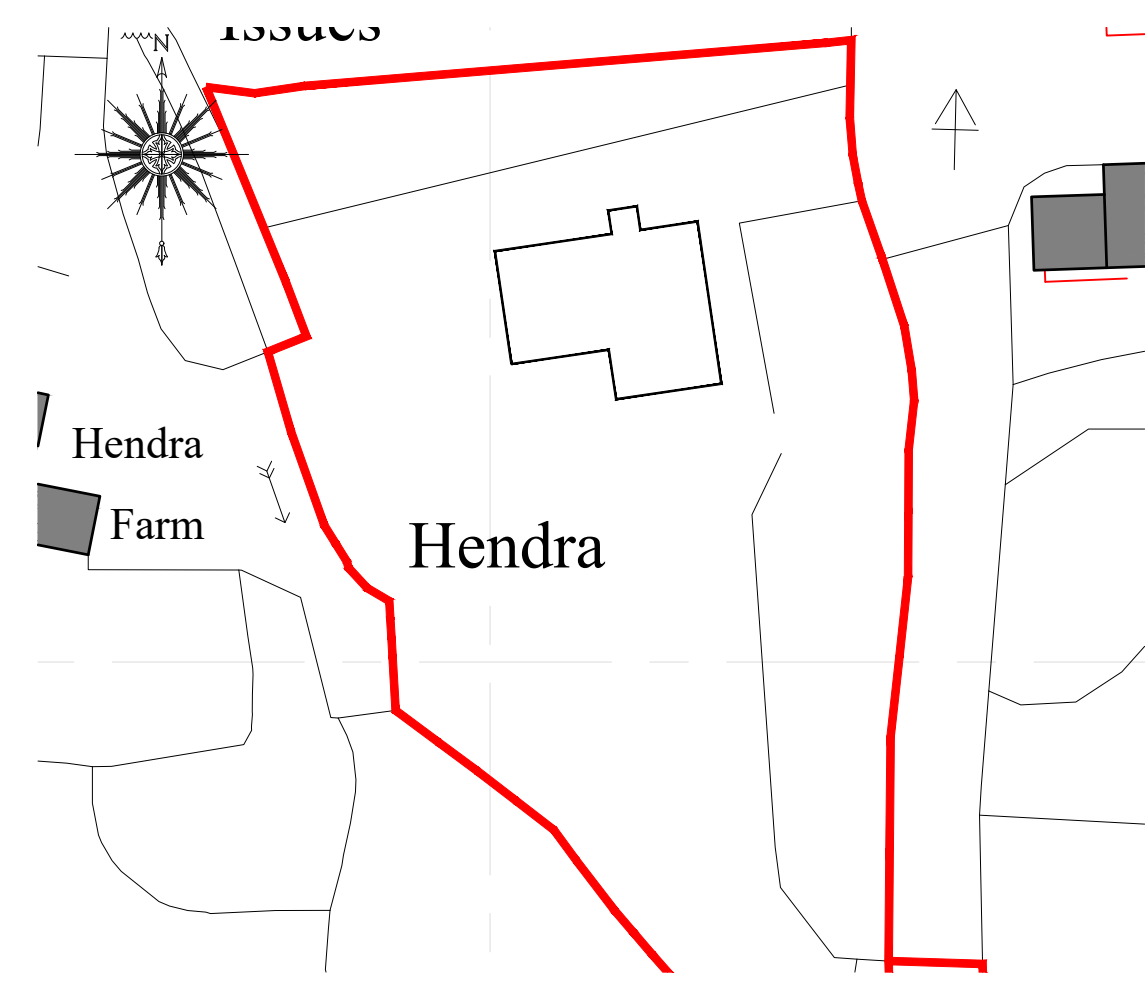
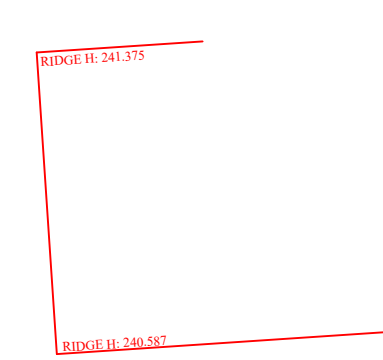


1:2500	0	50m	100m
1:500	0	10m	20m
1:200	0	4m	8m
1:100	0	2m	4m
1:1250	0	2.5m	5m
1:250	0	5m	10m
1:125	0	2.5m	5m
1:25	0	0.5m	1m
1:20	0	0.5m	1m

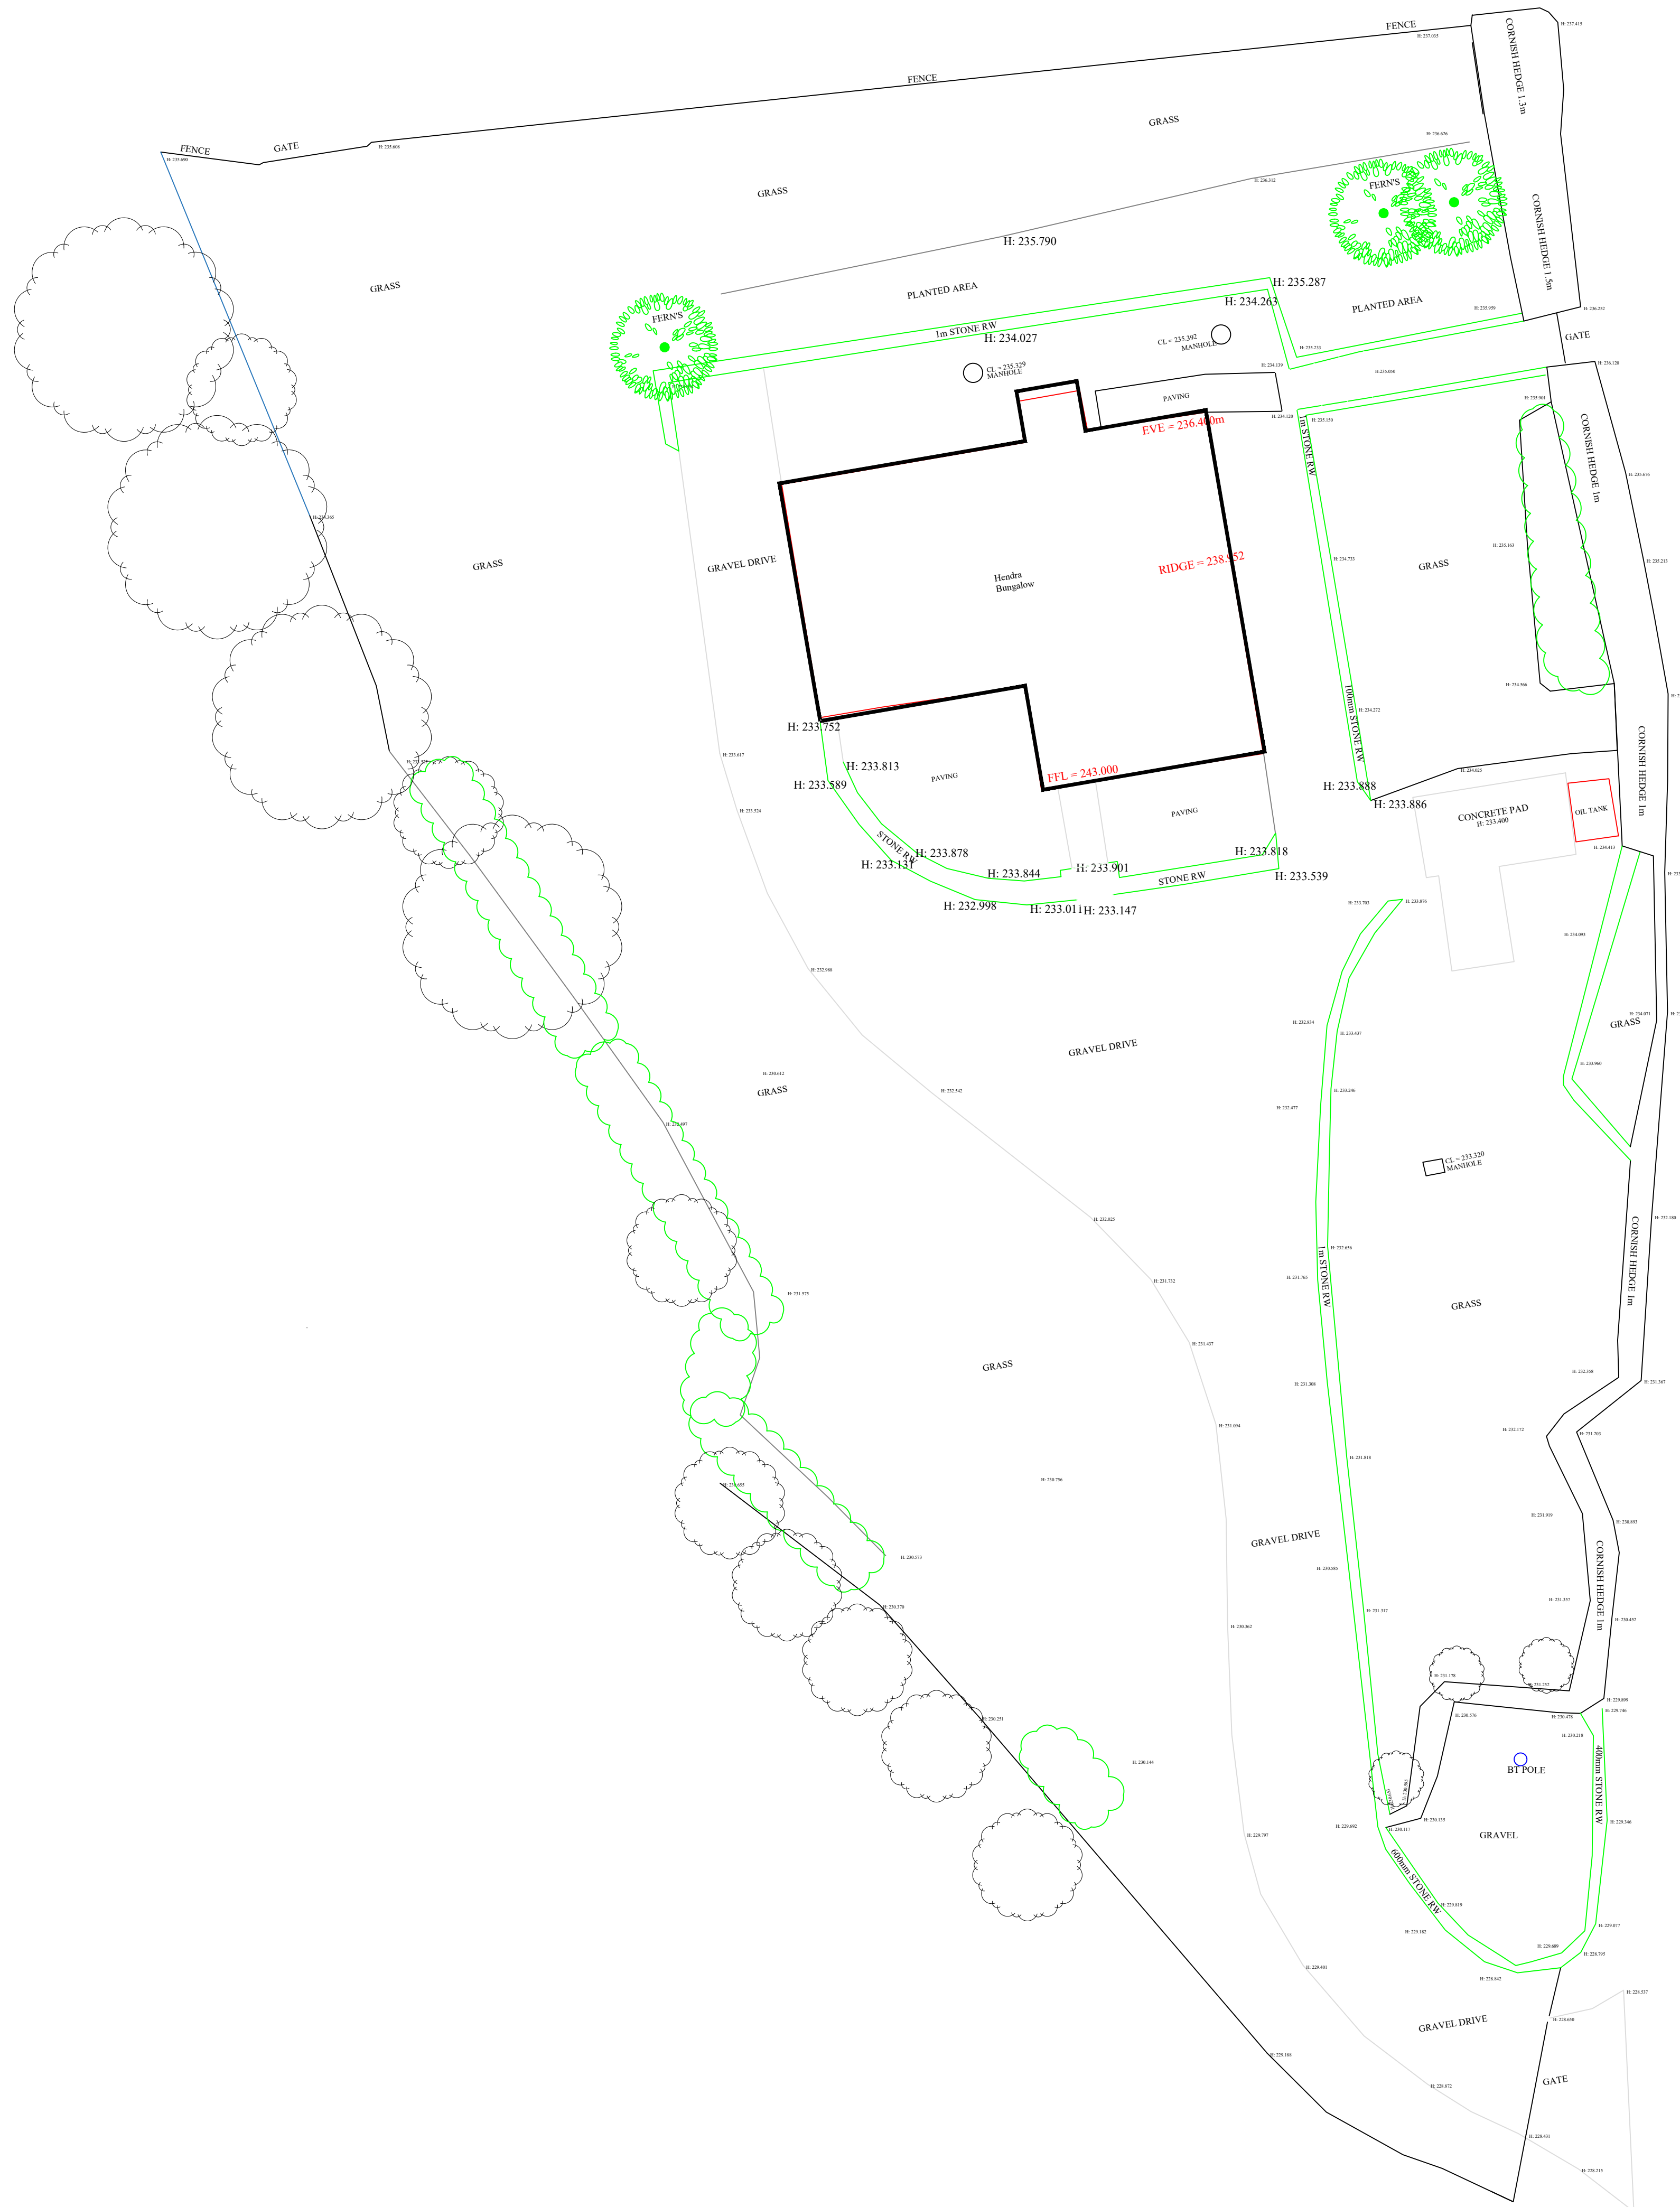

CLIENT
MR A CHAMPION
HENDRA FARM
DARITE
LISKEARD
CORNWALL PL14 5HJ

JOB
PROPOSED RECONSTRUCTION
OF DWELLING

EXISTING SITE PLAN

ANDREW THOMAS
ARCHITECTURAL DESIGN

THE OLD CHAPEL
CHAPEL ROW
WIDE GATES
LOOE
CORNWALL
PL13 1QB

TEL: 01503 240748
FAX: 01503 240939
E-MAIL: ADMIN@AHTDESIGN.CO.UK
WWW: AHTDESIGN.CO.UK

SCALES @ A1	1:125	DRG No.	
DATE	JUN 23	DRAWN	aht design
		CHECKED	
			4181/1B

Contractors must check all dimensions on site. Only figured dimensions are to be worked from. All discrepancies must be reported immediately to the Supervising Officer before proceeding.
© Copyright AHT Design

