





FIRST FLOOR PLAN

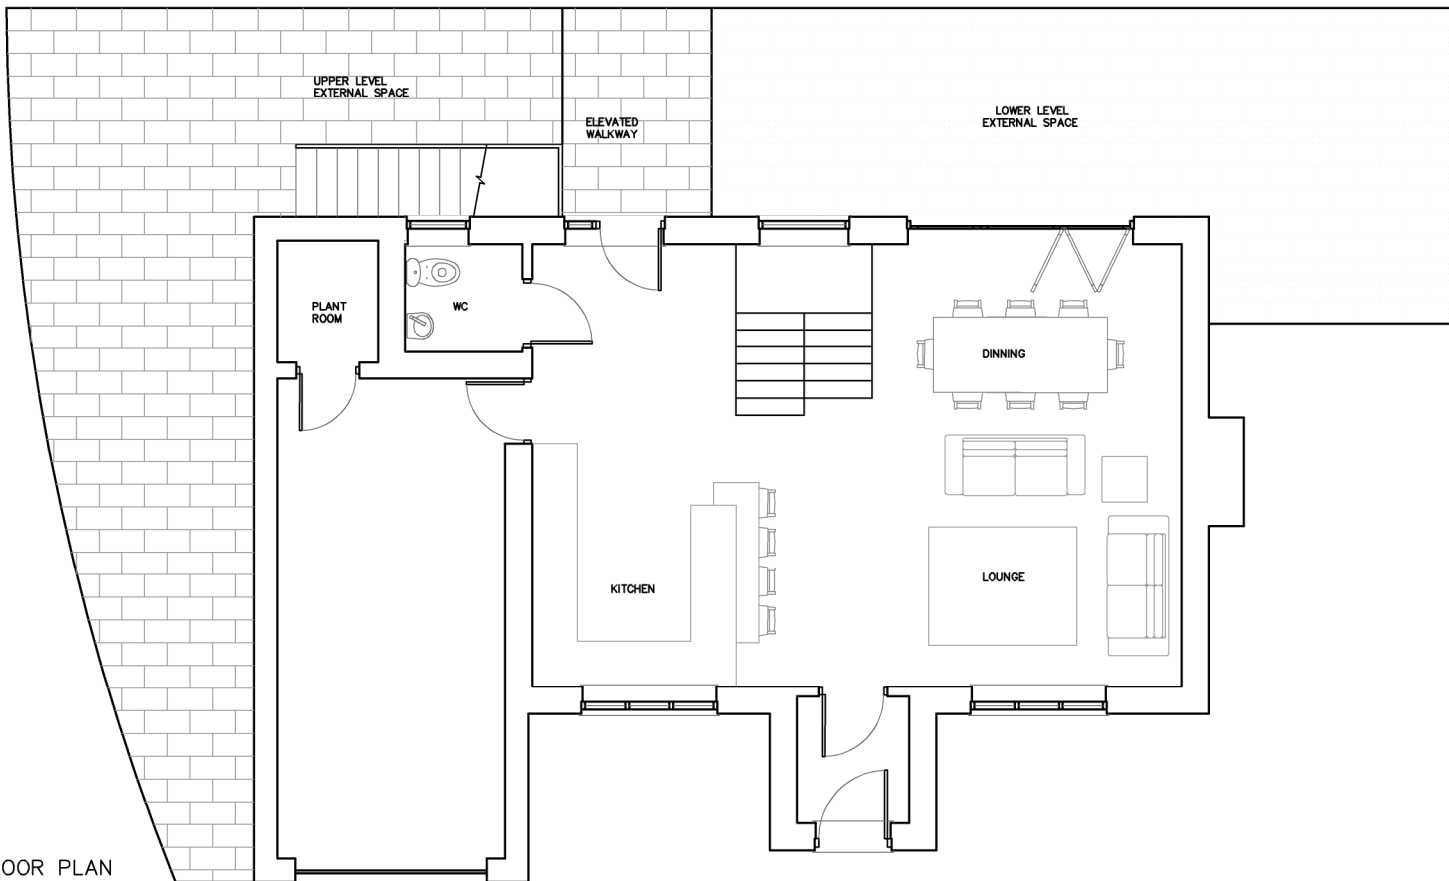

GROUND FLOOR PLAN

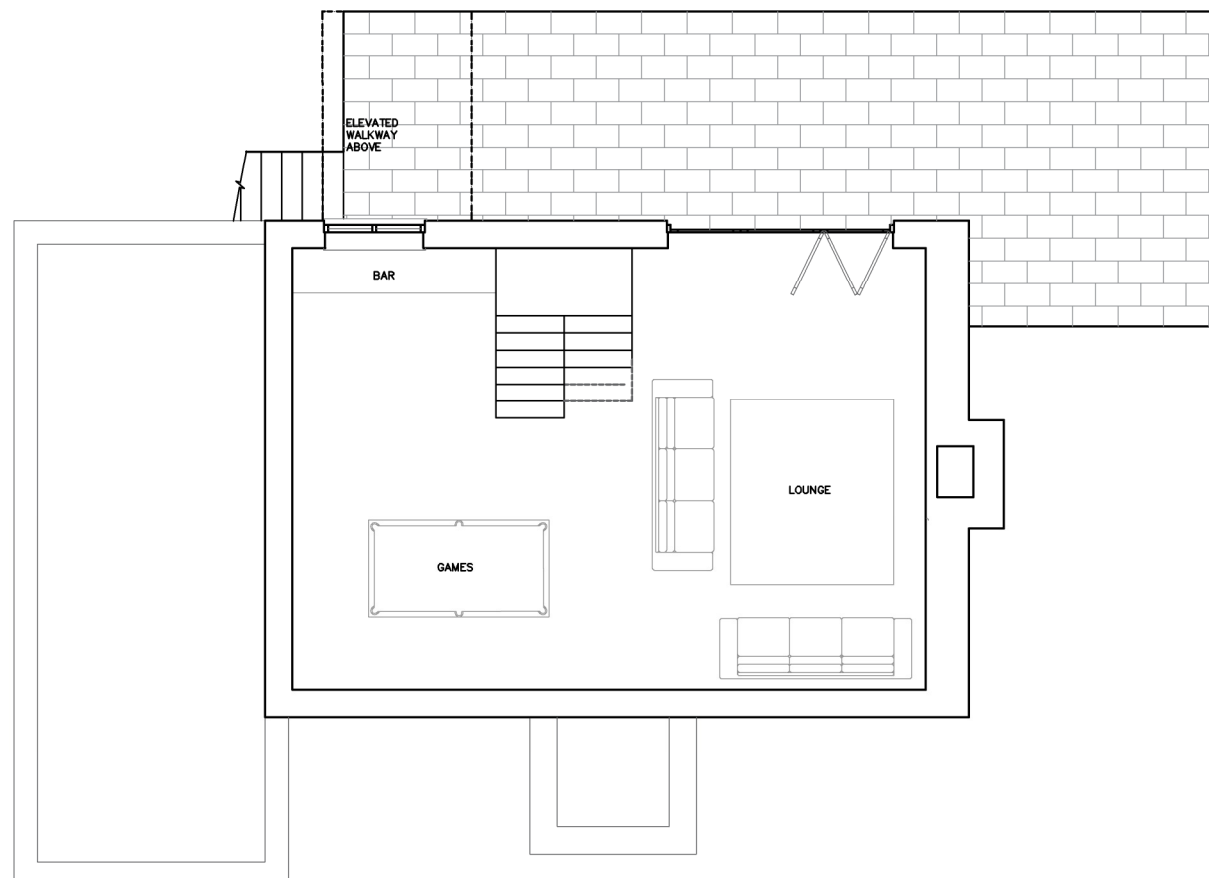

LOWER GROUND FLOOR PLAN

REV A ADDED NOTES 28.03.24



Ground Floor East Studio@erclc.co.uk
 Gordon Court t: 01752 223 686
 4 Craige Drive PL1 3JB

Client: A. TITHERADGE

Project: SLIVERDALE

Drawing: PROPOSED PLANS

Scale: 1:100@A3 Drawn: EwD

Number: 2024 - 12 - 2000

