


SUN
GIRT
LANE



Bins

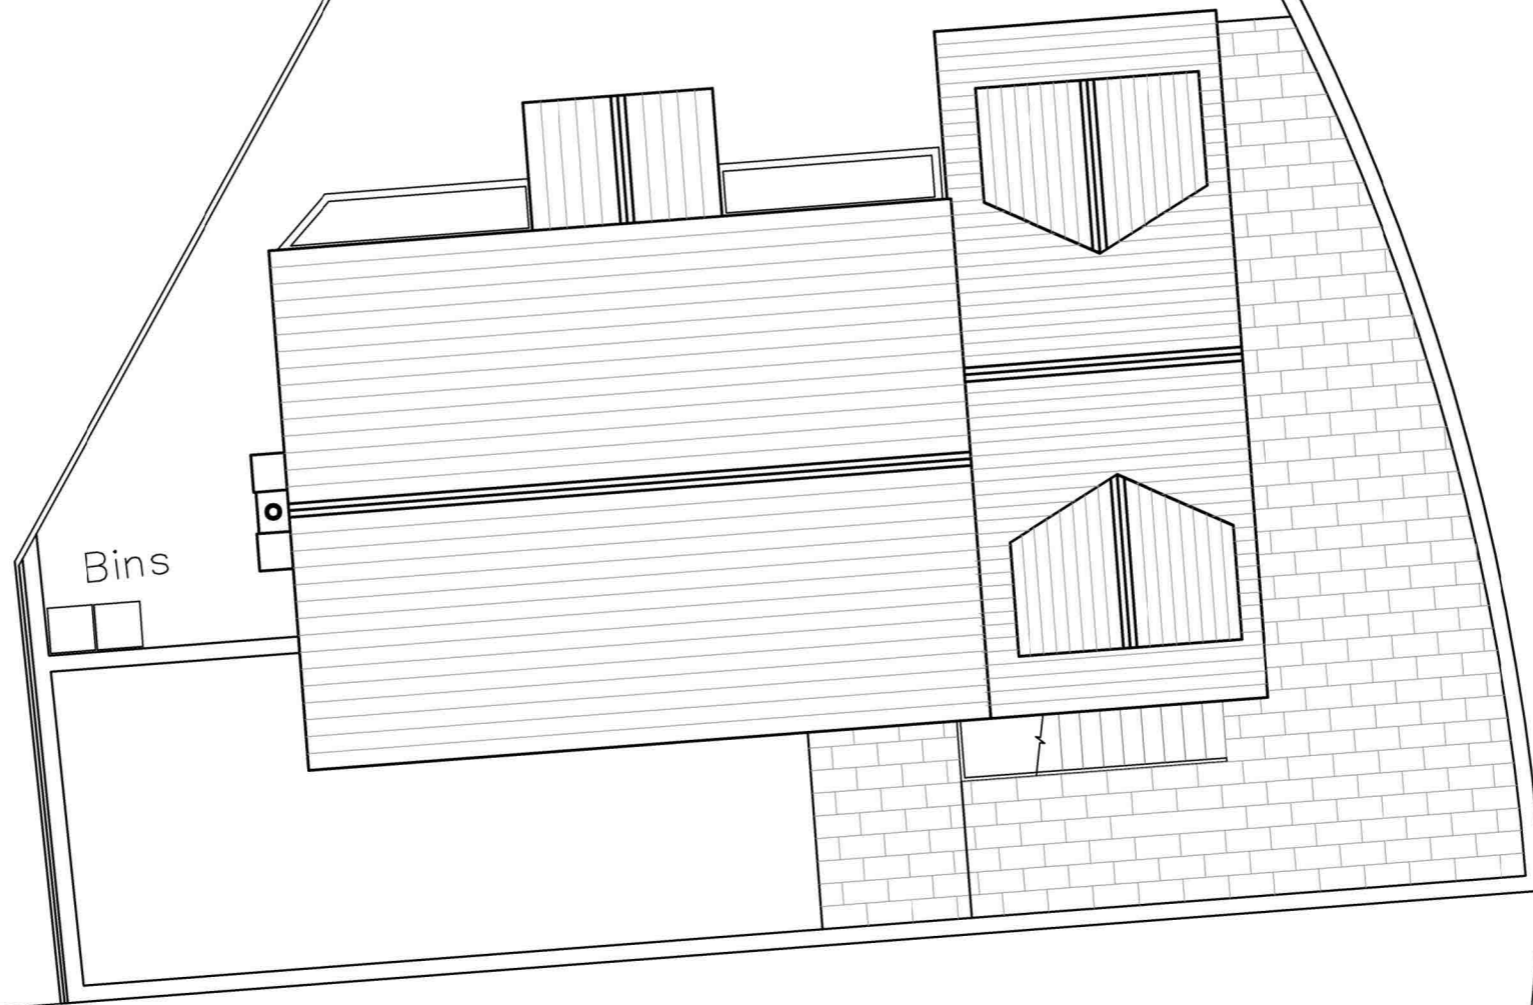

Ground Floor East
Gordon Court
4 Craigie Drive PL1 3JB
Studio@ercle.co.uk
t: 01752 223 686

Client: A. TITHERADGE

Project: SLIVERDALE

Drawing: PROPOSED SITE PLAN

Scale: 1:100@A3 Drawn: EwD

Number: 2024 - 12 - 1000

