




1 Street Elevation- North Elevation- Front
1 : 100



2 Site Section- South Elevation- Rear
1 : 100

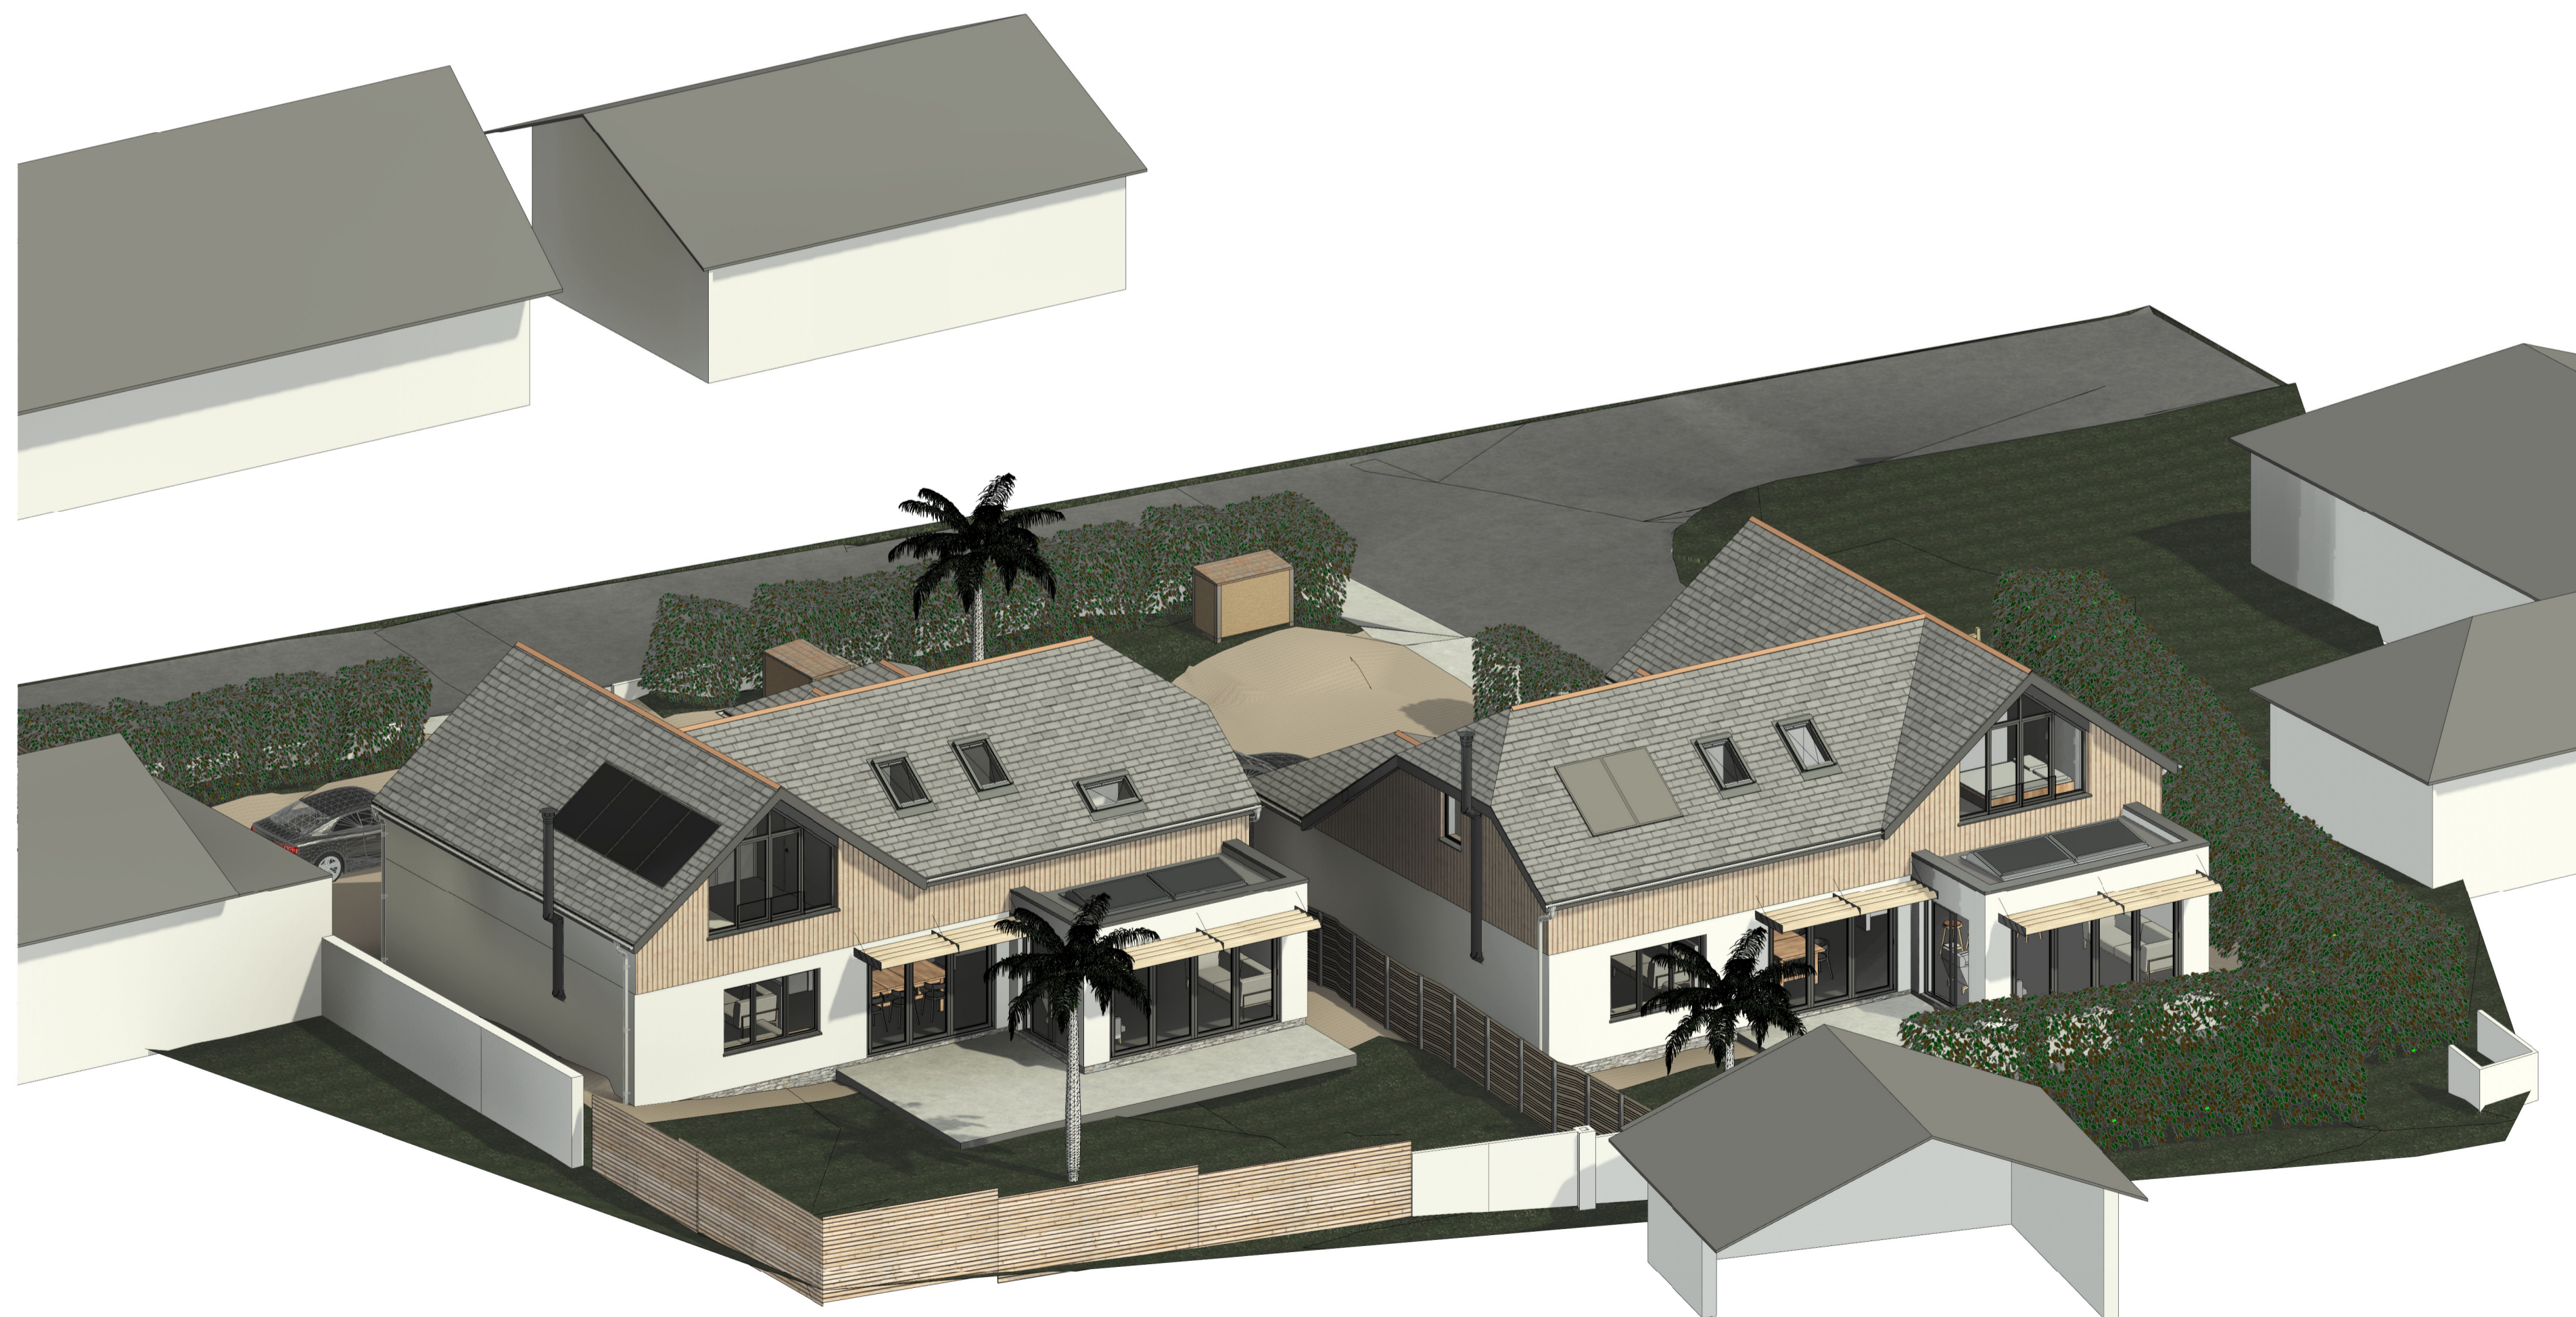

3 3D- Site Axo

GENERAL NOTES:

1. PLEASE DO NOT SCALE for construction purposes.
2. Figured dimensions are in millimetres, levels in metres and are to be checked on site prior to all contractors commencing their work.
3. Areas are in metres. Any areas indicated are approximate and indicative only.
4. Any discrepancies to be reported to Webber Architecture in writing prior to any works being carried out.
5. Drawing only to be used for the purpose specified.

REVISION

DATE

BY

WEBBER
ARCHITECTURE

e: webberarchitecture@aol.com t: 07956 112777
w: www.webberarchitecture.com

PROJECT Plots at 19 Trelyn

SHEET Site Sections and 3D

PURPOSE Planning Submission

CLIENT Mr Chris King

Date 24/03/24 Project number 265 Drawn By Author

Scale (@ A1) 1:100 DRAWING NUMBER A102 REV