




All drawings & designs are subject to final approval by the assigned Principal Designer, local authority and fire officer, which is the responsibility of the client.

All dimensions to be checked on site. Dimensions shown in millimetres.


General Notes:

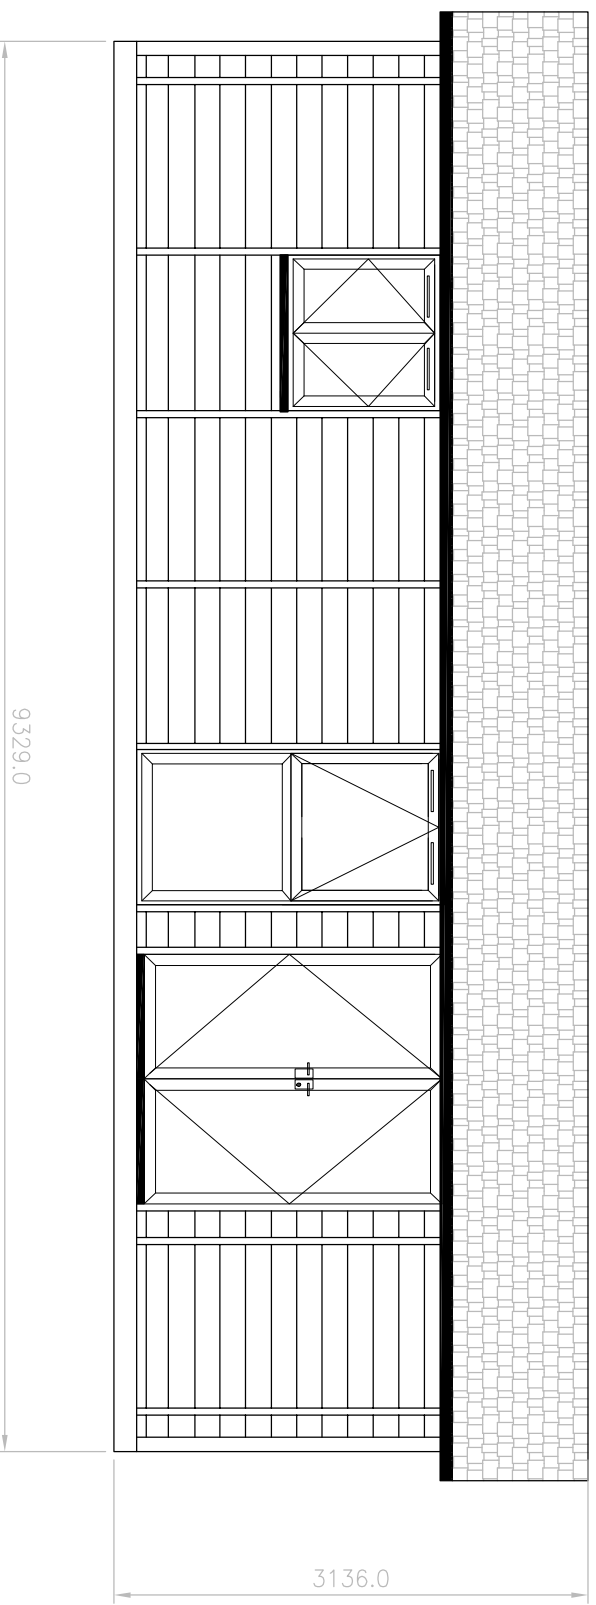


FRONT ELEVATION F-F
SCALE 1:50

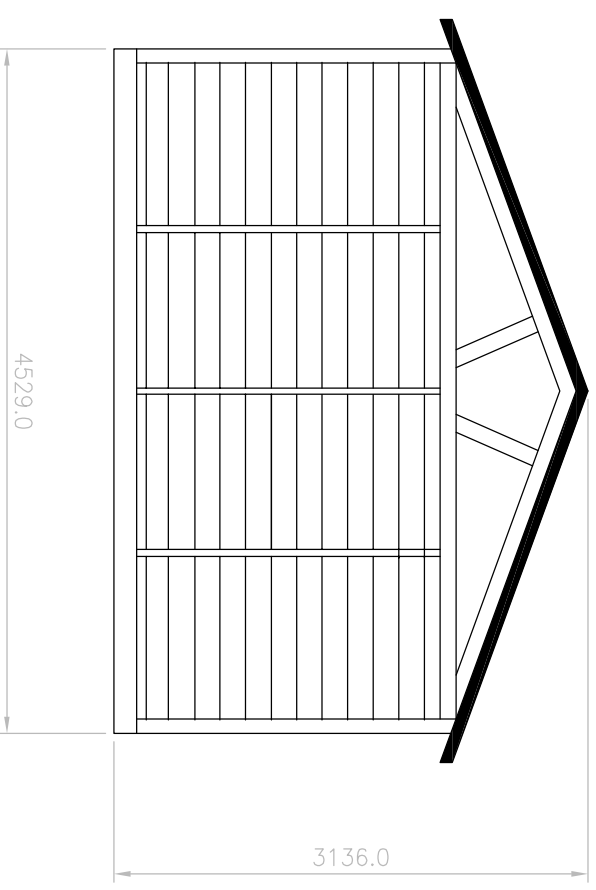 

SIDE ELEVATION L-L
SCALE 1:50

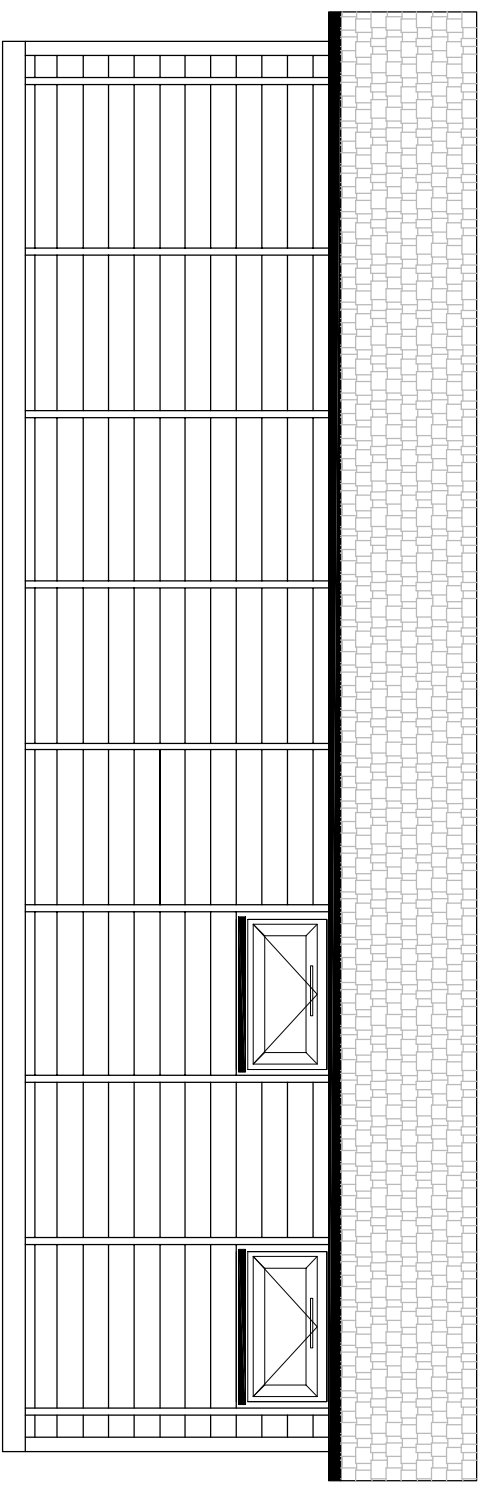

REAR ELEVATION B-B
SCALE 1:50

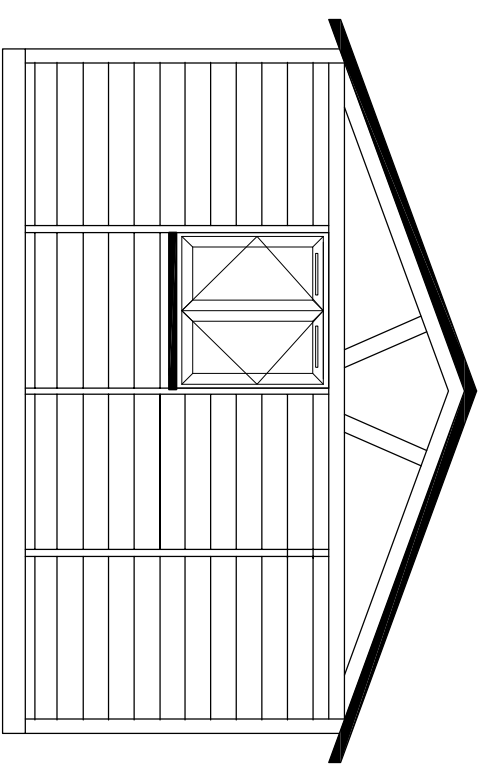

SIDE ELEVATION R-R
SCALE 1:50

ELEVATIONS - PROPOSED

No.	Revision/ Issue	Date



Thurston Park
Church Road, Thurston
Bury St Edmunds
Suffolk, IP31 3NN
0800 242 5559
www.smartgardens.co.uk

Client Name and Address:

Mr. Mass
46 Conyers Way
Great Barton
IP31 2SW

Handbook Address:

46 Conyers Way
Great Barton
IP31 2SW

Project: SBLS-HL
SUFFOLK BARN LIVING SPACE
HIGHLINE 2024
SMART OFFICE
ELEVATIONS PROPOSED

Drawing No:	SBLS-HLE01
Date:	07 04 2024
Scale:	1:50
Sheet:	A3