



B B

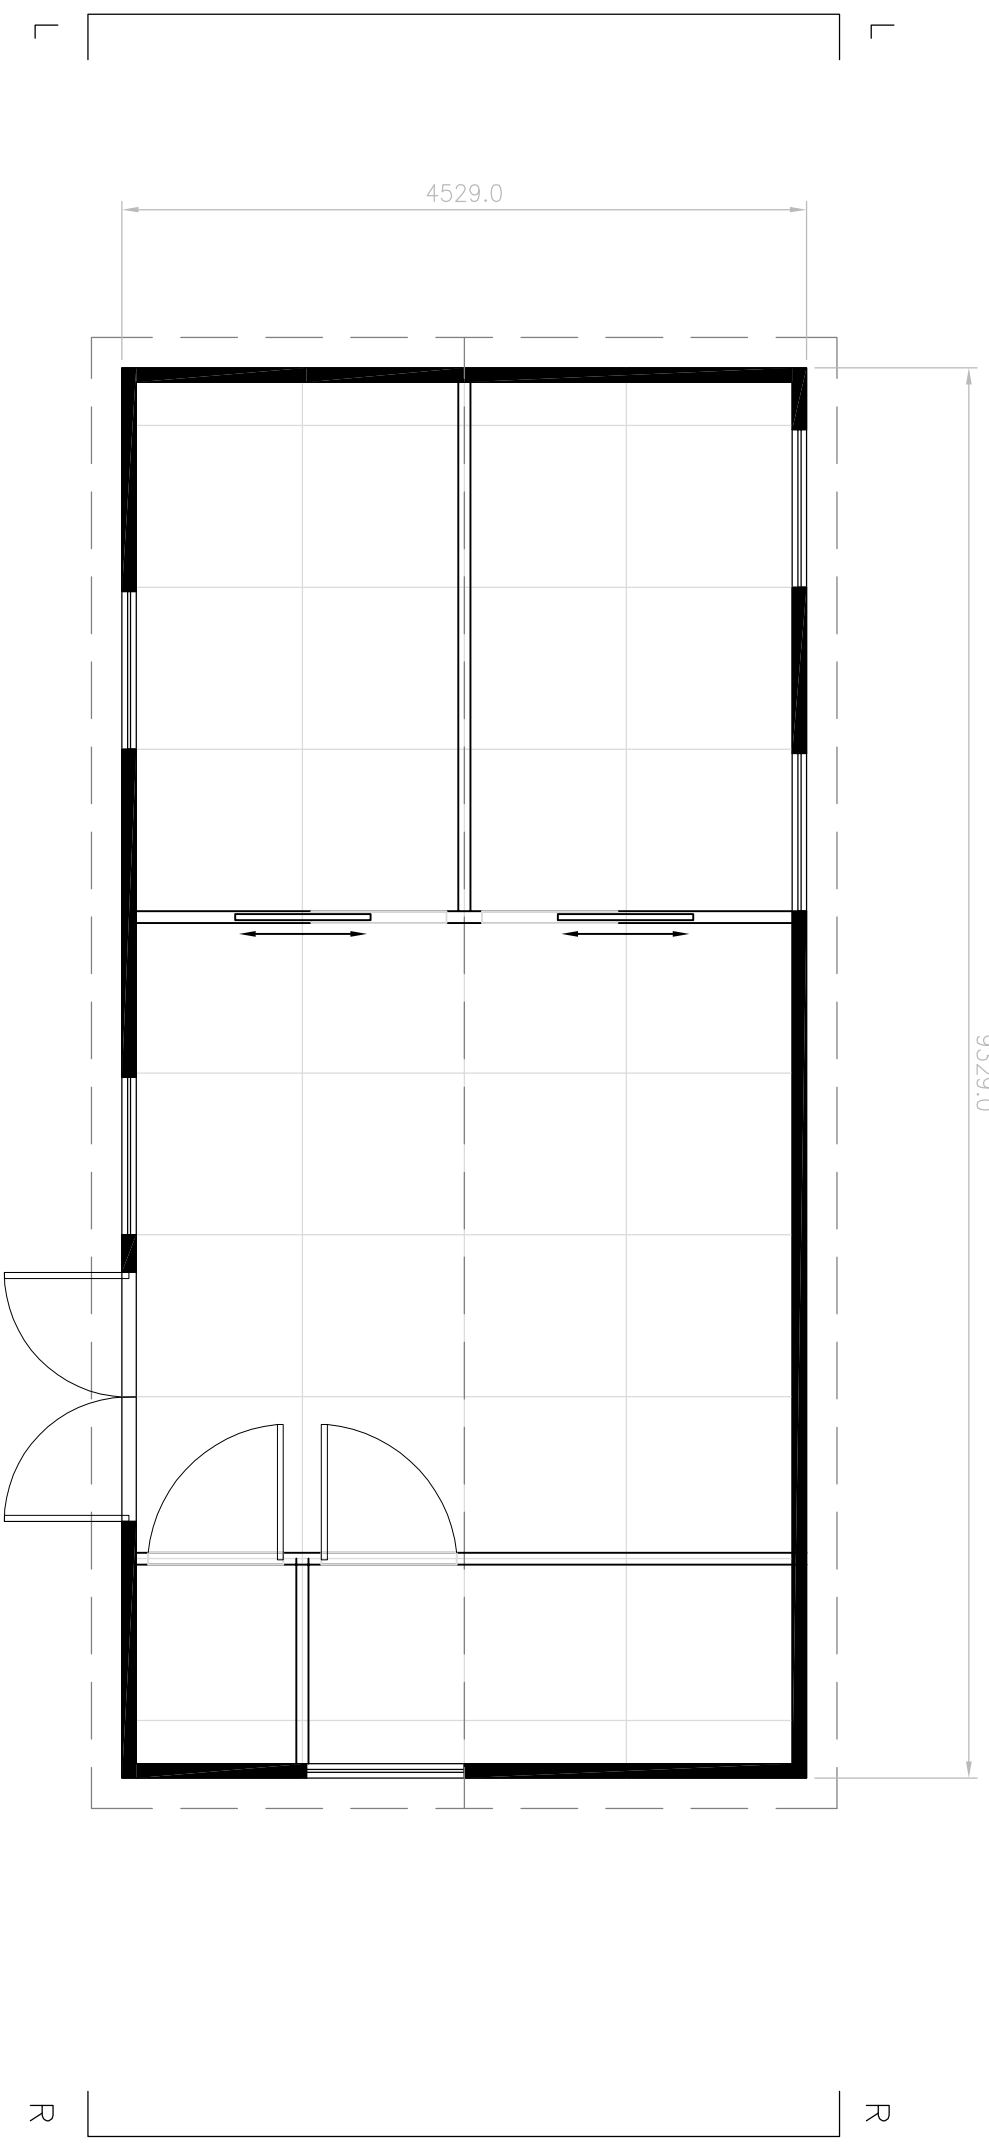

F F

FLOOR PLAN – SCALE 1:50

 

All drawings & designs are subject to final approval by the assigned Principal Designer, local authority and fire officer, which is the responsibility of the client.

All dimensions to be checked on site. Dimensions shown in millimetres.

General Notes:

B	INTERNAL DOORS AMENDED	09.04.24
A	INTERNAL WALLS ADDED	09.04.24
No.	Revision/ Issue	Date



Thurston Park
Church Road, Thurston
Bury St Edmunds
Suffolk, IP31 5NN
0800 242 5559
www.smartgridoffices.co.uk

Client Name and Address:

Mr. Mass
46 Conyers Way
Great Barton
IP31 2SW

Installation Address:

46 Conyers Way
Great Barton
IP31 2SW

Project: SRI-S-HL

SUFFOLK BARN LIVING SPACE
HIGHLINE 2024
SMART OFFICE
PLAN PROPOSED

Drawing No: SRI-S-HL-P01B

Date: 07 04 2024

Scale: 1:50
A3

PLAN - PROPOSED