


The Copyright of this drawing belongs to Merve Tay Architecture and shall not be used or reproduced in any form without its express permission. The moral right of the Author is hereby asserted - Copyright © 2000.

Do not scale from this drawing for the purpose of construction - Work to figured dimensions only. All dimensions to be checked on site prior to the execution of any work.

For the avoidance of doubt all dimensions are measured to wall structure and not the finishes unless otherwise stated.

Where any discrepancy is found to exist within or between drawings and/or documents it should be reported to the architect immediately.

Merve Tay Architecture shall not be liable for any use of drawings & documents for any purpose other than for which the same were prepared by or on behalf of Merve Tay Architecture.

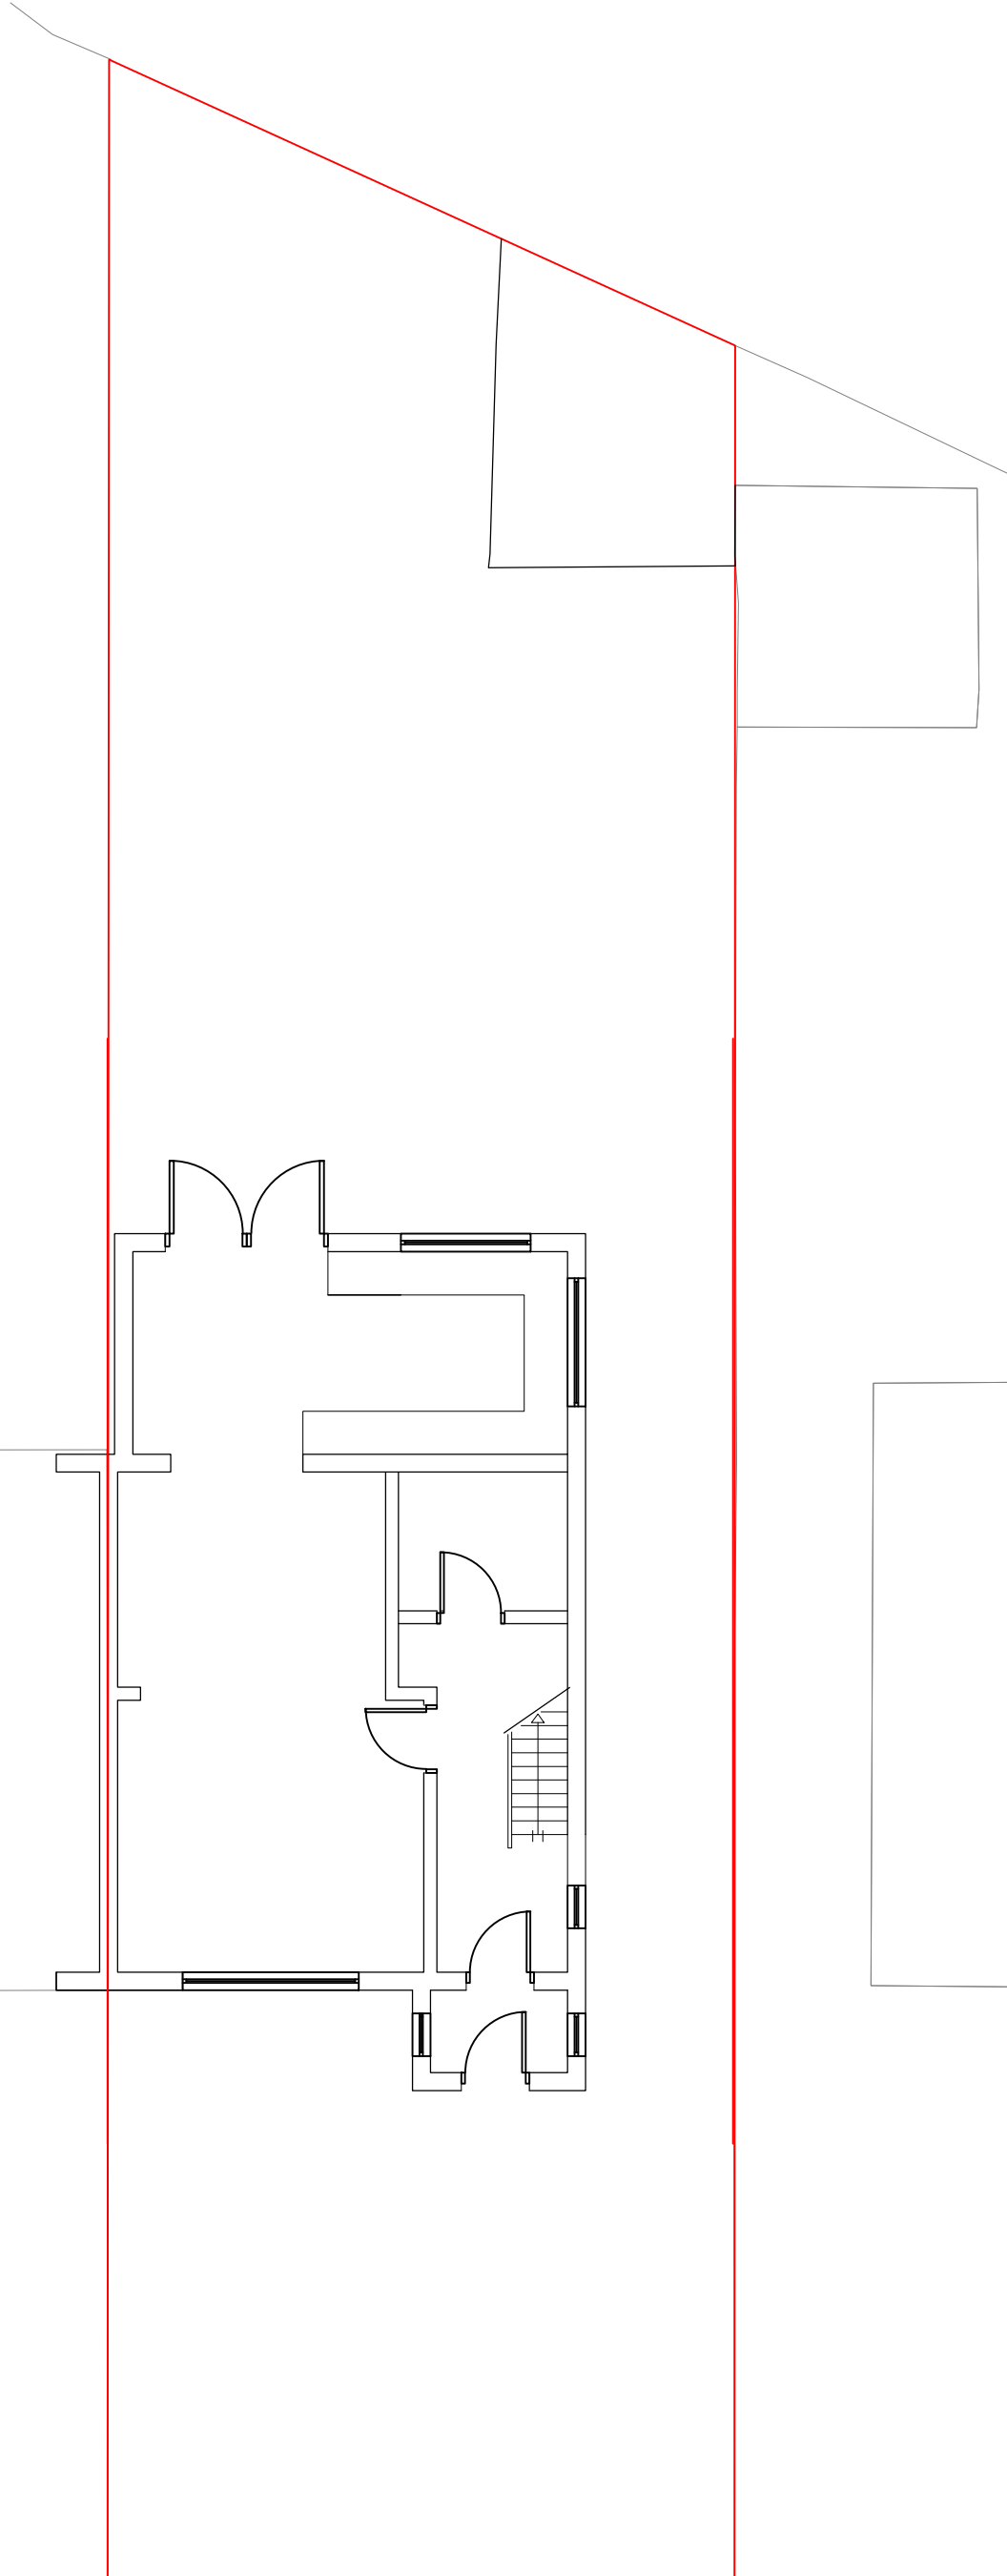

Existing Ground Floor Plan

SCALE 1:100 0 0.5m 1 1.5 2 2.5 3 3.5 4 4.5 5m



SITE PLAN  
SCALE: 1/500

Merve Tay Architecture&Design  
+447515 884719  
info@mervetay.com

Address		10 SOUTH EASTERN AVENUE LONDON N9 9NS	
Project		Outbuilding	
Drawing Title		Existing Floor Plans	
Project Number	Date	191	01/03/2024
Drawn by		Merve Tay	
Scale	Revision	1:100@A3	-
Drawing No		P-01	